



EXISTING

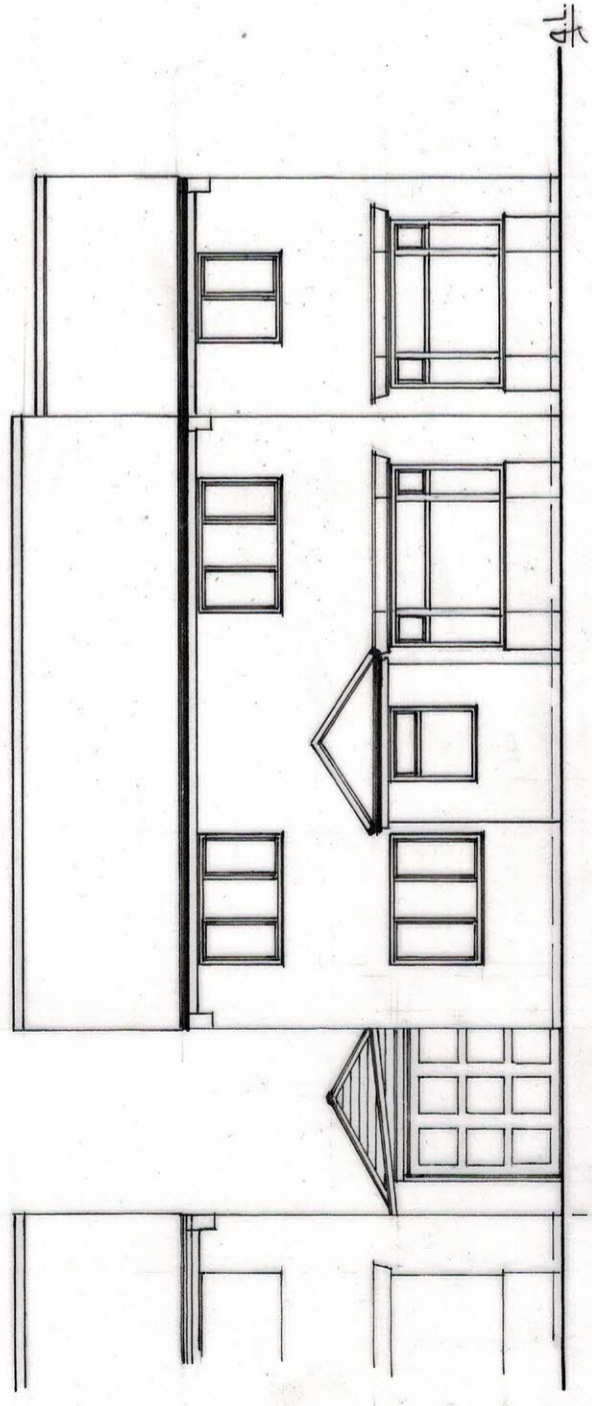


NORTH ELEVATION (FRONT)

PROPOSED

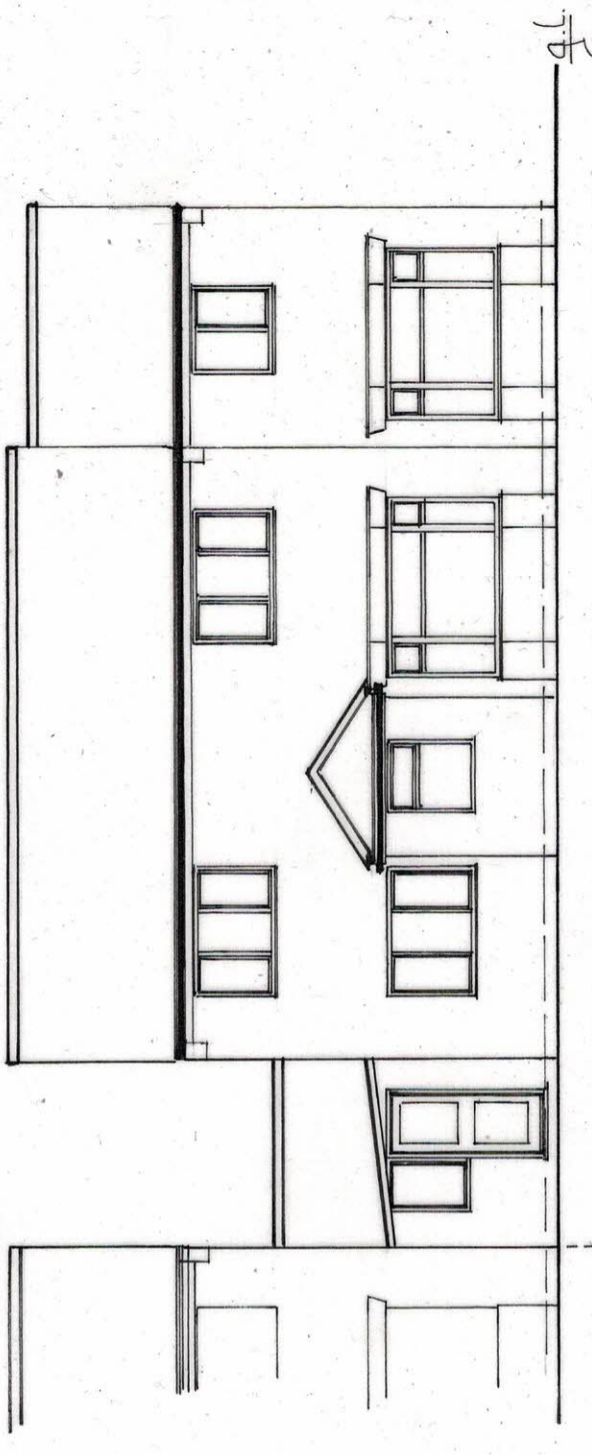


NORTH ELEVATION (FRONT)

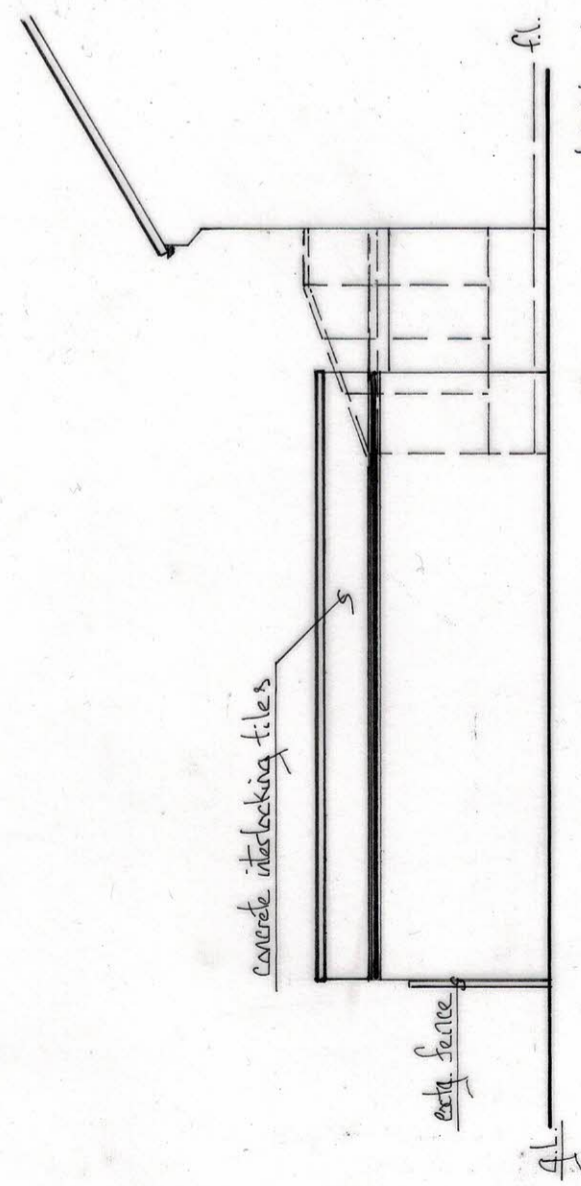

WEST ELEVATION

dotted lines show existing conservatory to rear of neighbours dwelling

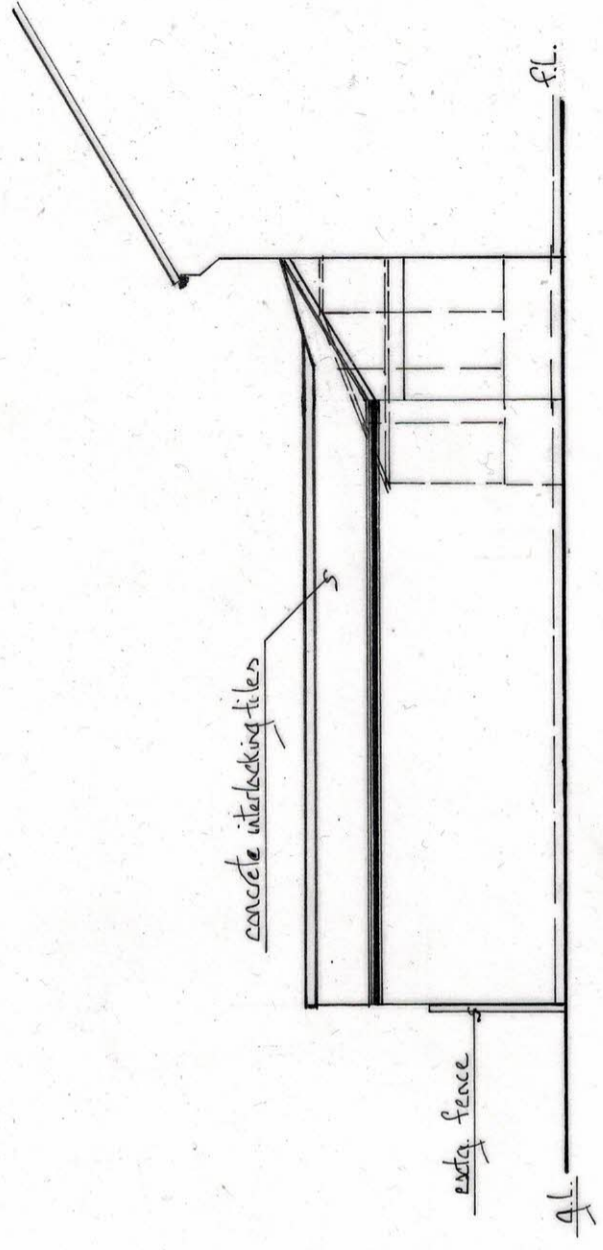

WEST ELEVATION

MY PLANS DRAWN
HIGHFIELD, 11 MEADOWCROFT,
COCKFIELD, BISHOP AUCKLAND.
TEL: 01388 710005 07500 3145206

PROJECT:
Proposed single storey rear extension
and conversion of garage to habitable room
at: 26 Aberdeen Rd, Parkington, DL1 3AY.

DRAWING TITLE:
Extg. and Proposed elevations

Scale 1:100 @A3
Date: Nov. 2023
Dr. N. K. MAR/106
Drawn: K.R.M.

REVISIONS: