
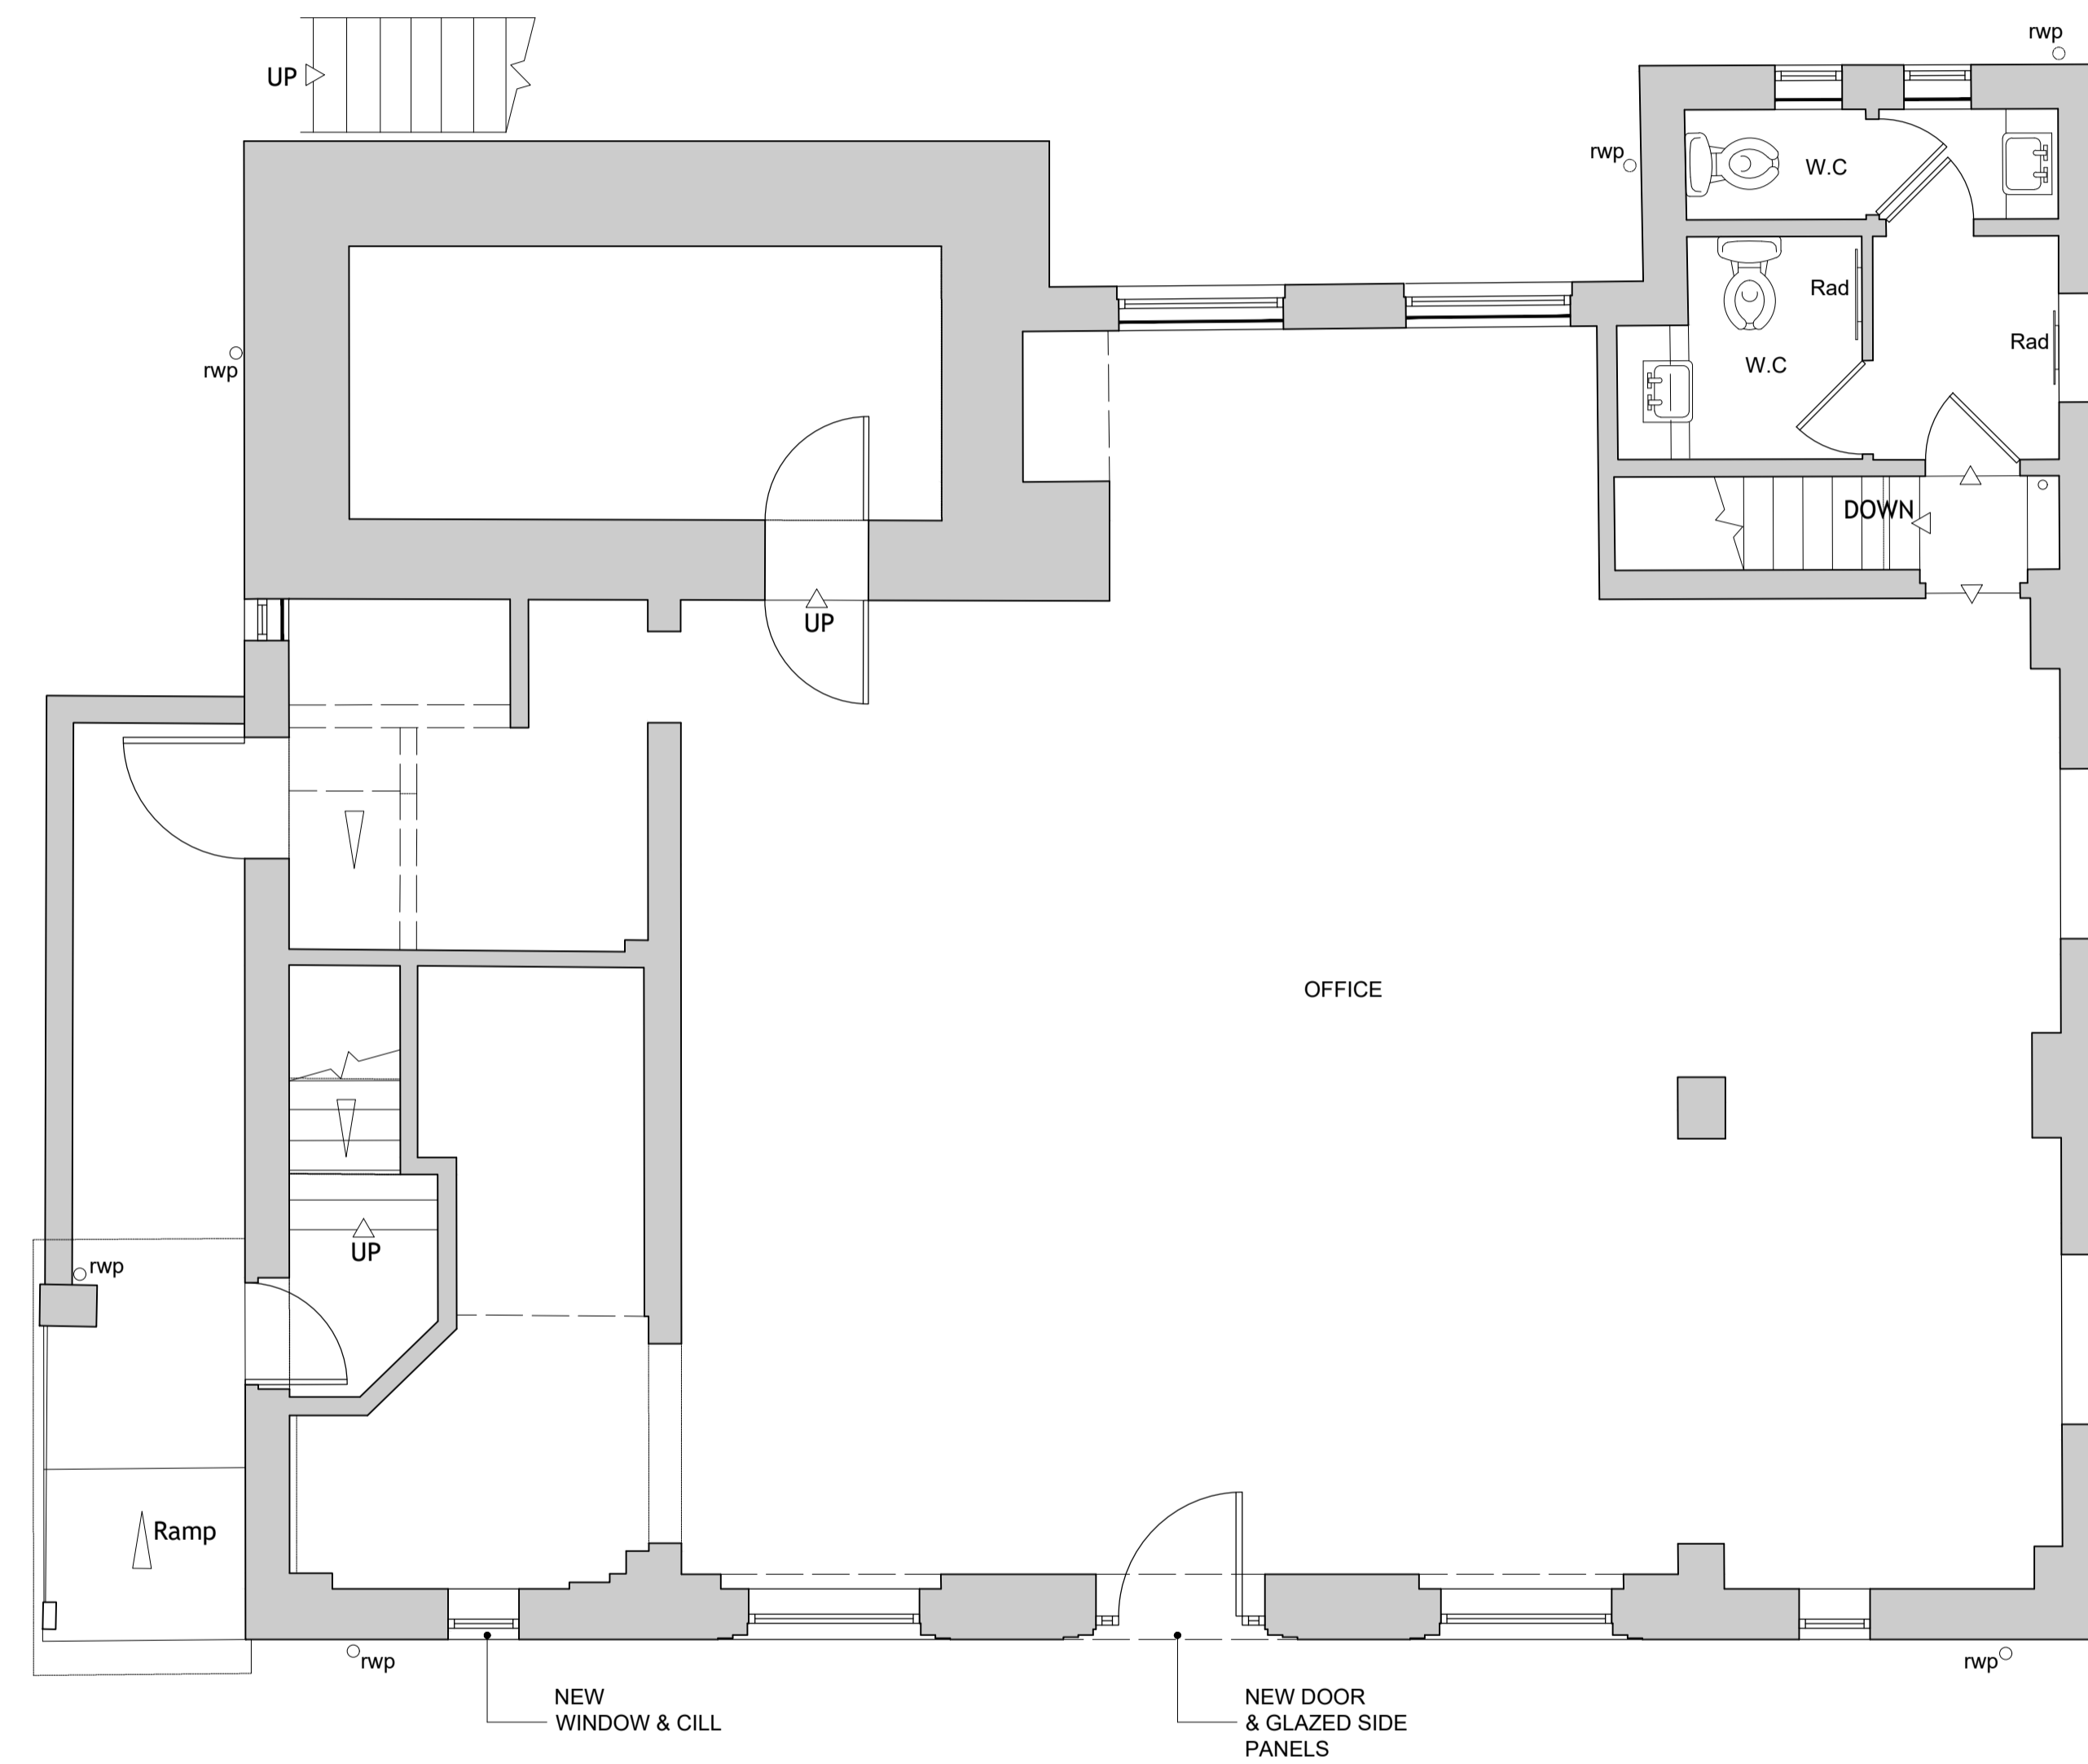


**Notes:**

Copyright for these drawings remains with Engage Architecture Ltd. All dimensions to be checked on site prior to construction. Any discrepancies to be reported immediately.

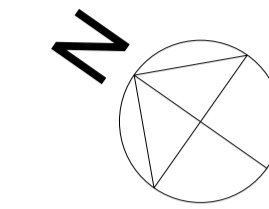

**GROUND FLOOR PLAN - PROPOSED**

PLANNING



**ENGAGE ARCHITECTURE LTD**

59 Calcott Road  
Knowle  
Bristol  
BS4 2HE  
T:0117 379 0068  
M:07817 104 066  
rob@engagearch.co.uk

**Project Information**

221 WATLING STREET  
RADLETT, HERTS  
WD7 7AJ

**Drawing Information**

Drawing Name  
**Ground Floor Plan - Proposed**

Drawing Number	499-PL-GA-02
Scale	1:50
Drawn by	rb
Date	Nov 23
Revision Date	-
Revision Number	-
Revision Notes	-
Paper Size	A1