
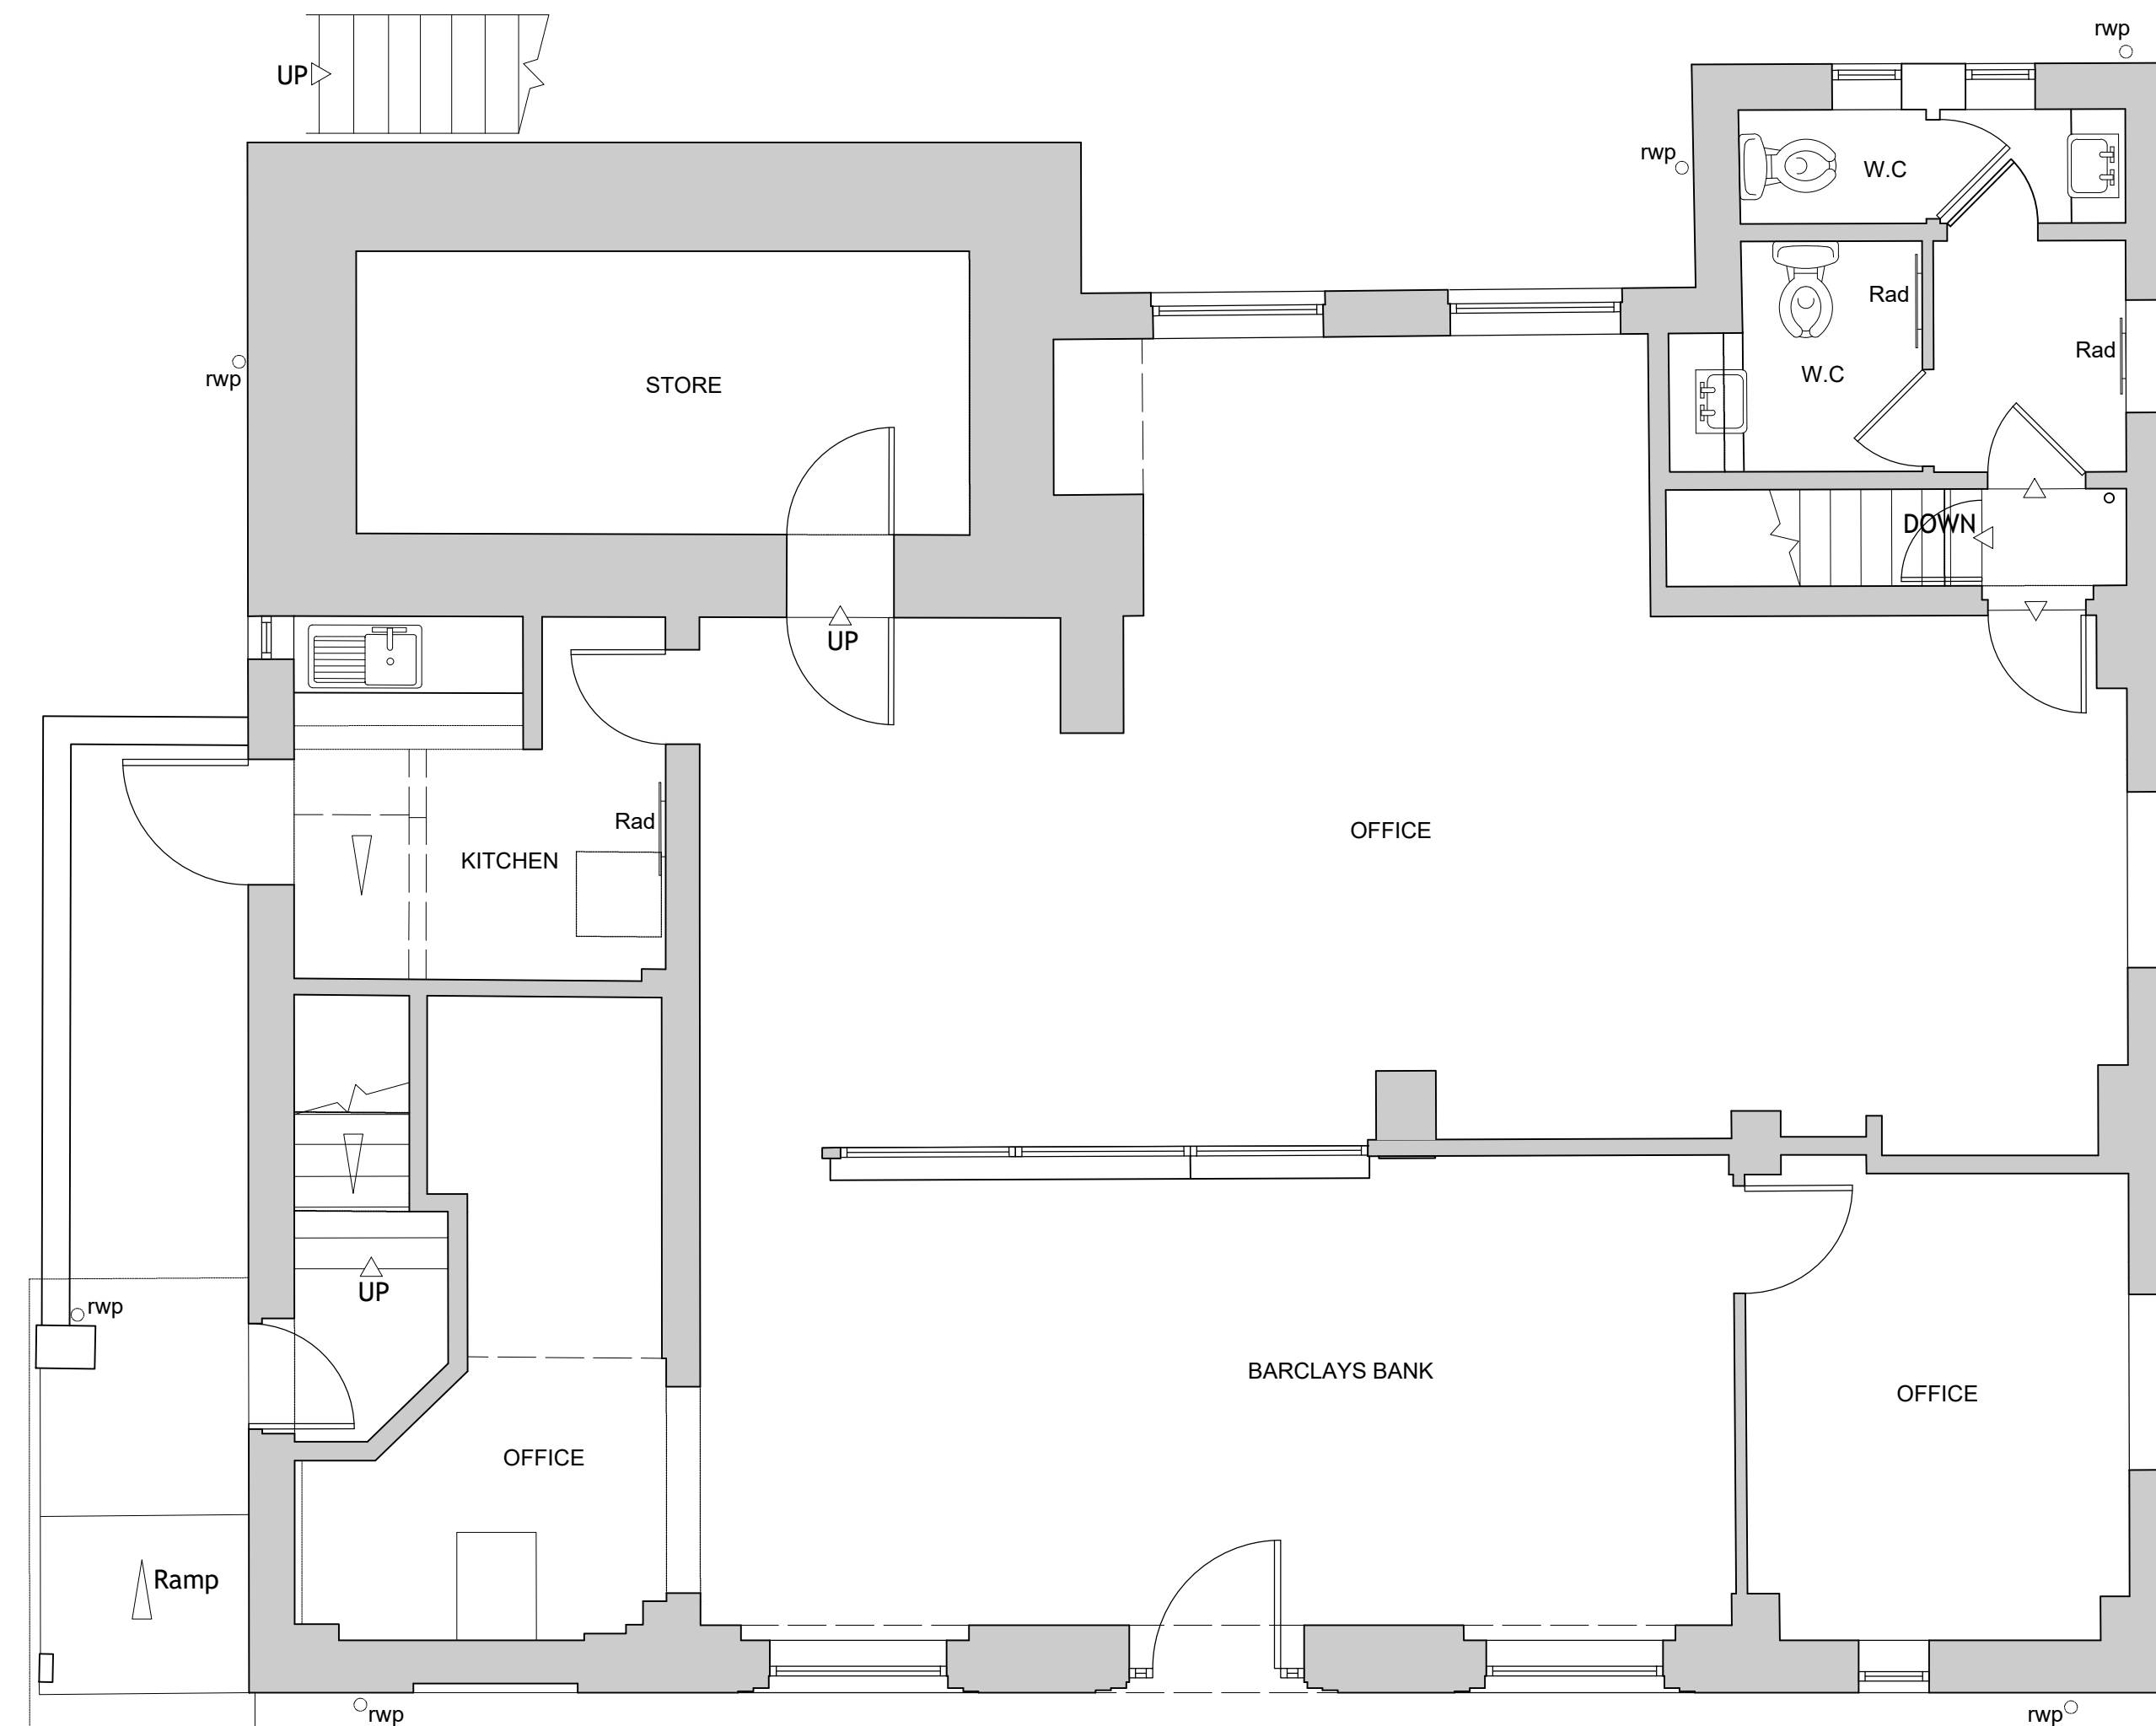


Notes:

Copyright for these drawings remains with Engage Architecture Ltd. All dimensions to be checked on site prior to construction. Any discrepancies to be reported immediately.

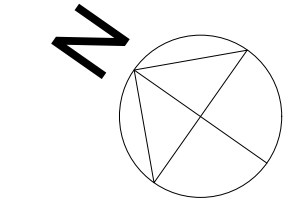

GROUND FLOOR PLAN - EXISTING

PLANNING

engage
ARCHITECTURE

ENGAGE ARCHITECTURE LTD

59 Calcott Road
Knowle
Bristol
BS4 2HE
T:0117 379 0068
M:07817 104 066
rob@engagearch.co.uk

Project Information

221 WATLING STREET
RADLETT, HERTS
WD7 7AJ

Drawing Information

Drawing Name
Ground Floor Plan - Existing

Drawing Number	499-PL-GA-01
Scale	1:50
Drawn by	rb
Date	Nov 23
Revision Date	-
Revision Number	-
Revision Notes	-
Paper Size	A1