
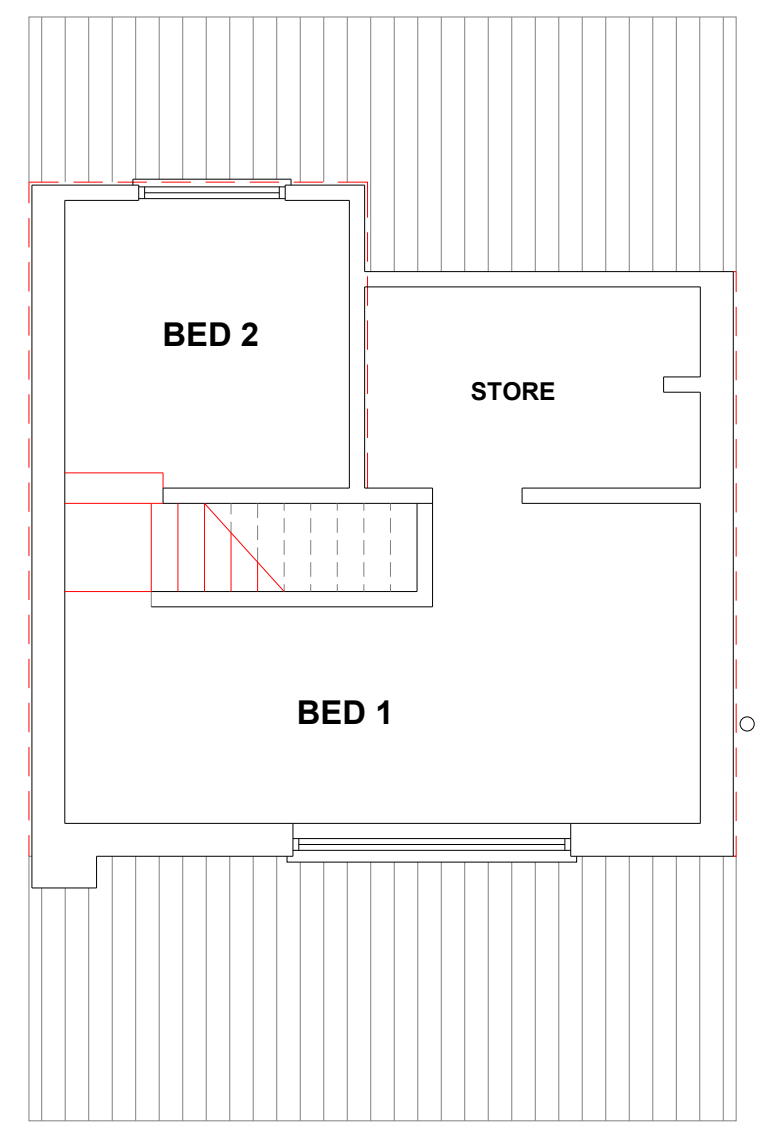


**GENERAL:**  
 All works are to be carried out with the relevant current British Standard Codes of Practice and Building Research Digest Papers, and to be to the approval of the local Authority and all Statutory Undertakings. All materials shall be suitable for the purpose intended and shall be used strictly in accordance with the manufacturer's recommendations. All necessary calculations are to be submitted to the Local Authority for approval prior to the commencement of work on site.

**CDM 2015 REGULATIONS:-**  
 Attention is drawn to the client with regard to the CDM 2015 regulations. These drawings and specification are intended for Planning & Building Regulation purposes only; the scope of this does not go any further. It is the duty of the client under the regulations to appoint a 'Principal Contractor'. There is no obligation for the client to appoint a 'Principal Designer'.  
 The 'Principal Contractor' will then take on the role of 'Principal Designer' for purposes of the 'pre construction' and 'construction' phases of the project under the CDM 2015 regulations when it gets under way, in order that a Health & Safety File and construction plan, is provided for the HSE, in order to reduce risks through the design processes.

**PARTY WALL ACT 1996:-**  
 Attention is drawn to the Party Wall Act 1996. The client or owner must give notice in writing to neighbours of the intended building operation and excavations and receive approval of same.

**DRAWINGS:**  
 The drawings are the copyright of HOWIE ARCHITECTS. The drawings must not be scaled from. The contractor / builder should take and verify all dimensions on site before proceeding with any works. All dimensions shown on the drawings are for Planning purposes only.

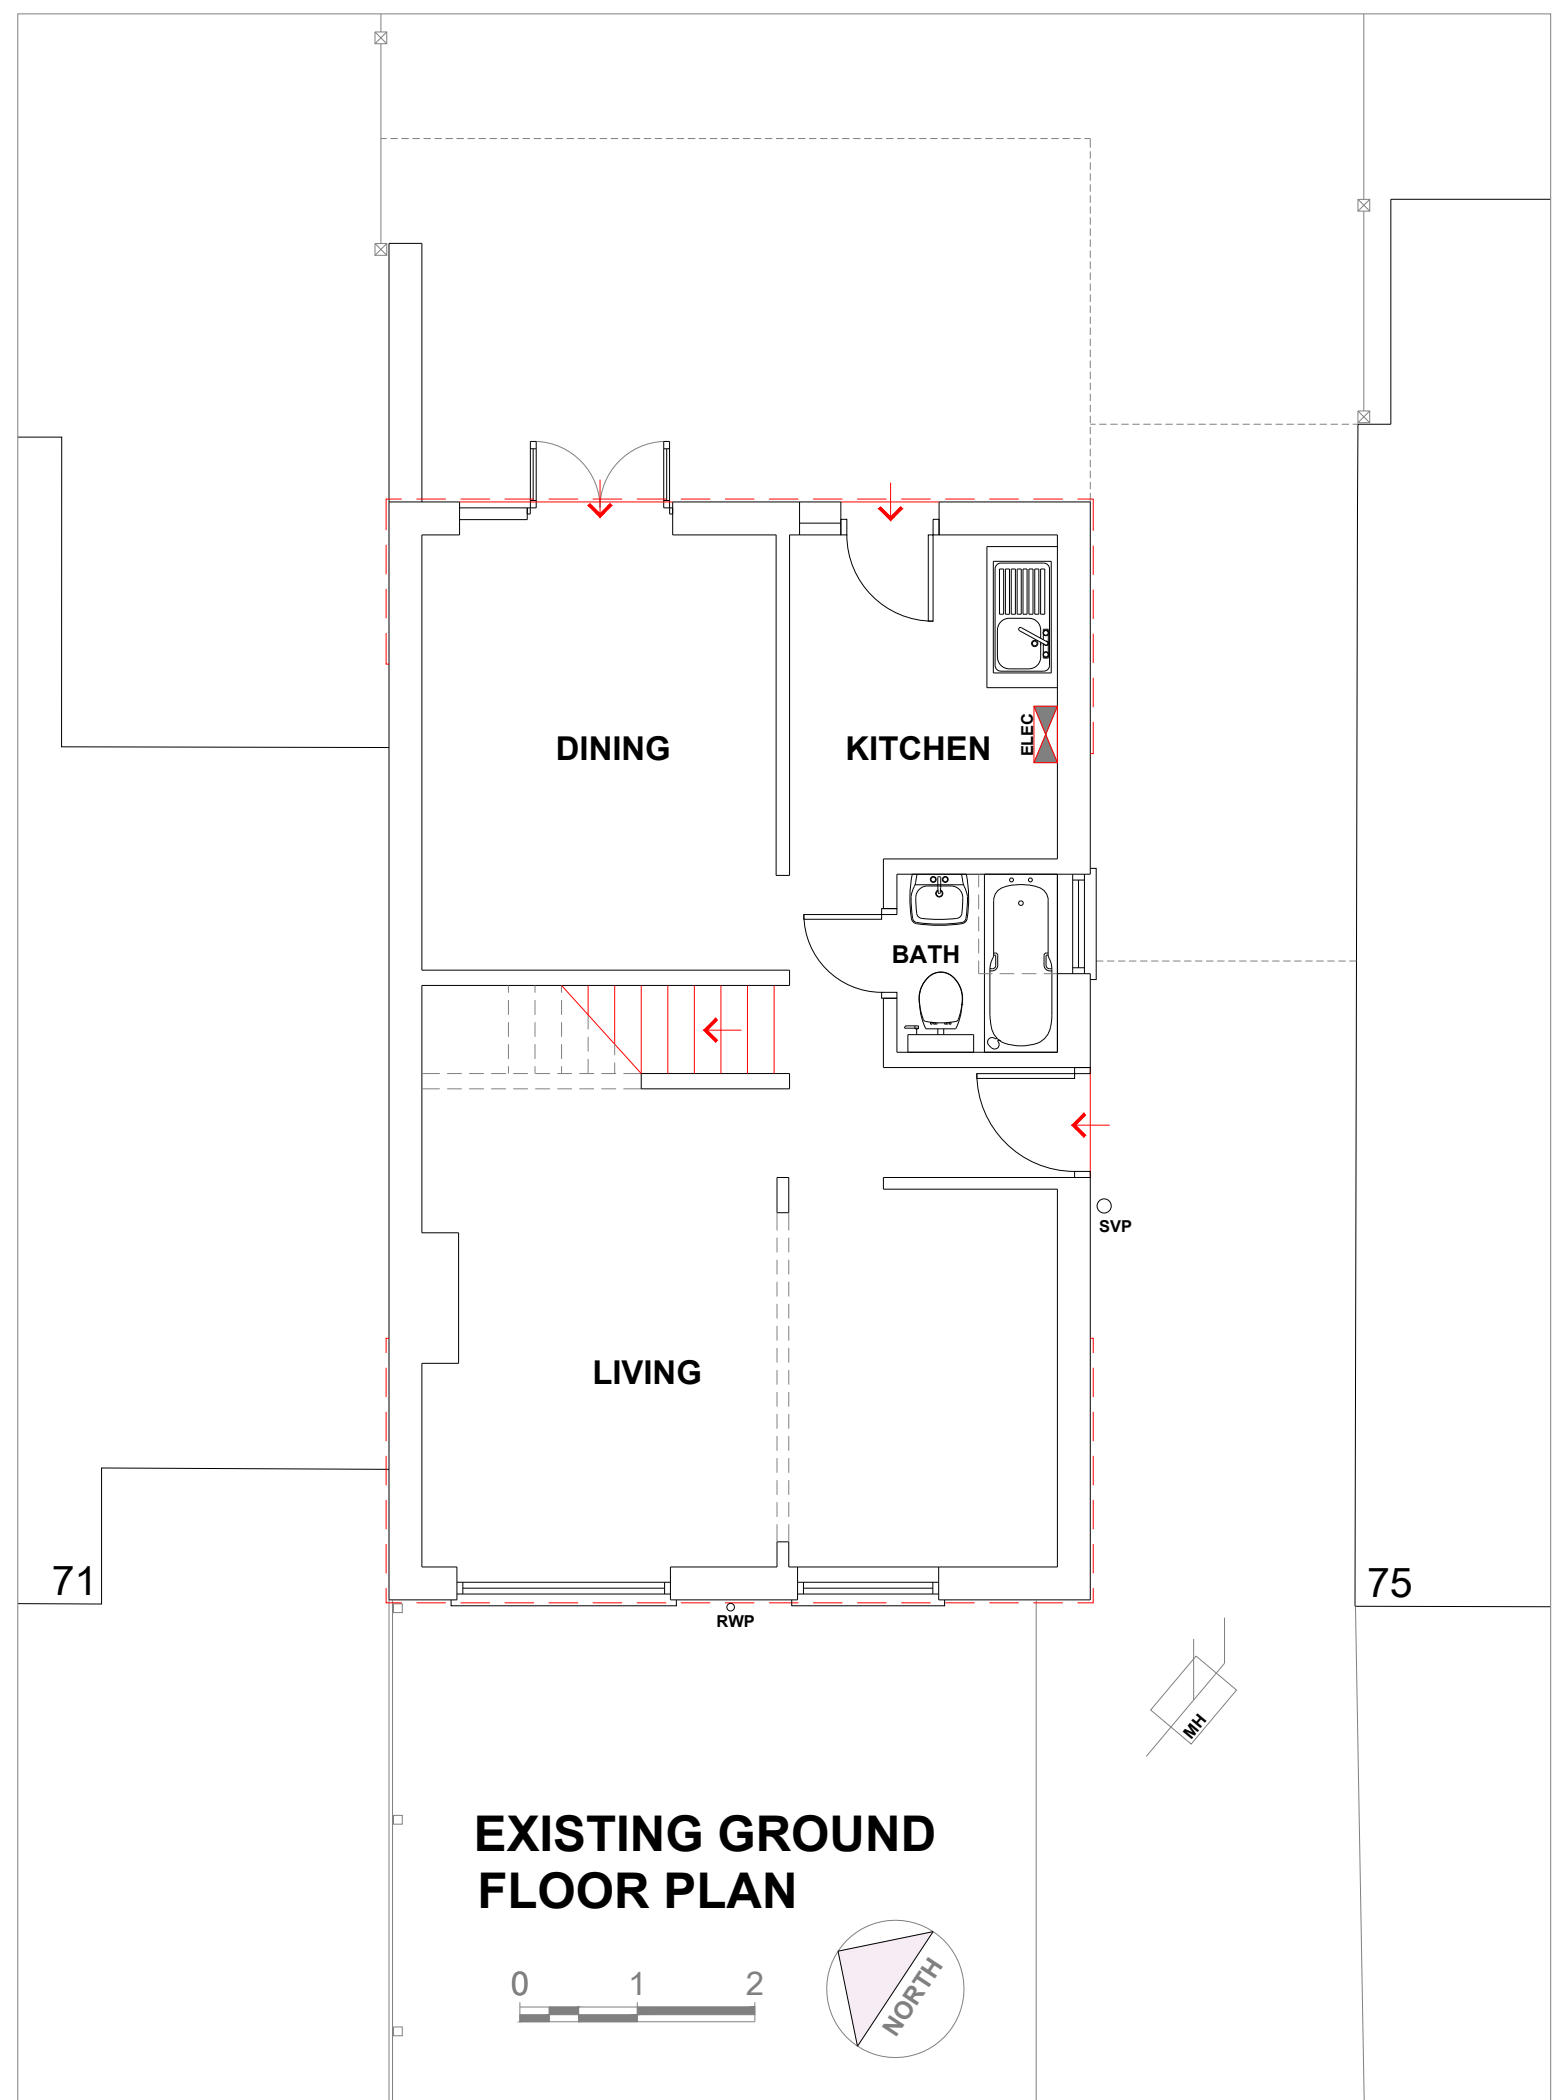

**EXISTING FIRST FLOOR PLAN**

REV: \_\_\_\_\_ DATE: \_\_\_\_\_

<b>HOWIE ARCHITECTS</b> RIBA #		
FUEL STUDIOS KILN HOUSE POTTERGATE NORWICH NR2 1DX alastair@howiearc.com www.howiearc.com 07792 705592		
PREMISES NAME <b>73 MEADOW WAY NORWICH NR6 6XZ</b>		
DRAWING No. <b>2366 / 003</b>		
DRAWN <b>AWH</b>	SCALE <b>1:100 @ A3</b>	REV <b>-</b>
DESCRIPTION <b>EXISTING FLOOR PLANS</b>		