


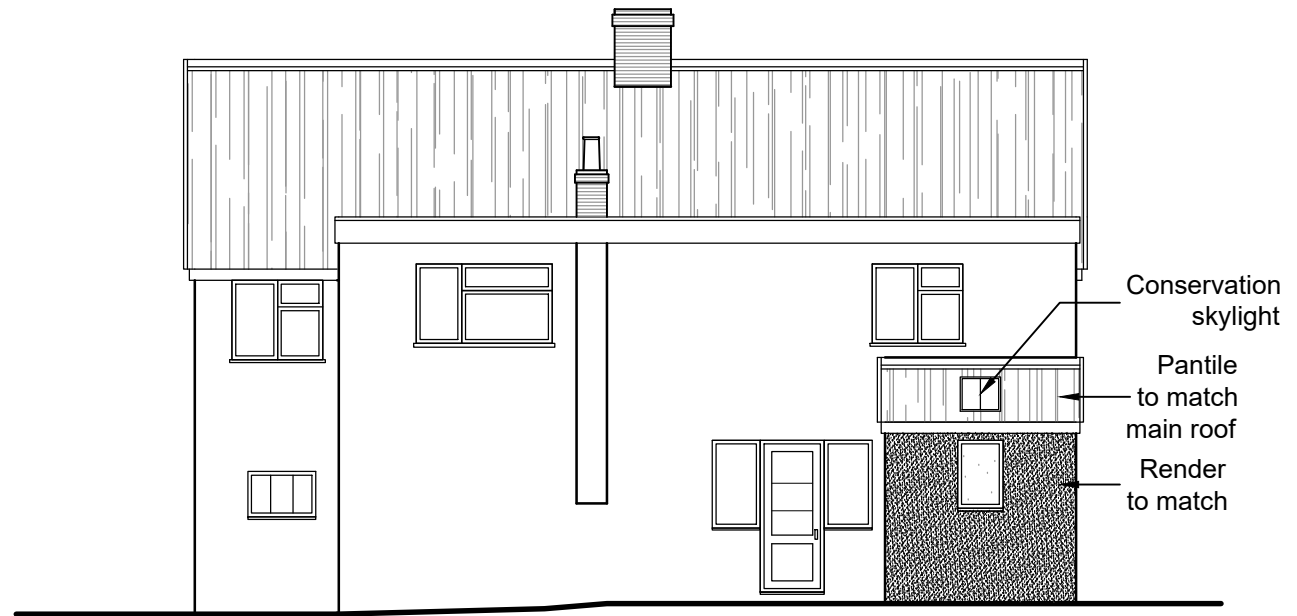


PROPOSED SIDE ELEVATION SOUTH
Scale 1:100



PROPOSED REAR ELEVATION
Scale 1:100

DRAWING NOTE
 - This drawing must not be reissued, loaned or copied without the written consent of Durrants.
 - All errors, omissions, discrepancies should be reported to Durrants immediately.
 - All dimensions to be checked before site fabrication by the contractor, his sub-contractor or supplier.
 - Any deviation from the drawing to be reported to Durrants immediately.
 - **This drawing is only to be used for the purpose identified in the boxes below.**
 DO NOT SCALE FROM DRAWING

CDM 2015 DESIGNER RISK INFORMATION
In addition to the hazards/risks normally associated with the type of construction work detailed on this drawing which a competent contractor should be able to control using normal good practice and procedures. NOTE THE FOLLOWING UNUSUAL AND EXTRAORDINARY RISKS TO HEALTH AND SAFETY:-
CONSTRUCTION
MAINTENANCE/CLEANING
DECOMMISSIONING/DEMOLITION
Further information can be found on designer risk assessment number / document ref:-
It is assumed that all works will be carried out by a contractor competent under CDM 2015 working to an approved method statement and that unless otherwise advised a principle designer has been appointed

 

Rev.	Date	Details	Drawn	Checked
------	------	---------	-------	---------

Issued for: **PLANNING**

Client/Project:
**MR GRIEVE
 REAR EXTENSION AT AVALON
 DICKLEBURGH, NORFOLK**

Drawing Title:
PROPOSED ELEVATIONS

Drawn: DG	Checked: JP	Size: A3	Scale: 1:100	Date: SEPT 23
Project No. 304703	Drawing No. 30-005	Revision: -		

DURRANTS BUILDING CONSULTANCY
 Pump Hill House,
 2b Market Hill,
 Diss, Norfolk, IP22 4JZ

Tel: 01379 646603
 Mail: buildingconsultancy@durrants.com
 Website: www.durrantsbuildingconsultancy.com

