
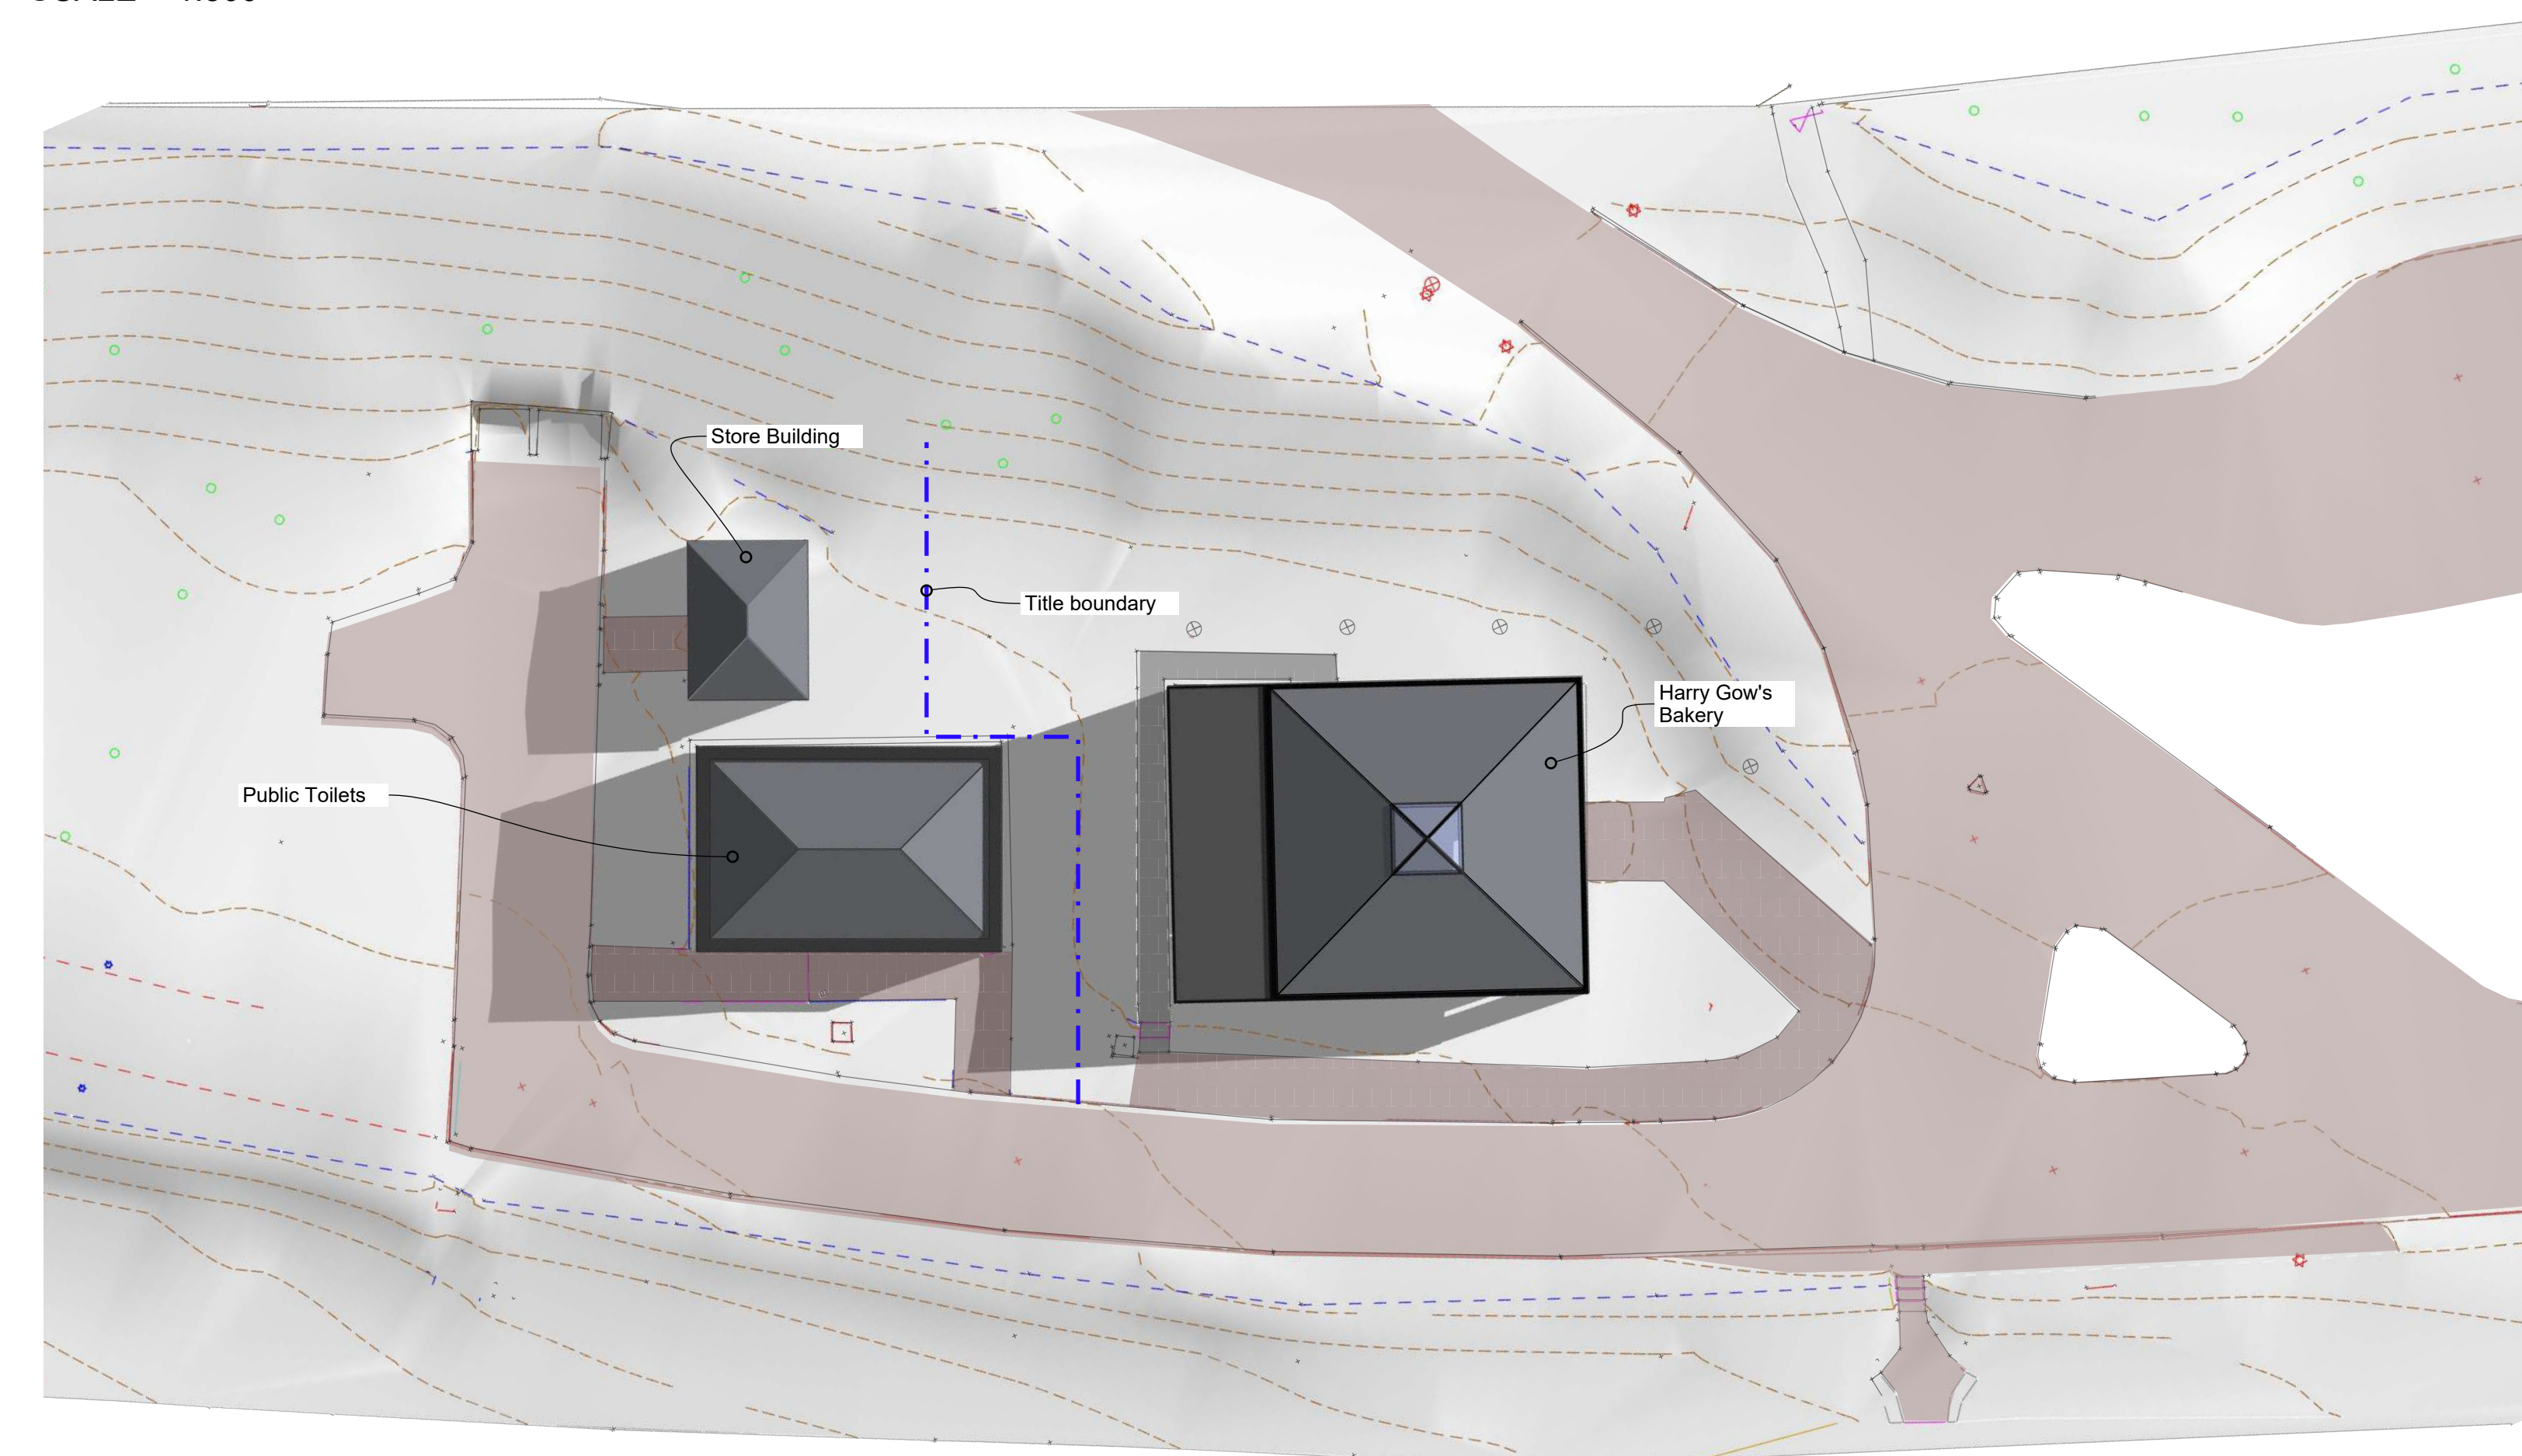



**1 AS EXISTING - SITE LAYOUT**

SCALE - 1:500

 

**2 AS EXISTING - SITE PLAN**

SCALE - 1:200

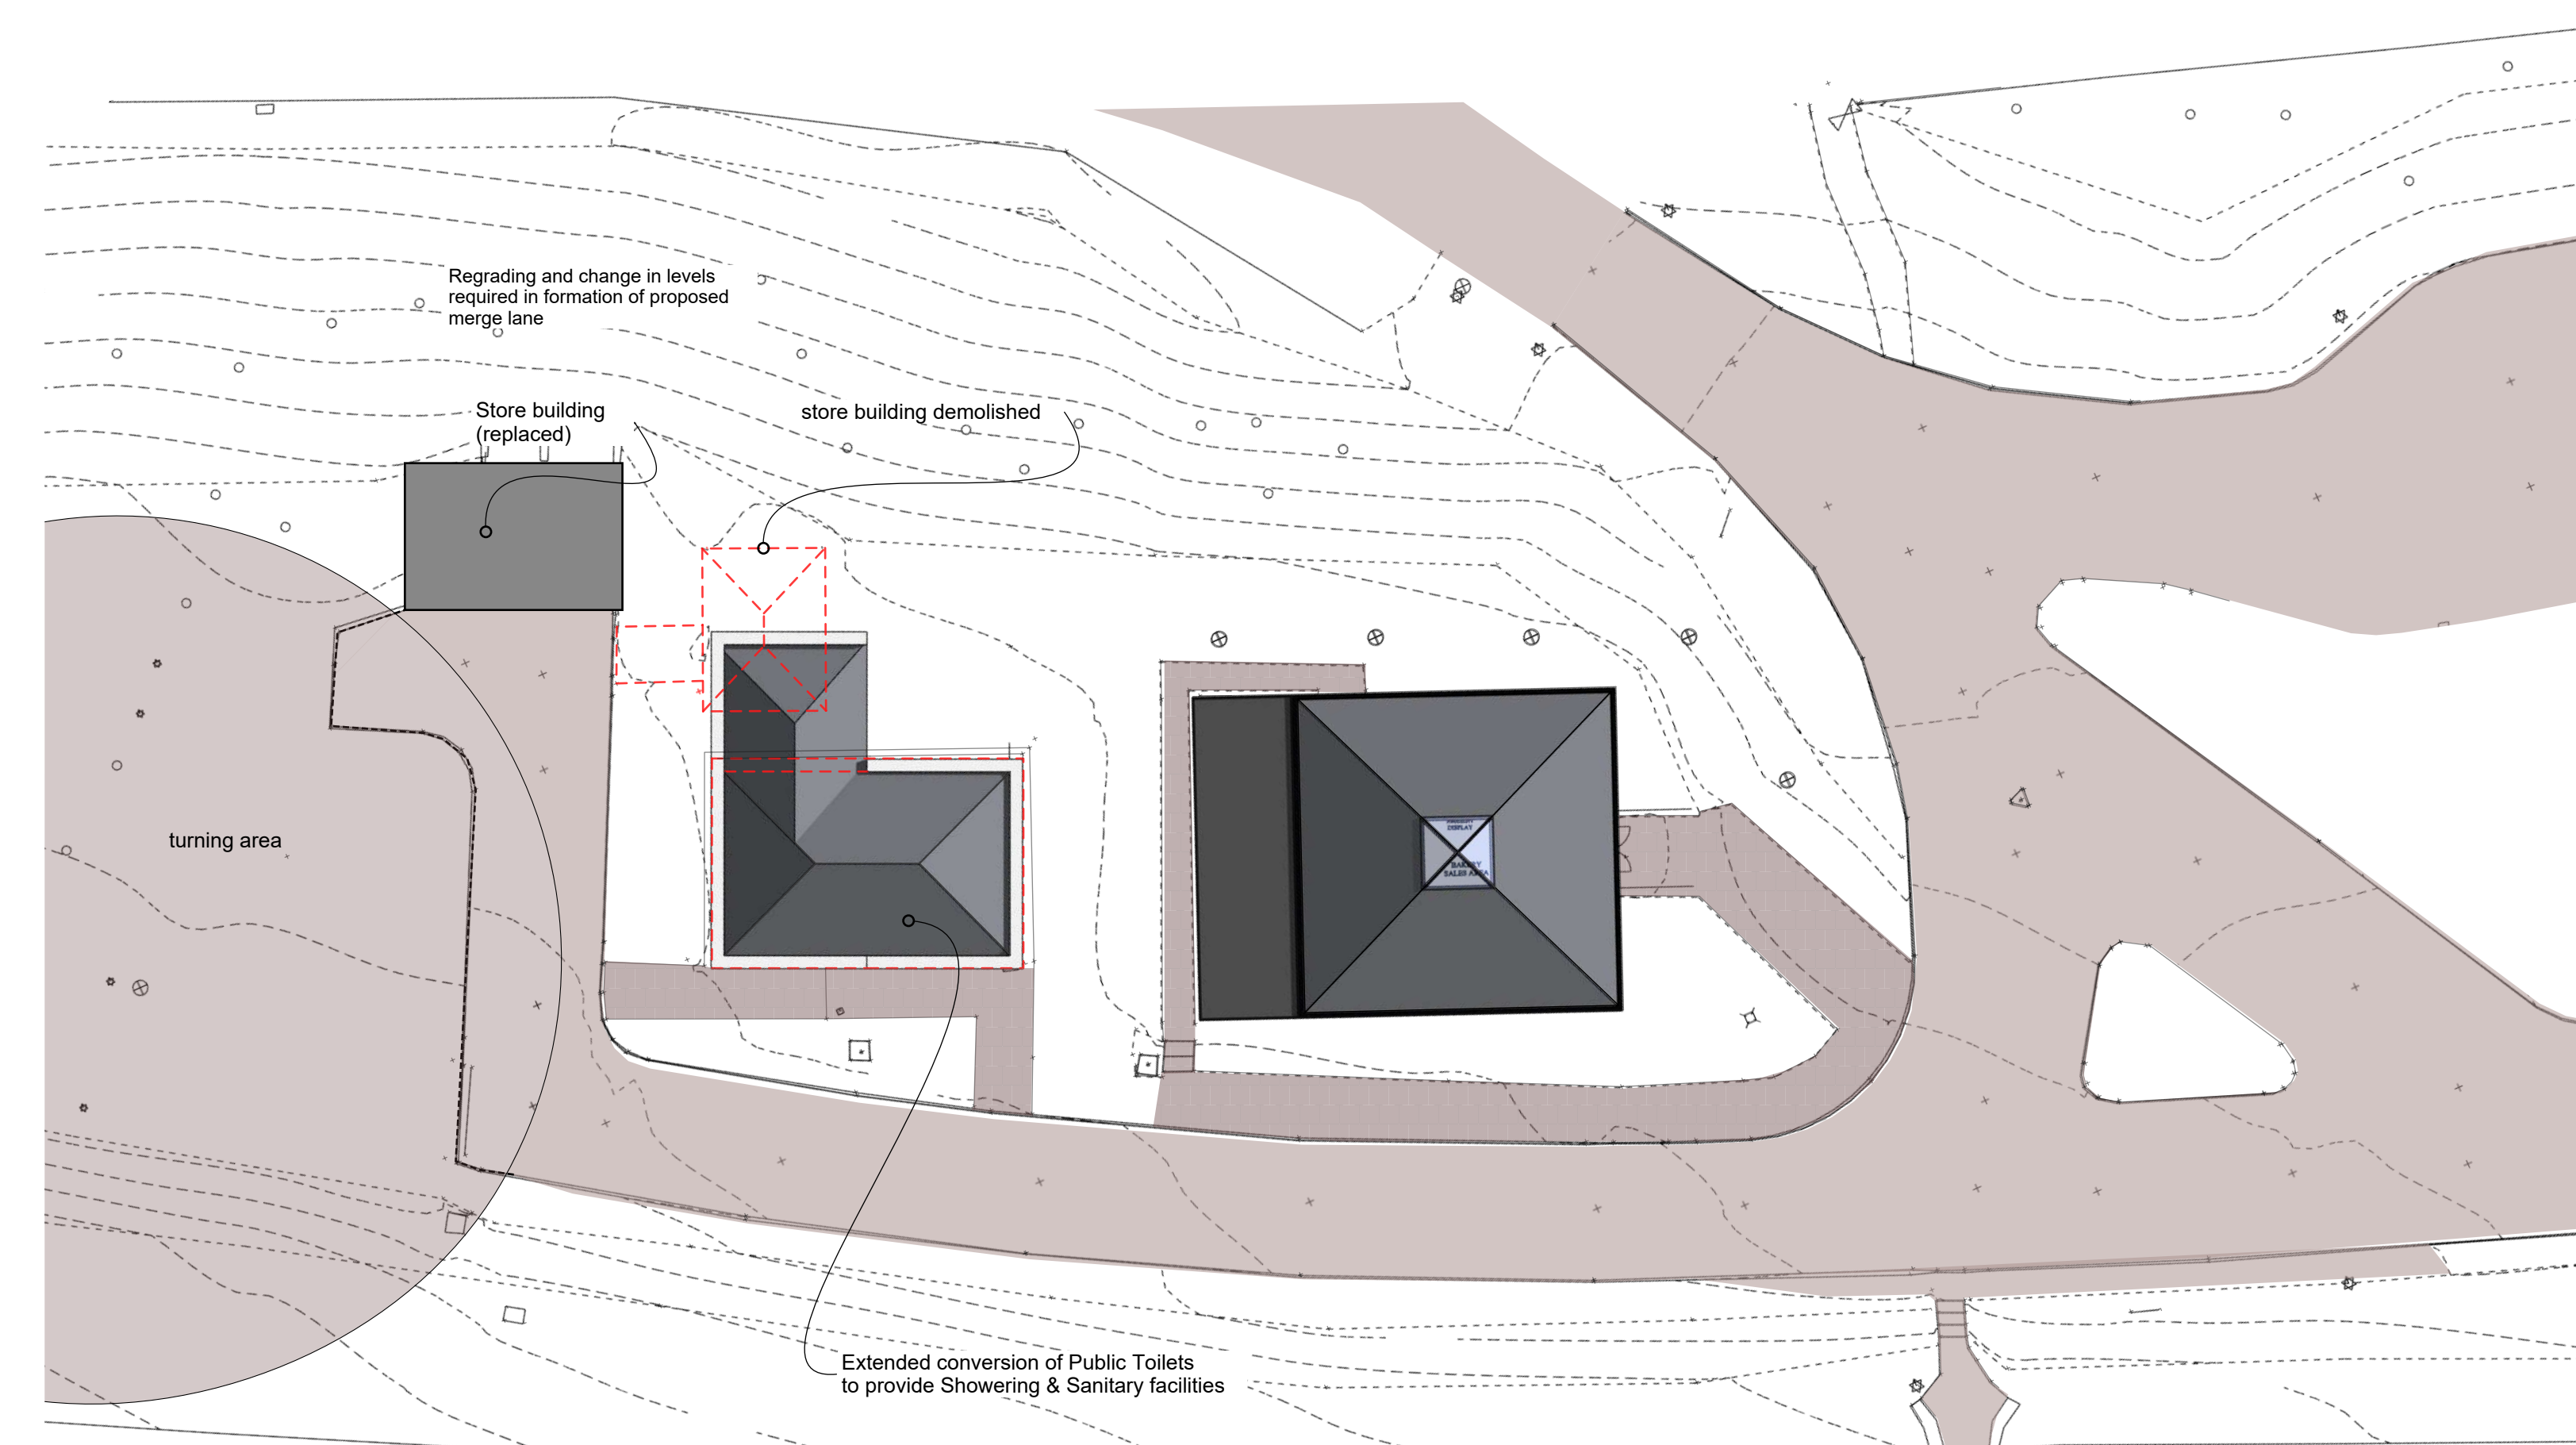



**3 AS PROPOSED - SITE PLAN**

SCALE - 1:200



**4 PROPOSED SERVICES BUILDING**


SCALE - 1:100

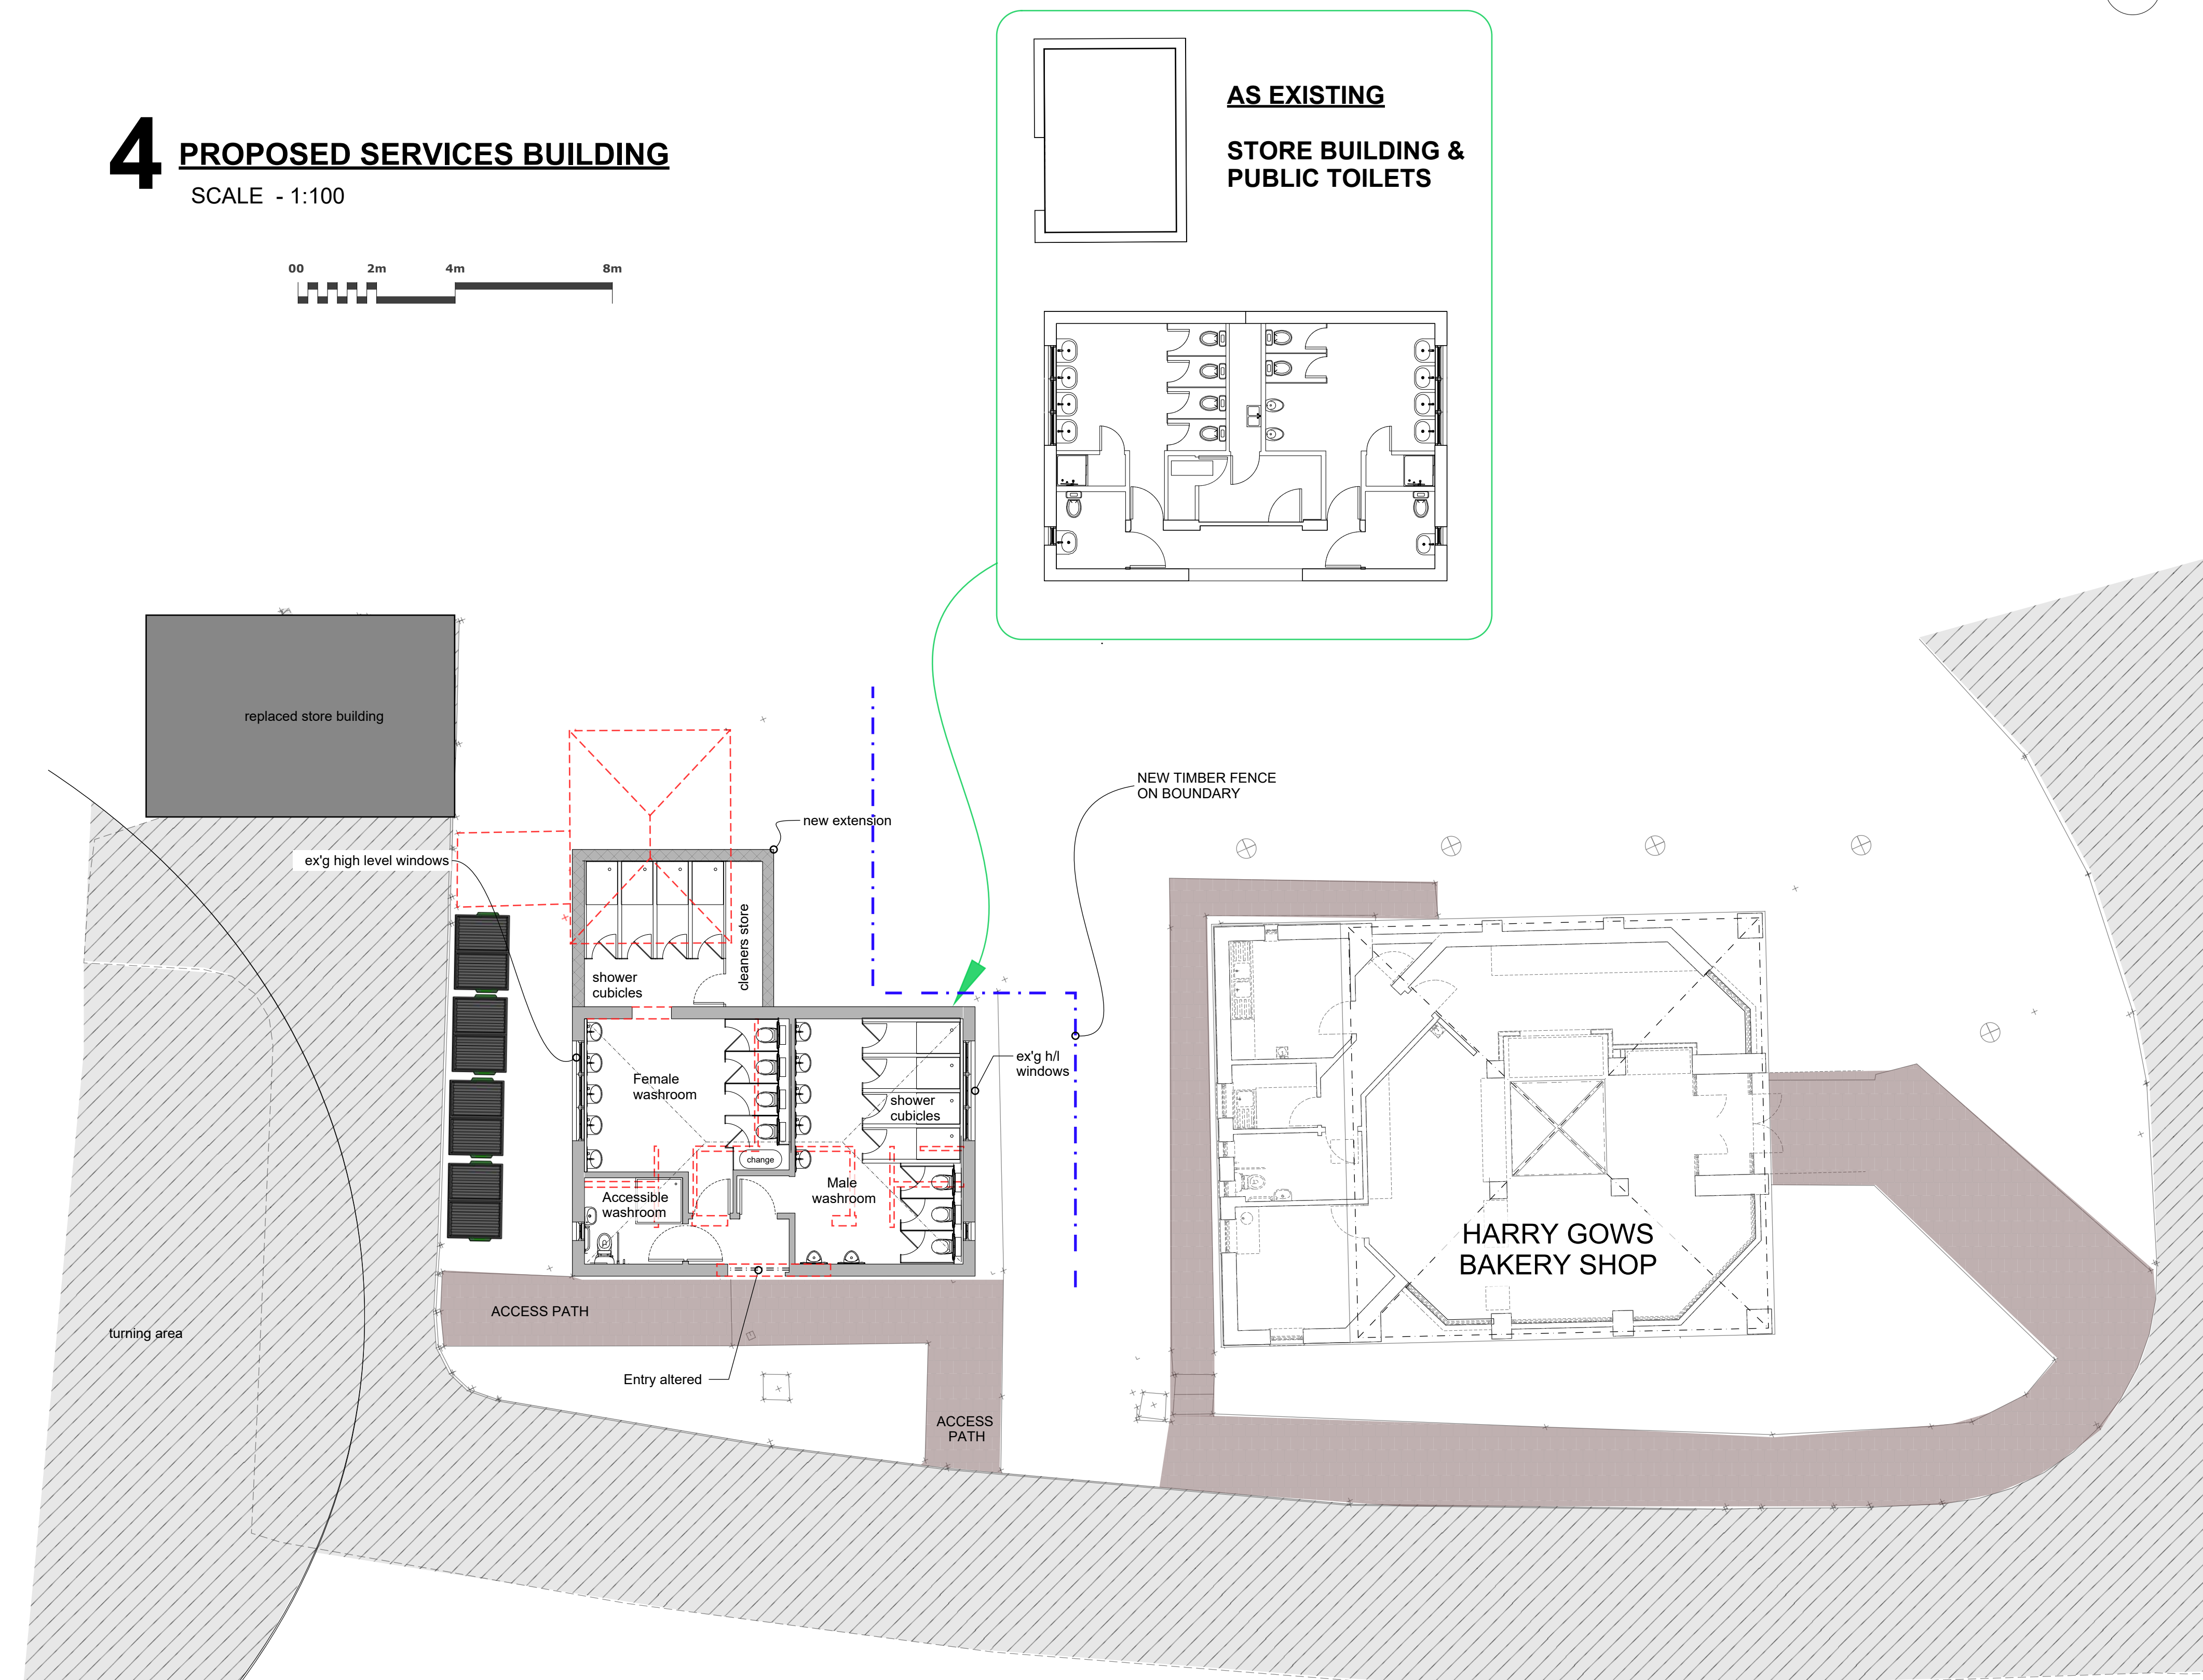 

- RENDERED BLOCKWORK WALL – RENDER FINISH TO MATCH EXISTING
- NATURAL SLATE – PITCHED ROOF TO TIE IN WITH EXISTING
- TIMBER CLAD FASCIA TO MATCH EXISTING IN MATERIAL AND COLOUR
- VENTILATION THROUGH SECURE ROOFLIGHT WINDOWS


**5 AS PROPOSED - 3D VIEW**

SCALE - NTS

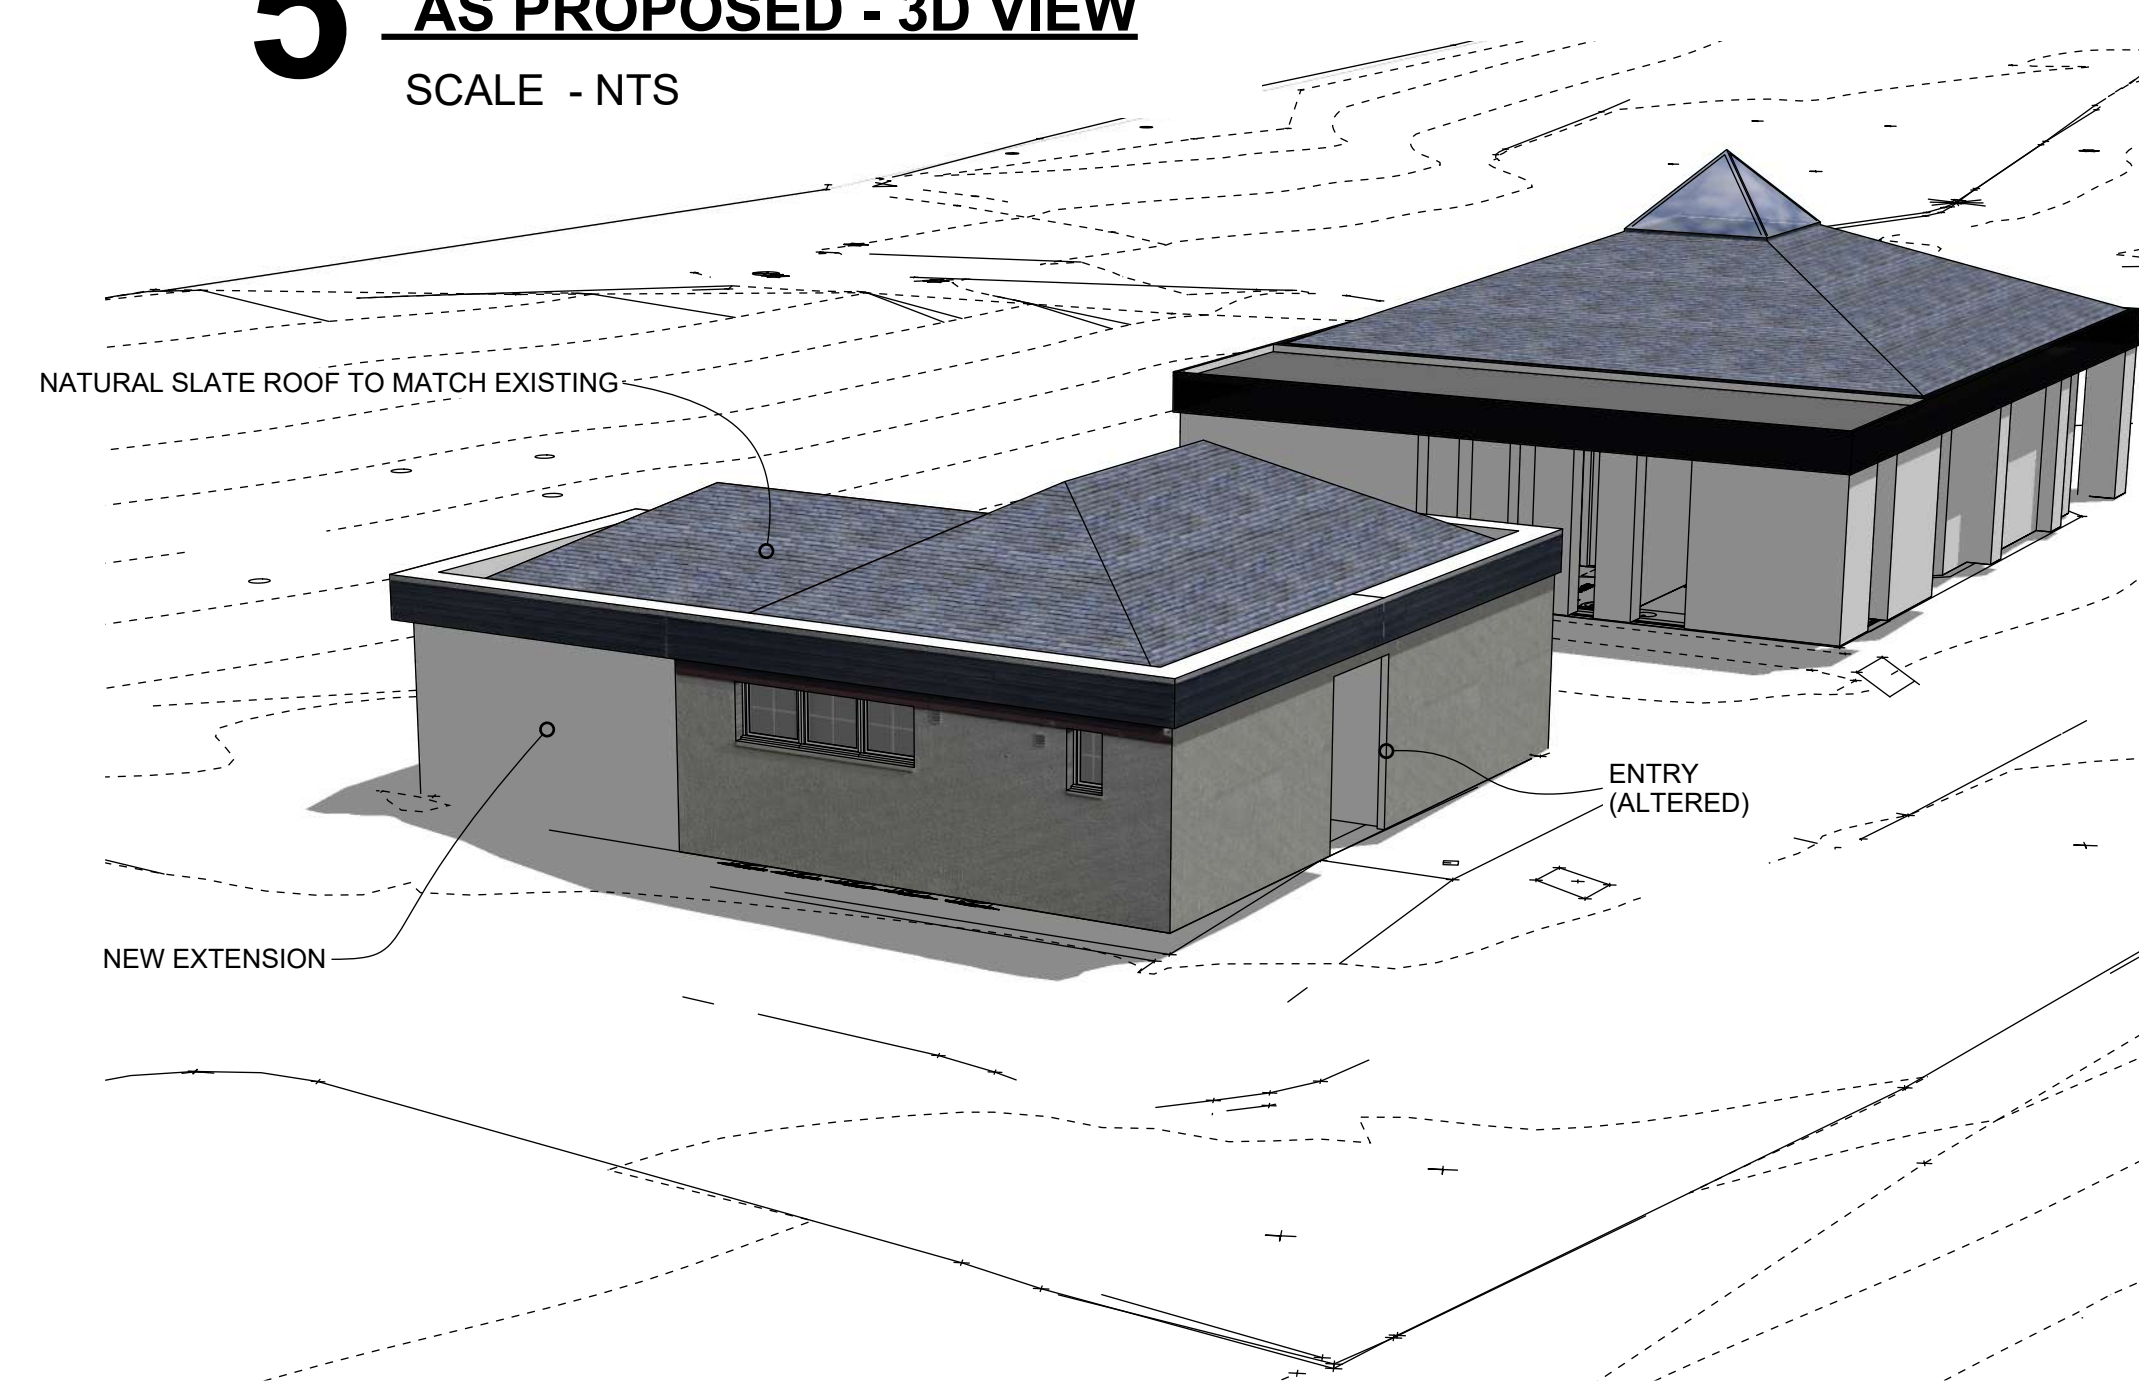

**AS EXISTING - 3D VIEW**

SCALE - NTS

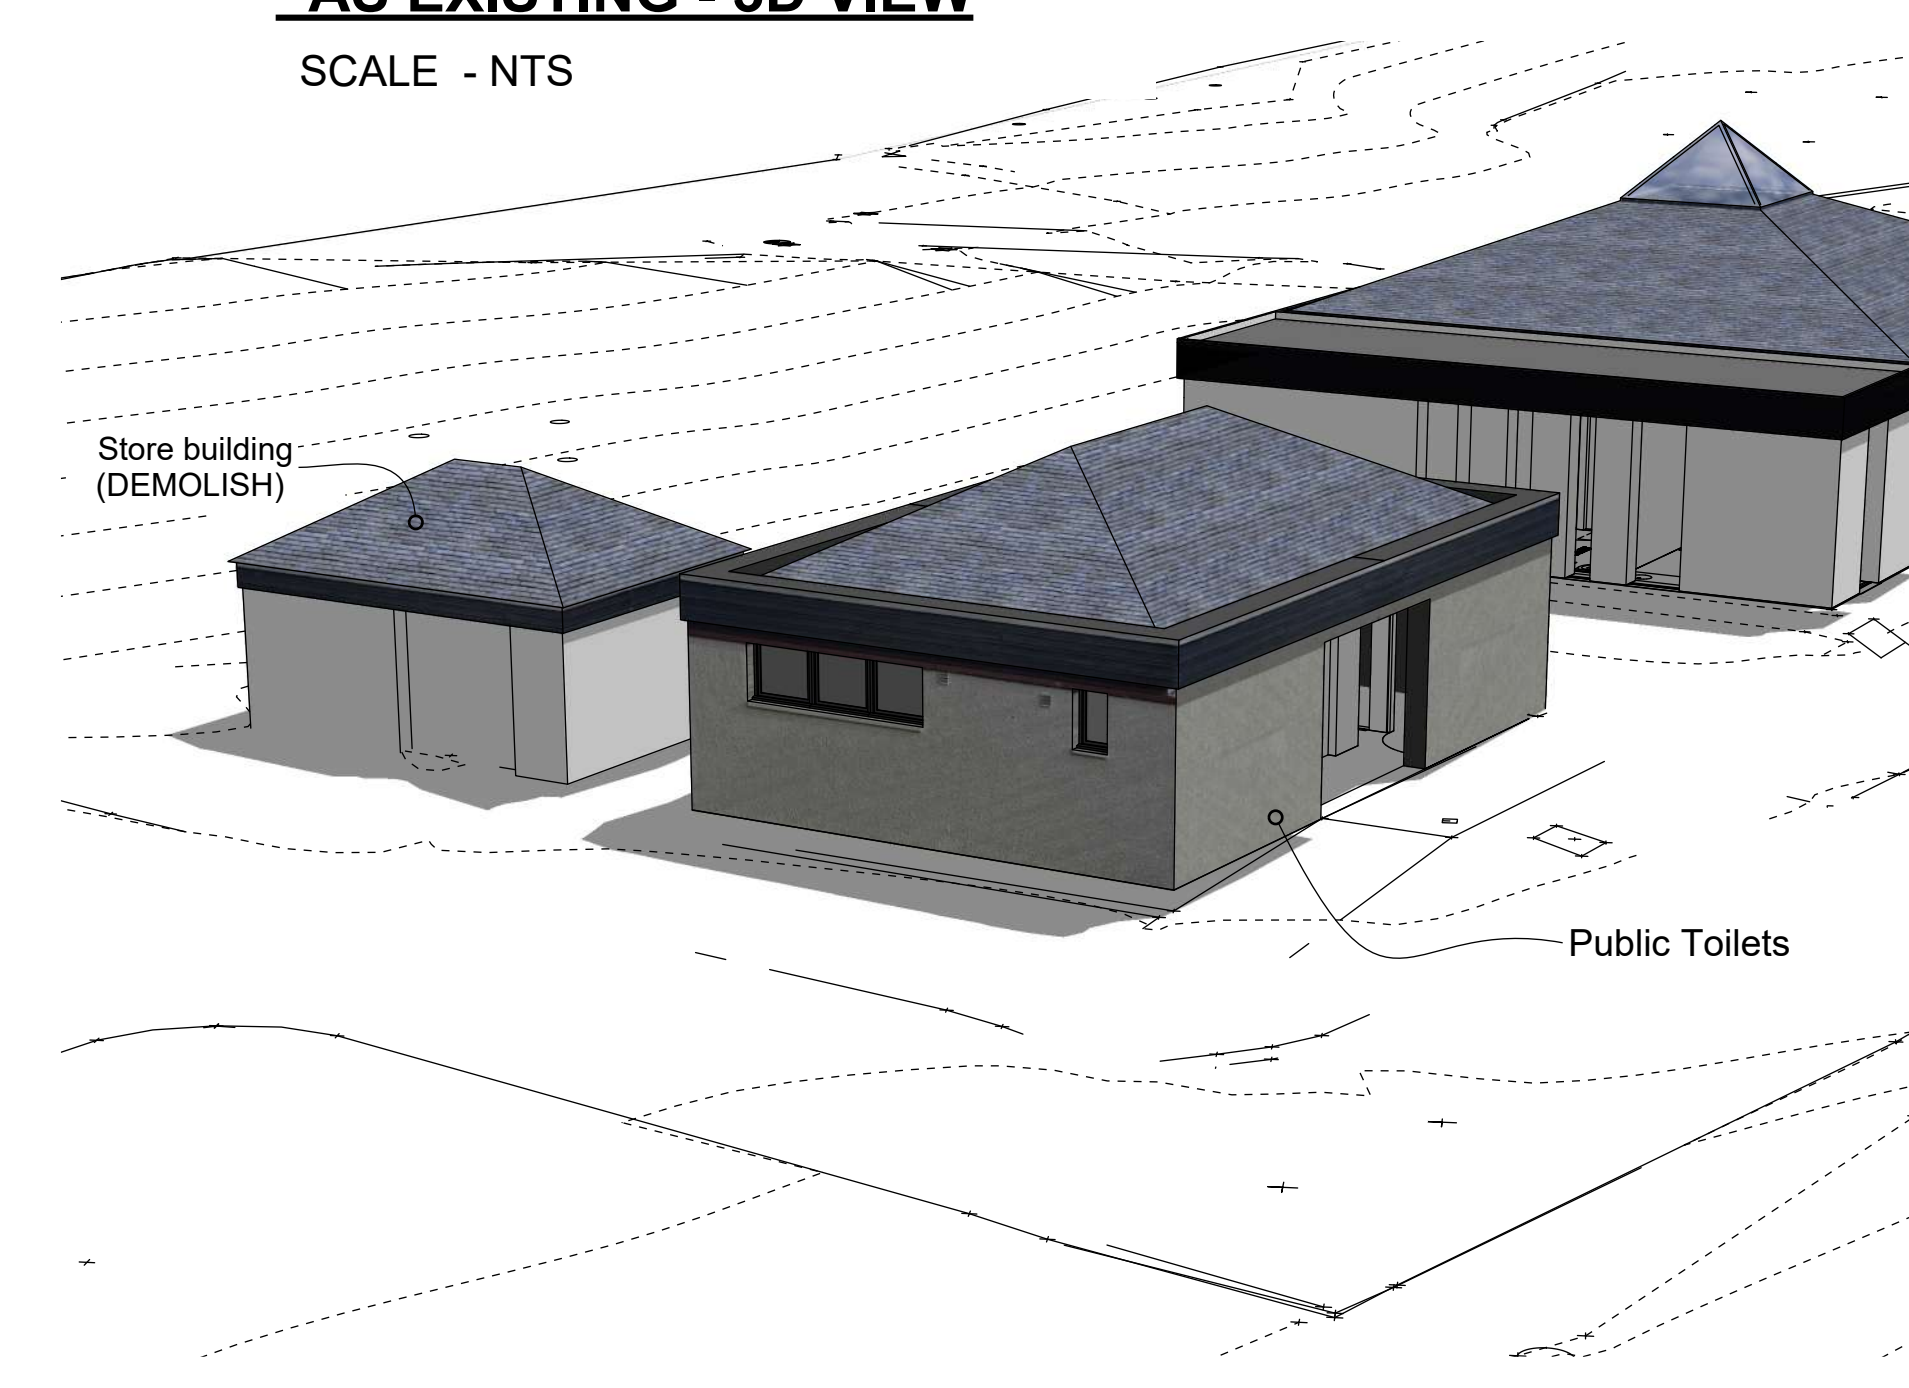

PLANNING

Project Number: 1.7134  
Drawing: 003  
Revision: 01

Scale: 1:XXX @ A1  
Date: May 31, 2023  
Lead: AB  
Drawn: FS  
Checked: FS

Proposed Campervan Facility  
North Kessock, Inverness

Alterations & extension to existing Toilet Block

© HRI Munro Architecture Ltd. All rights reserved.