


REVISIONS

No.	Date	By	Comment

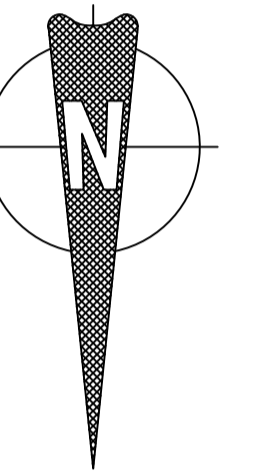

STATUS :
APPROVAL


DRAWN BY :
LN

ADDRESS :
SCARCROFT GOLF CLUB
SYKE LN, SCARCROFT,
LEEDS LS14 3BQ


DRAWING TITLE :
GOLF POD
PROPOSED DRAWINGS
FLOOR PLAN, ROOF PLAN
ELEVATIONS

DATE
28-07-2023

SHEET NO.
HD.PP.51-01

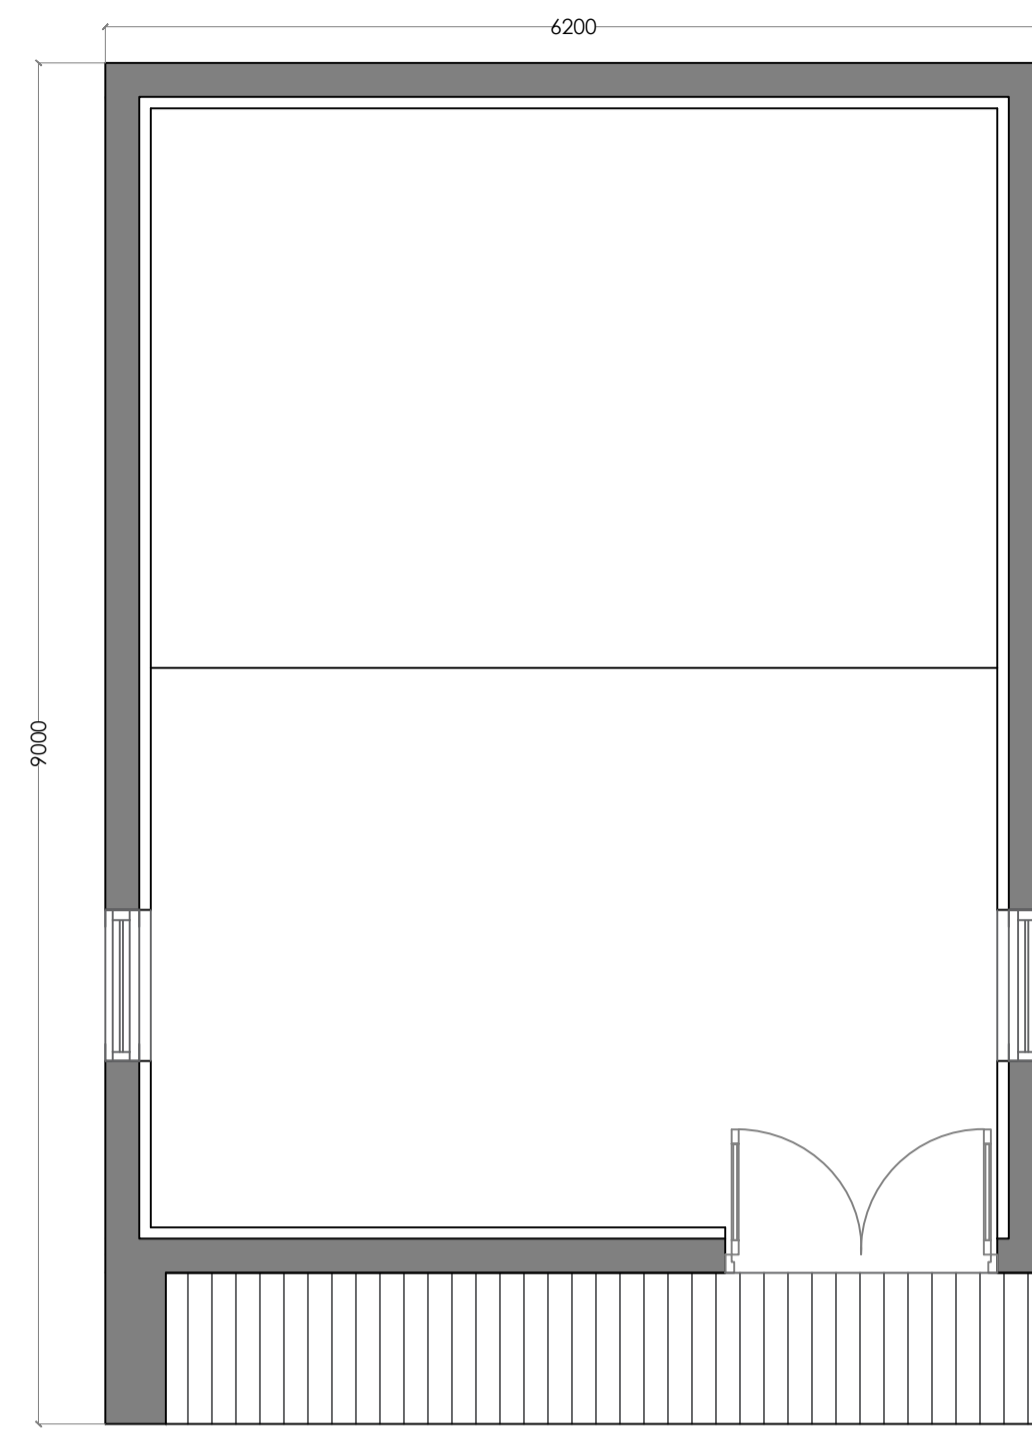


PLAN

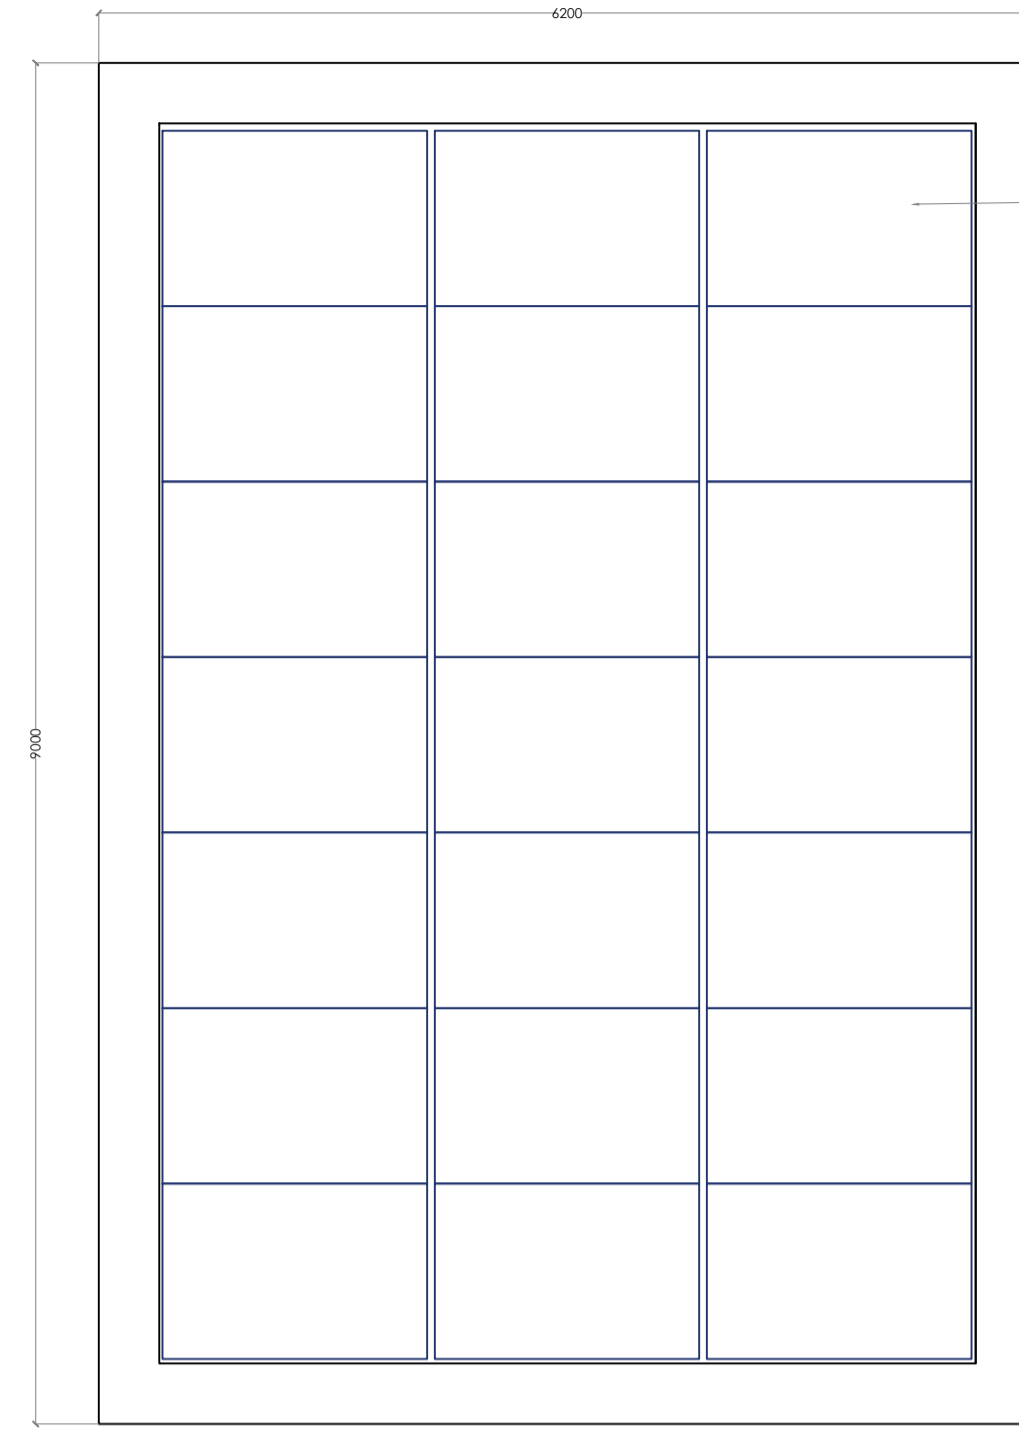


ROOF PLAN

1750 X 1160 PV PANEL

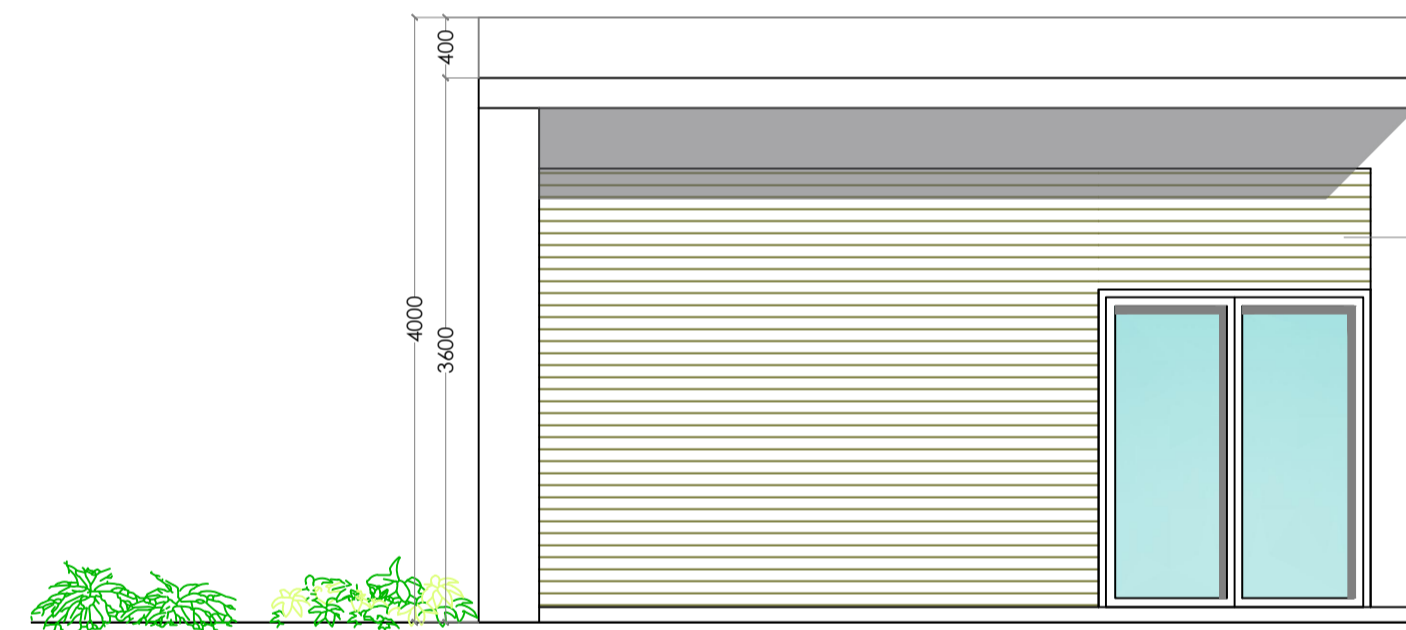


SOUTH ELEVATION

External Cladding - Please see design and access statement for finish color

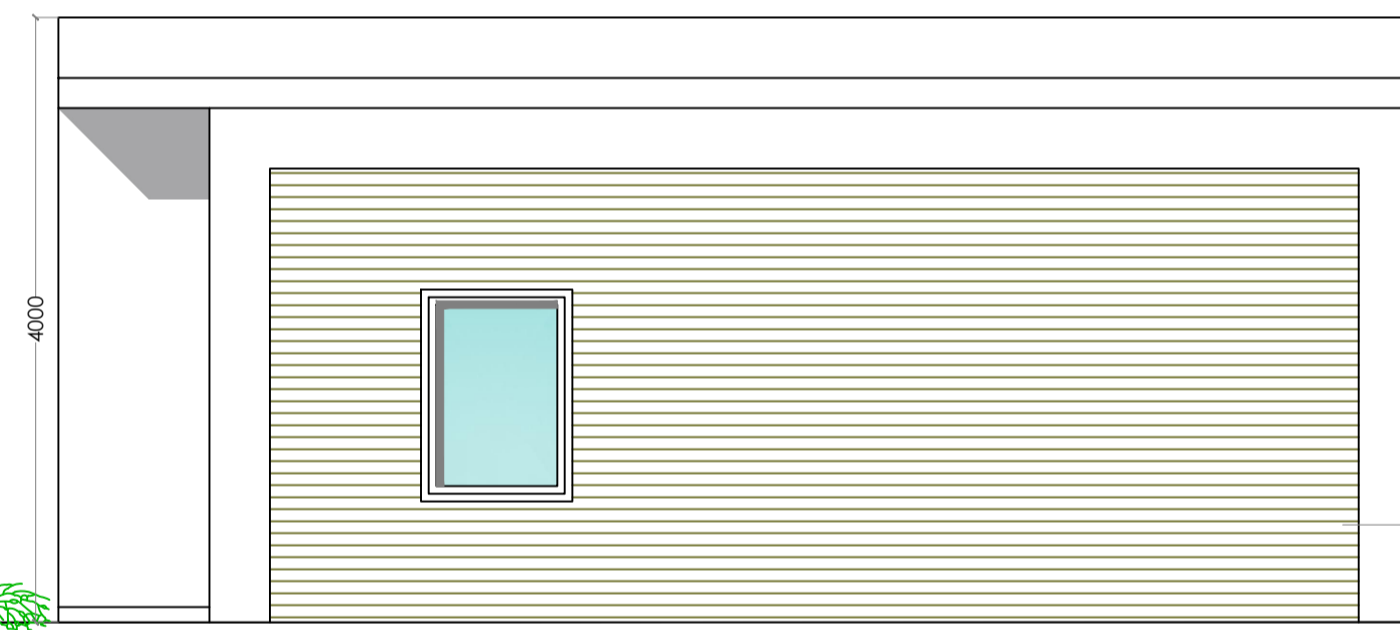


EAST ELEVATION

External Cladding - Please see design and access statement for finish color

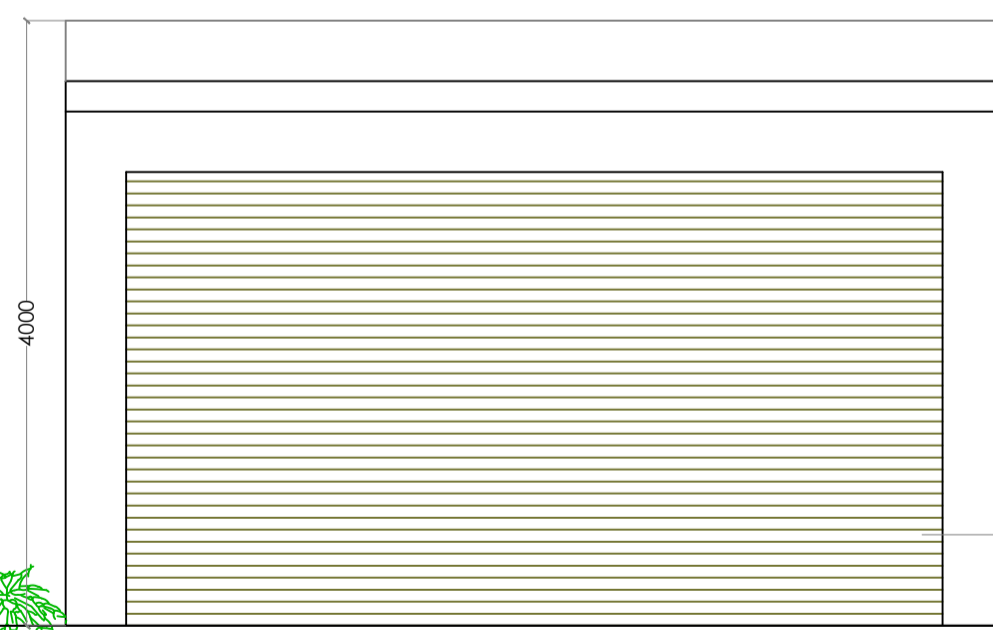

NORTH ELEVATION

External Cladding - Please see design and access statement for finish color

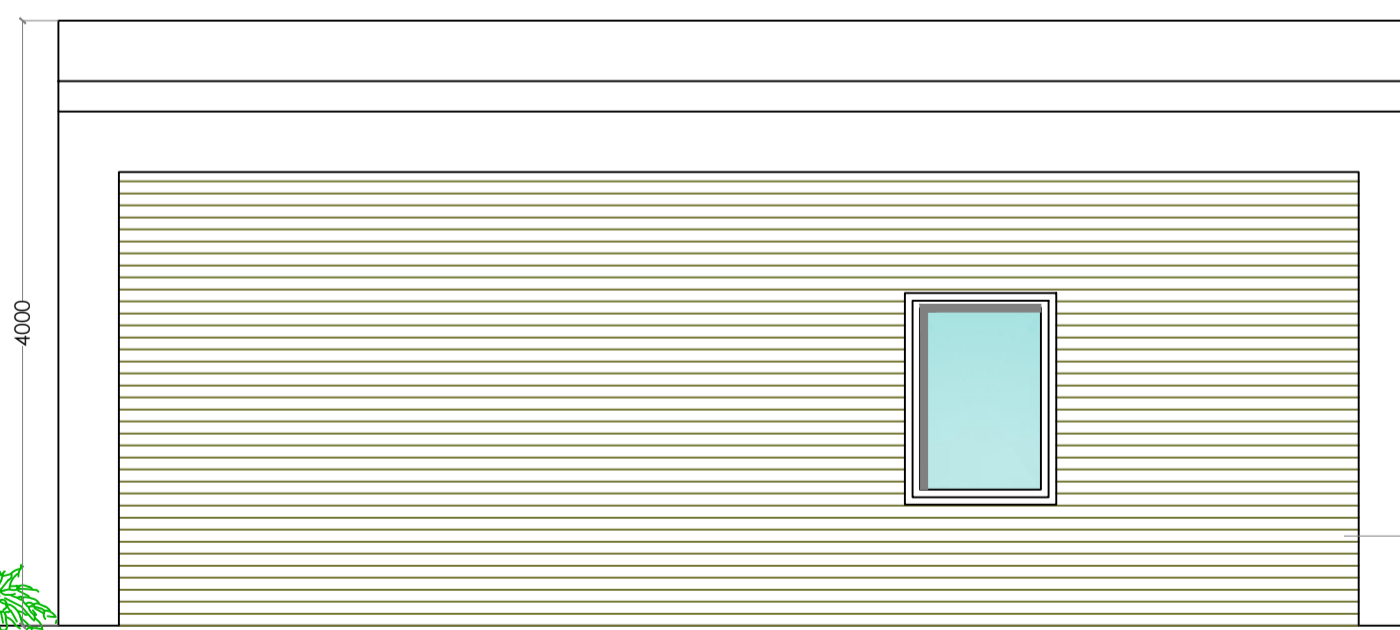

WEST ELEVATION

External Cladding - Please see design and access statement for finish color

SCALE BAR 1:50

