
 


site plan

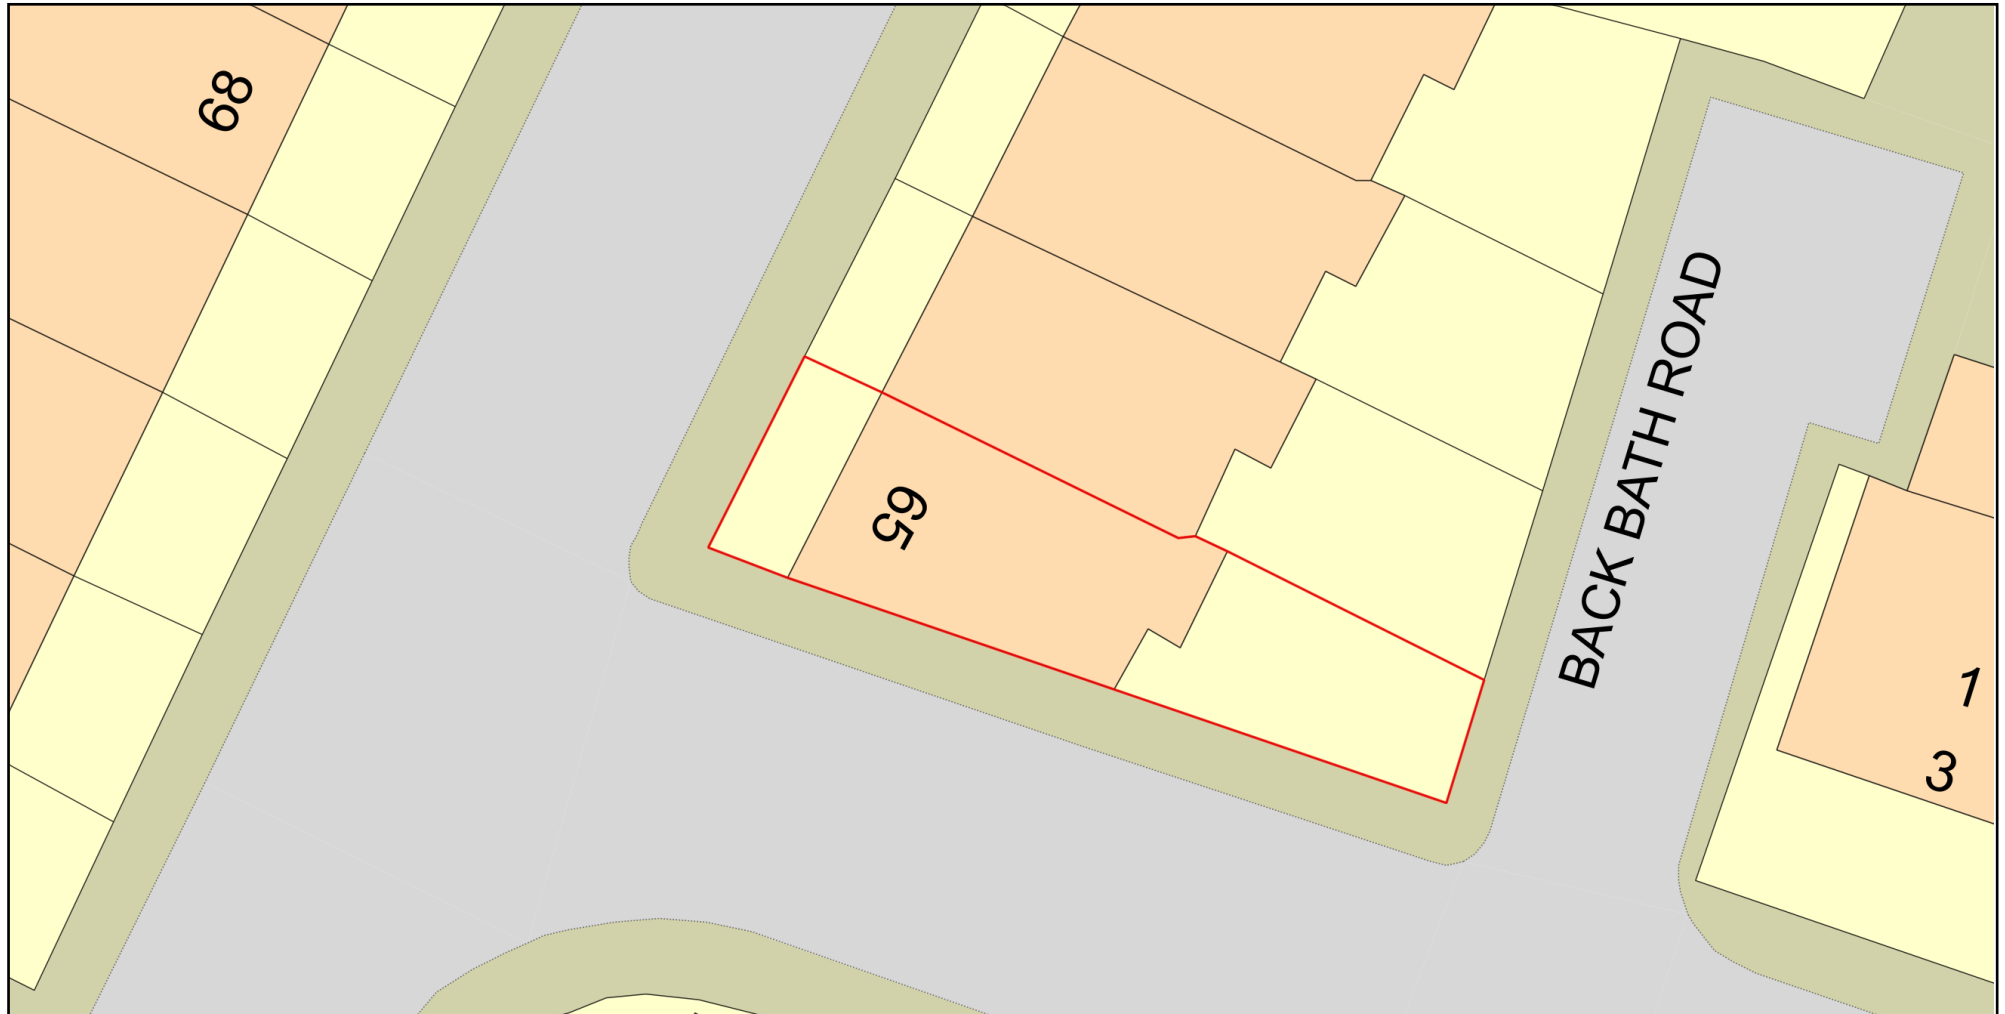

Plan Produced for: Sean Knott

Date Produced: 15 Nov 2023

Plan Reference Number: TQRQM23319110350725

Scale: 1:200 @ A4