

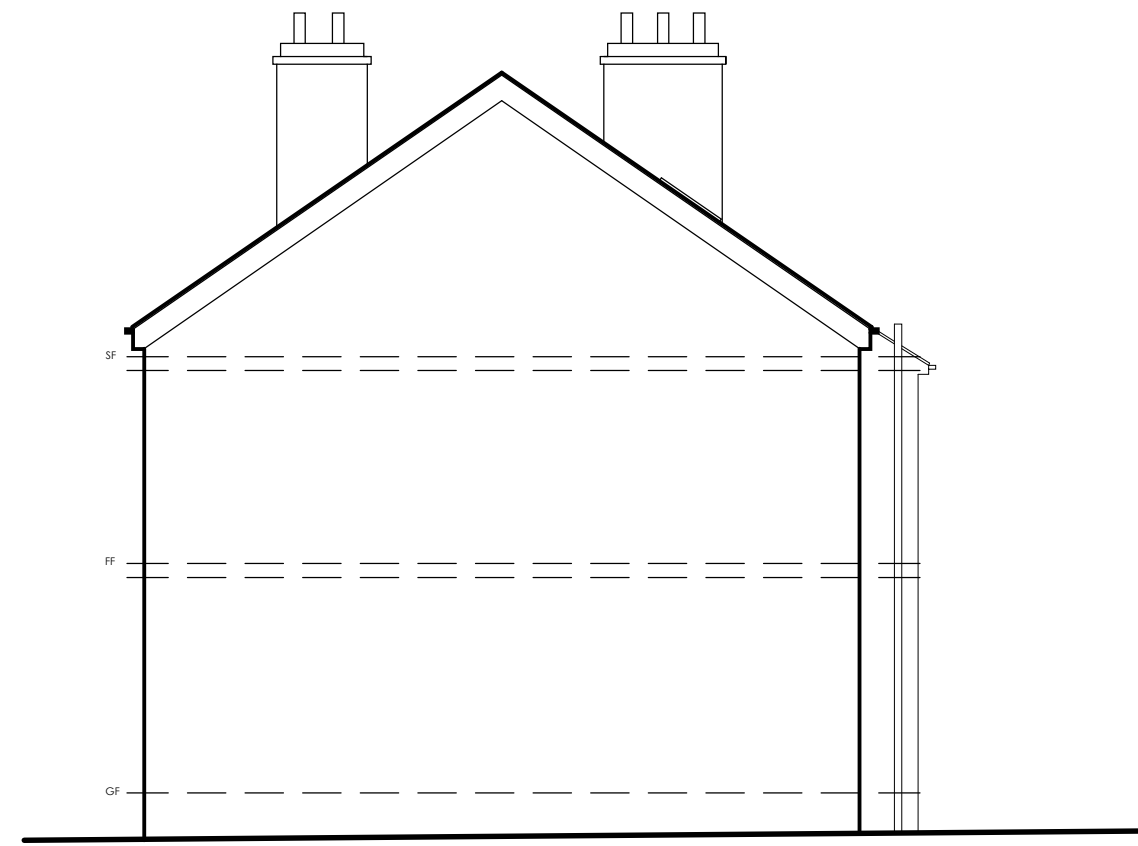



Front Elevation  
1:100

 

Side Elevation  
1:100

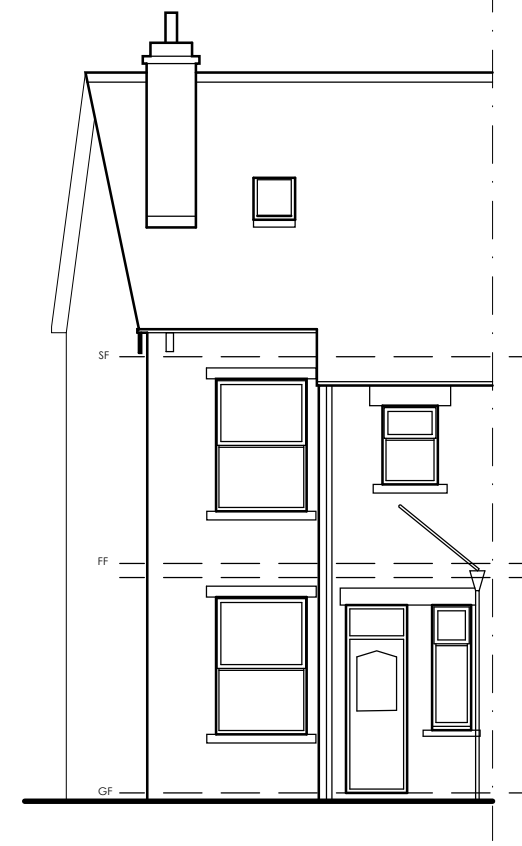



Rear Elevation  
1:100

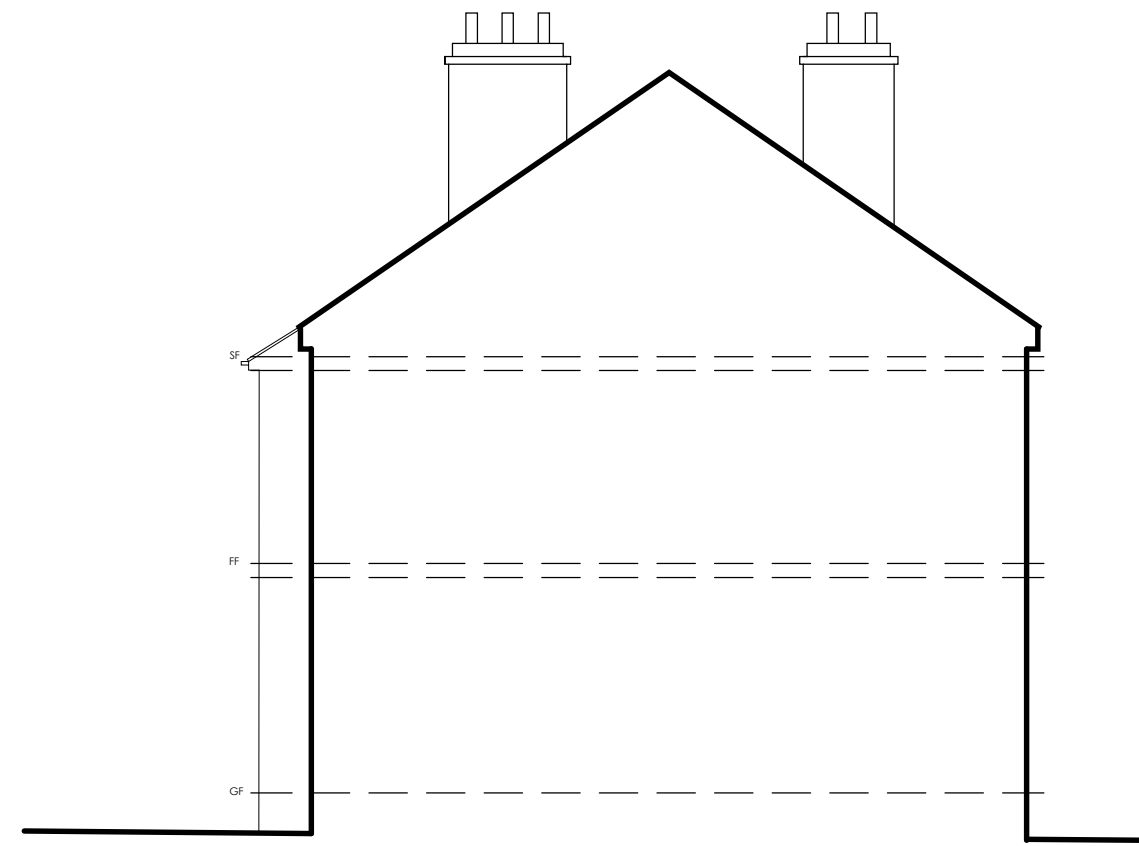


Side Elevation  
1:100




Location Plan  
1:1250

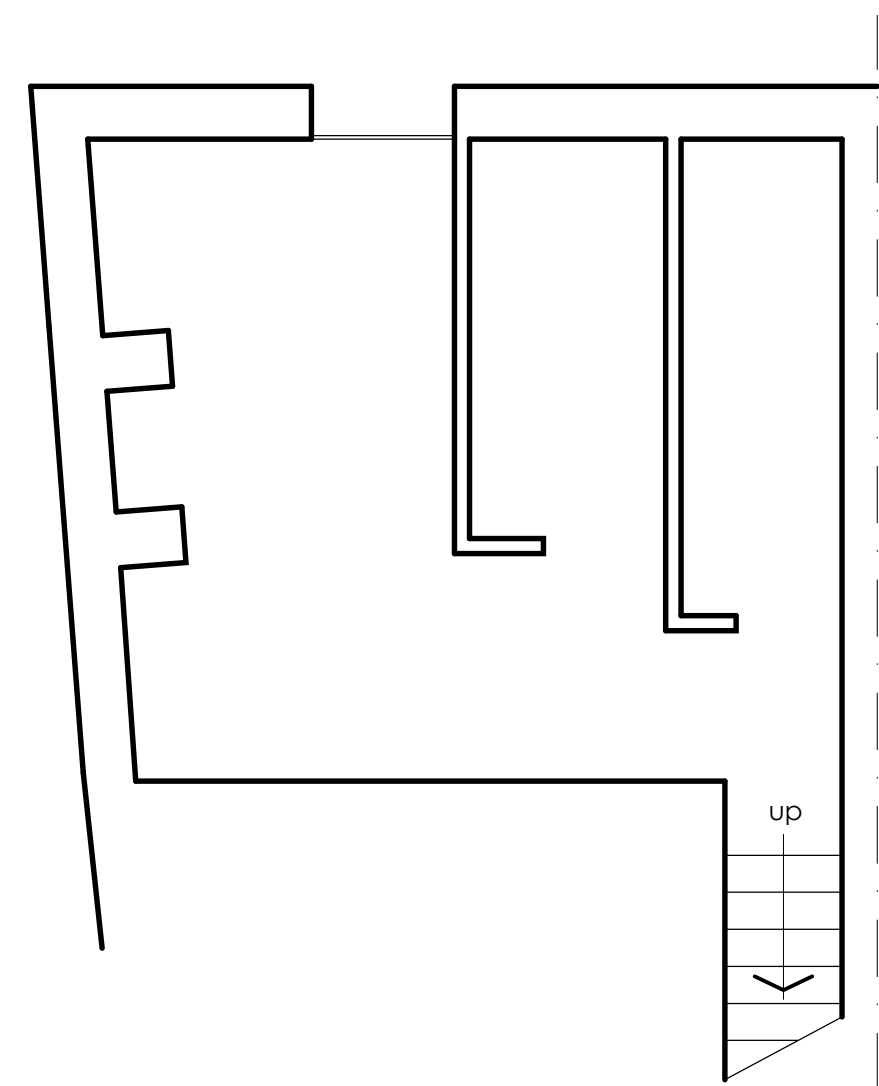 


Basement Layout  
1:50

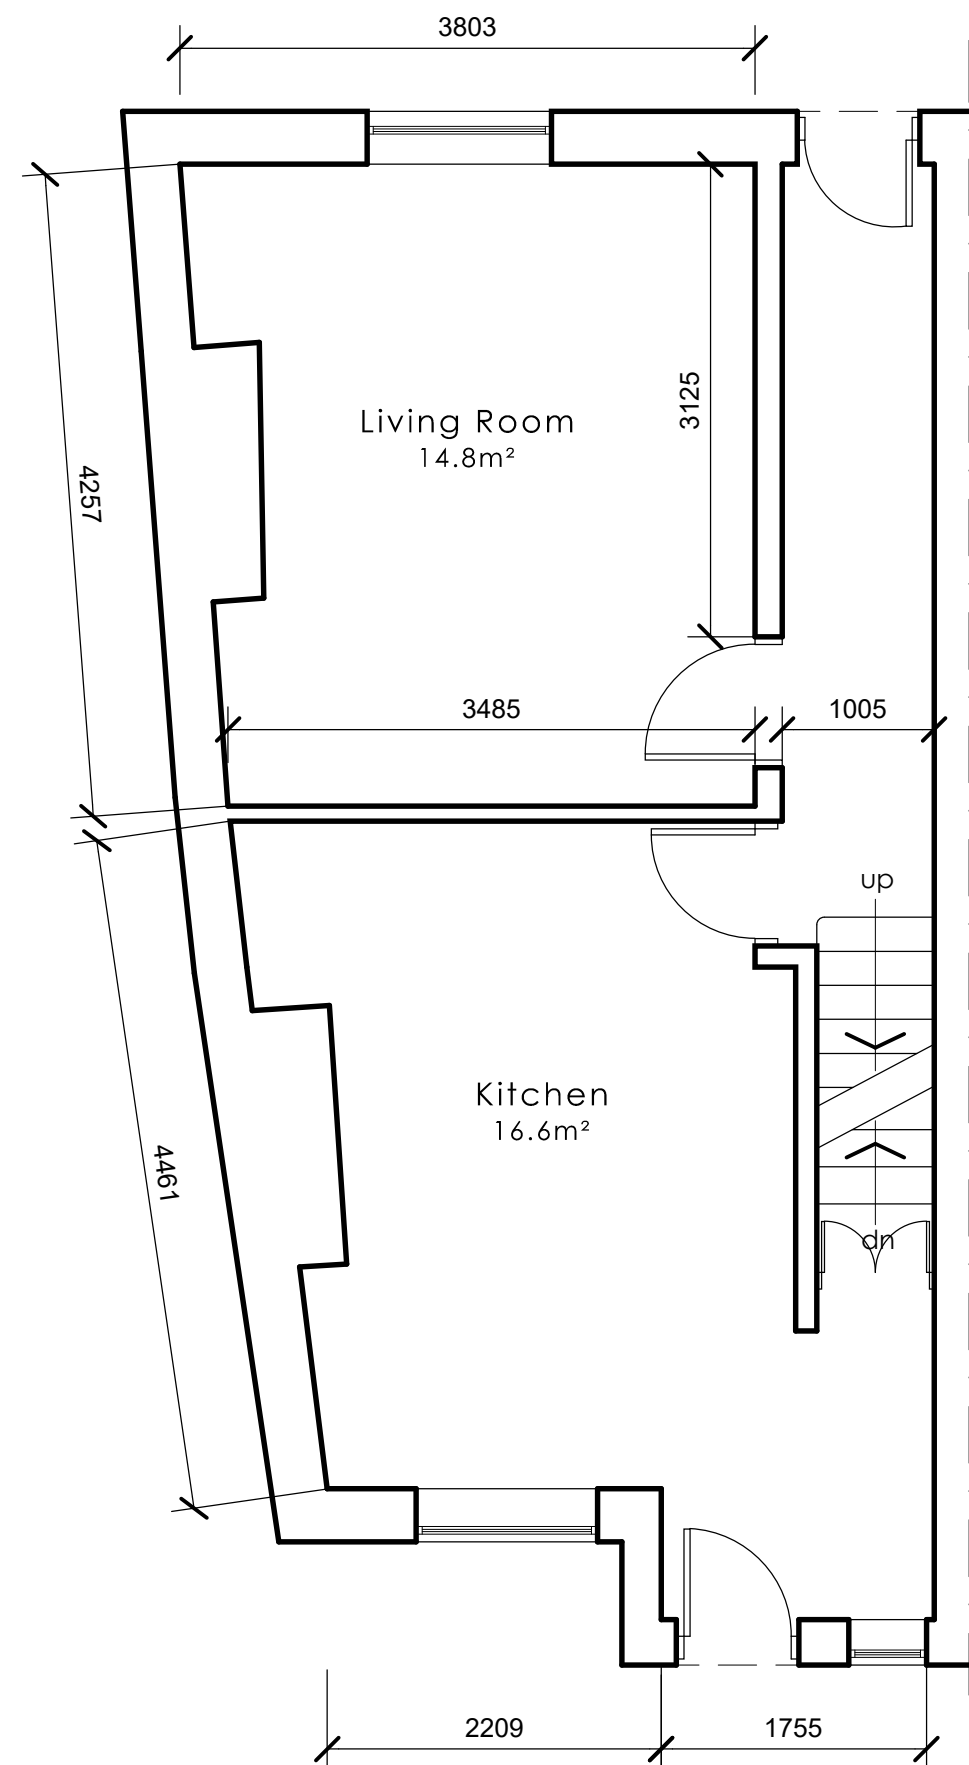

Ground Floor Layout  
1:50

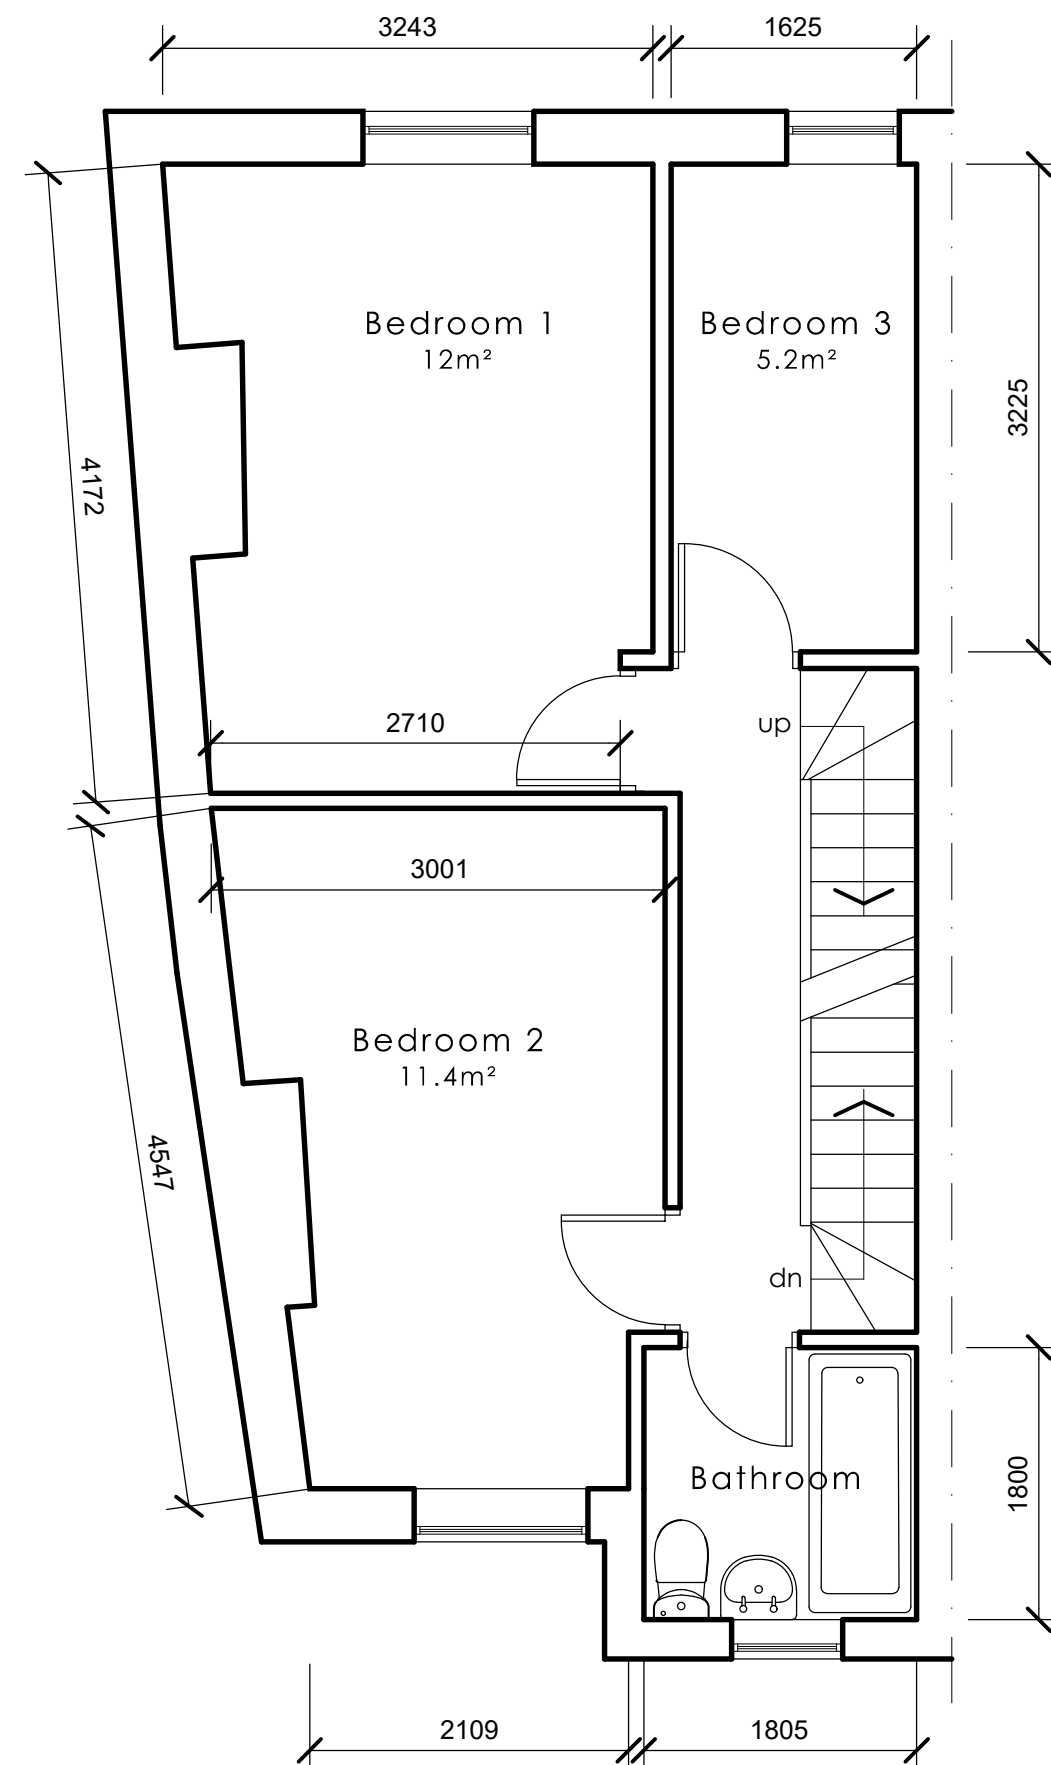

First Floor Layout  
1:50

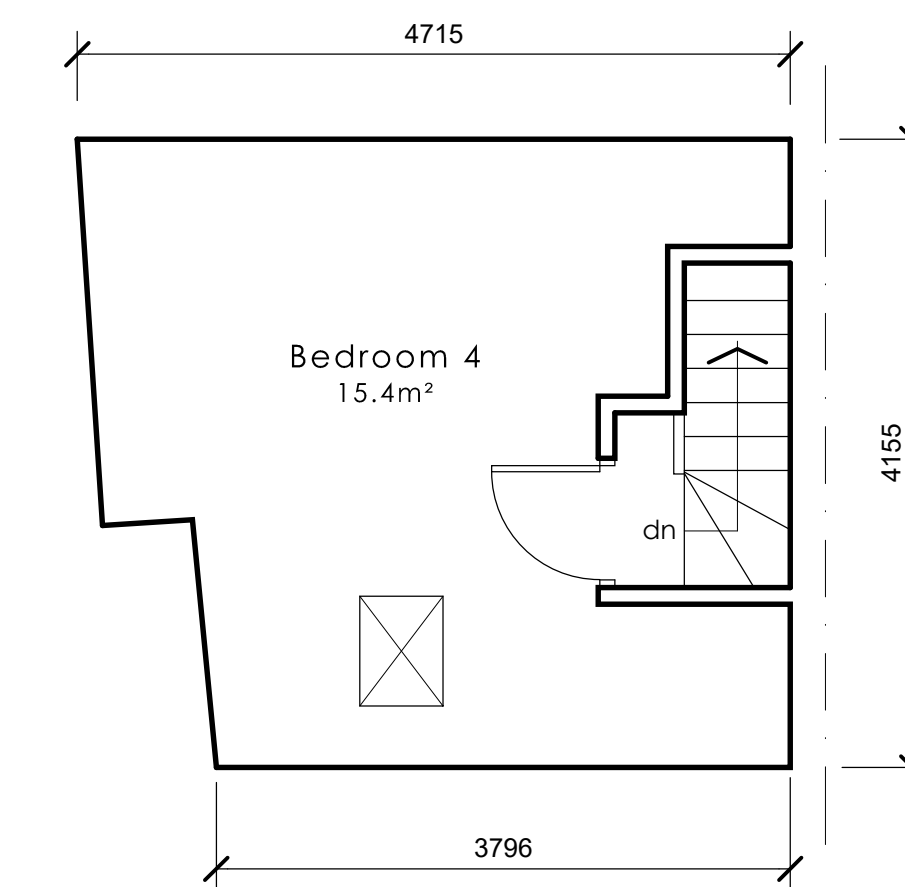

Second Floor Layout  
1:50

Revisions	
Project PROPOSED REAR DORMER WINDOW AT 65 HOUGH LANE, BRAMLEY, LEEDS, LS13 3PS	
Client MR S. KNOTT	
Drawing Title EXISTING LAYOUTS EXISTING ELEVATIONS LOCATION PLAN	
Scale AS SHOWN	Stage PLANNING
Date SEPTEMBER 2023	Size A1
Drg. No. SK[00]01	Rev