

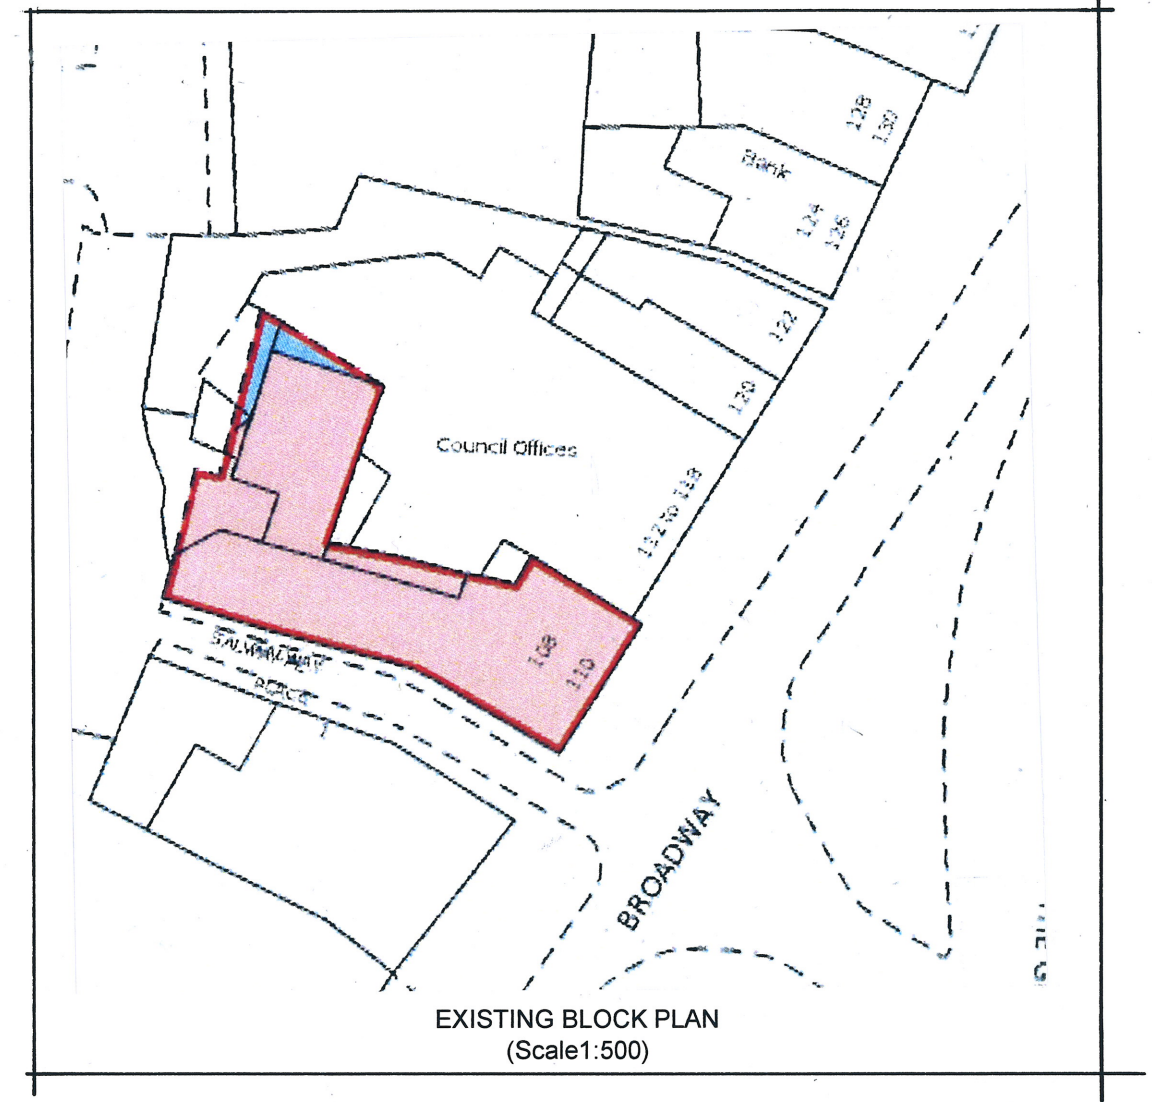


EXISTING GROUND FLOOR PLAN
(Scale 1:200)

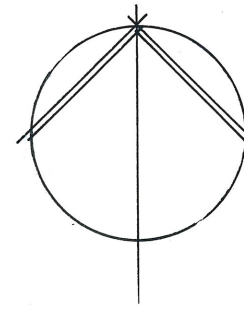

EXISTING BLOCK PLAN
(Scale 1:500)

 

Job:	Q BUILDING 108-110 THE GROVE STRATFORD LONDON E15 1NR	Date: Oct. 2023
		Scale: 1:200
Drawing No. PP/03	GS Architectural Services Ltd	
	07400 444 070	