




photograph side elevation (timber clad panels on corners)

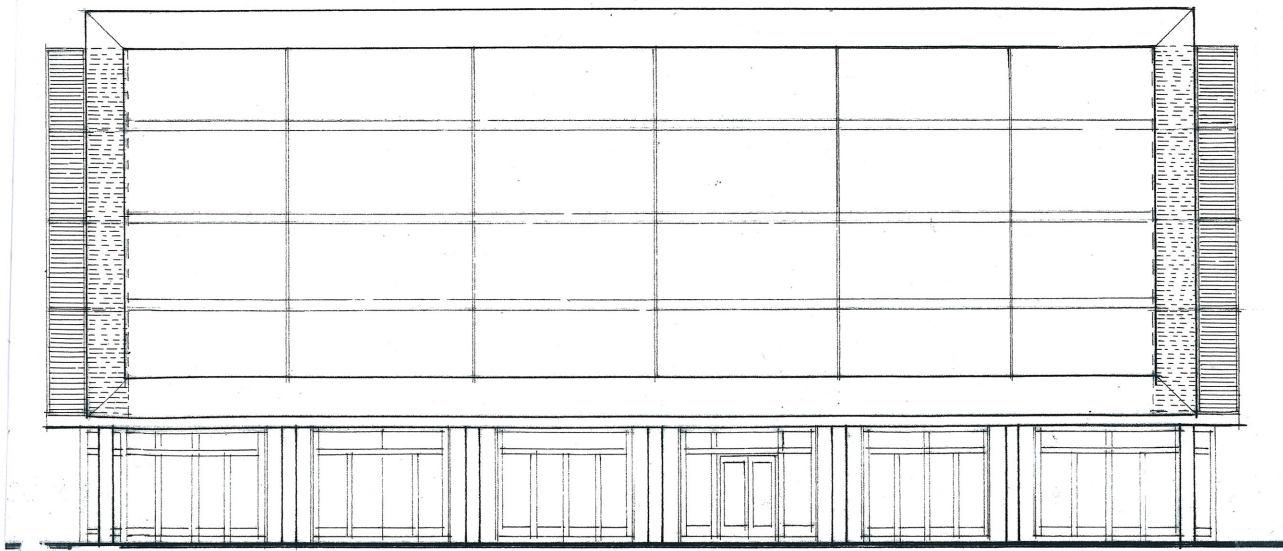


EXISTING SIDE ELEVATION




photograph rear elevation (typical timber cladding)



photograph front elevation (timber cladding panels)

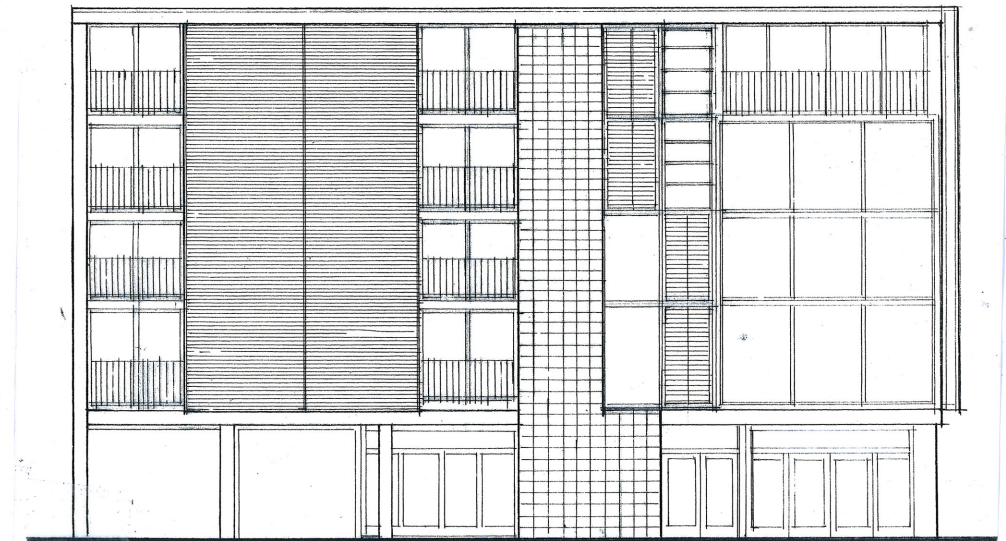

EXISTING REAR ELEVATION

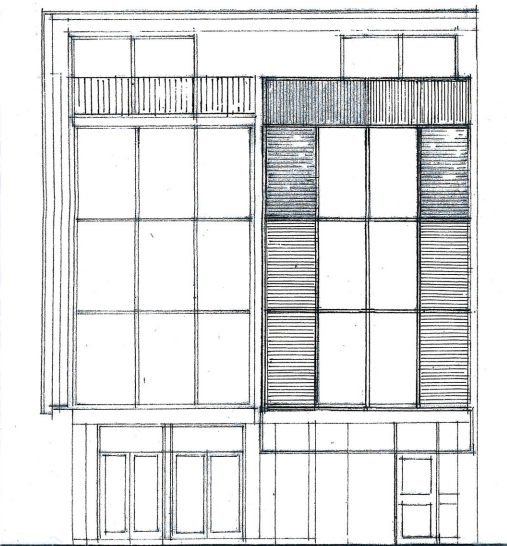

EXISTING FRONT ELEVATION



Job:	Q BUILDING 108-110 THE GROVE STRATFORD LONDON E15 1NR	Date: Oct. 2023
Drawing No. PP/02	GS Architectural Services Ltd	Scale: 1:200
	07400 444 070	