

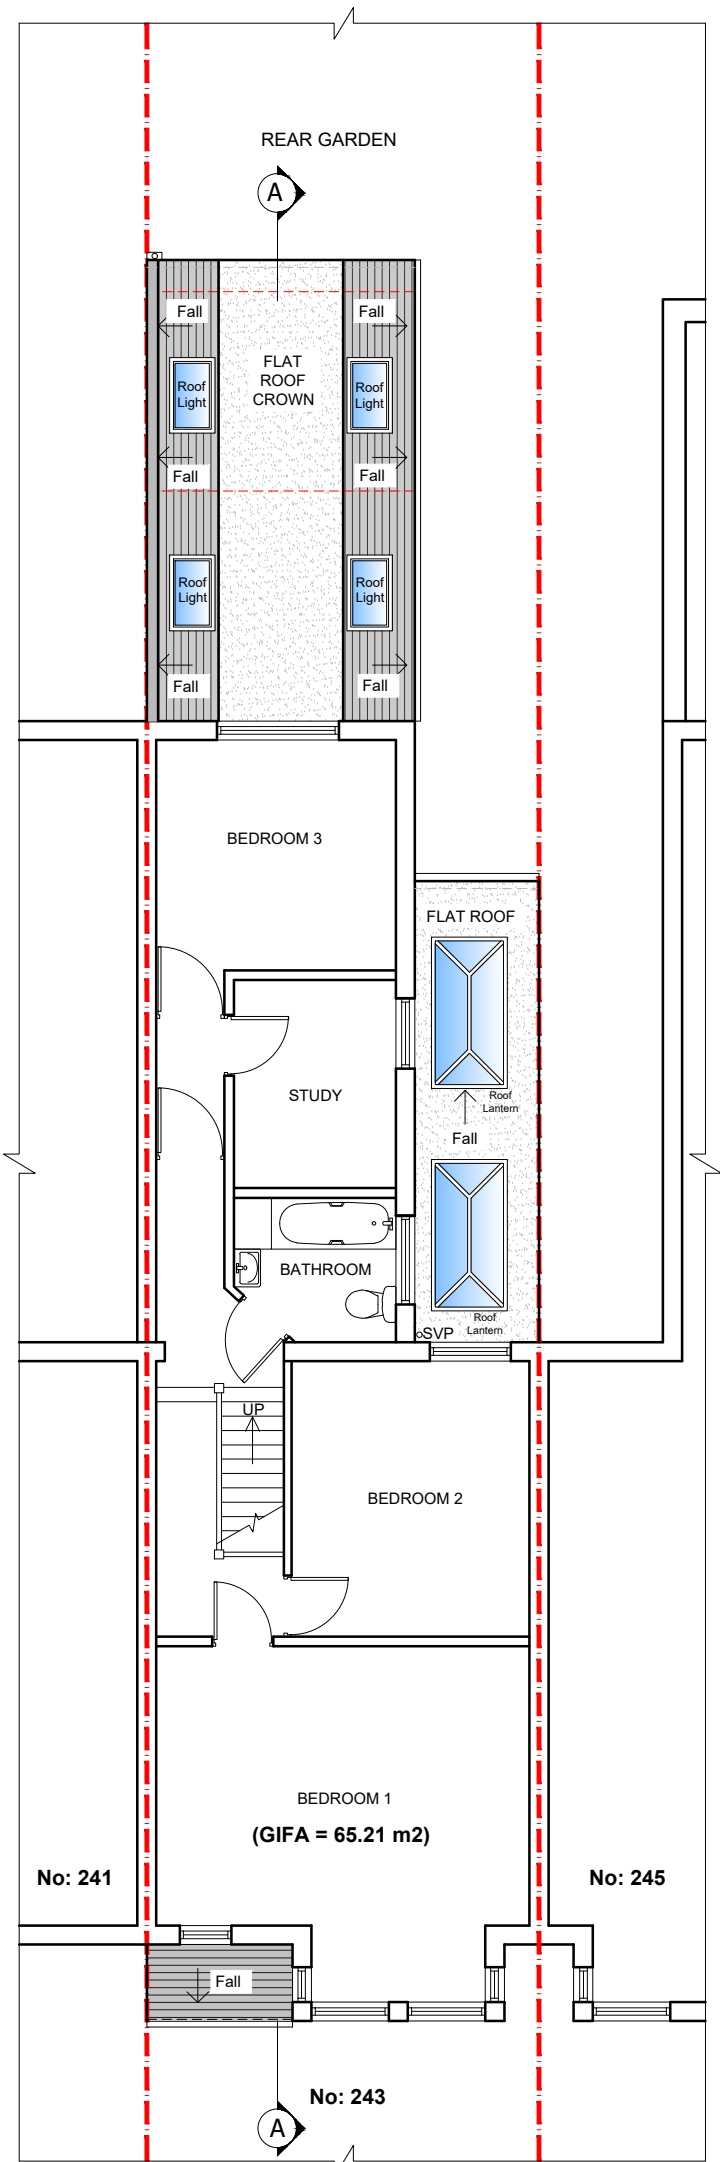


EXISTING FIRST FLOOR PLAN  
SCALE 1:100

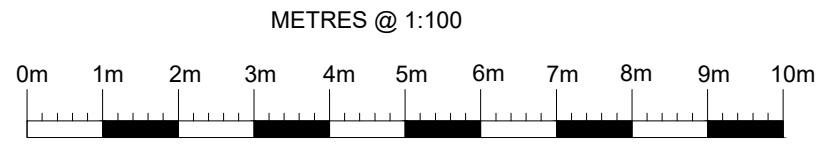

PROPOSED FIRST FLOOR PLAN  
SCALE 1:100

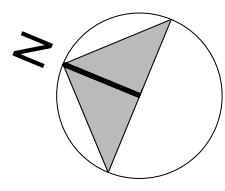

**COPYRIGHT:** The contents of this drawing may not be reproduced in whole or in part without express written consent of Javied Sharif

REV	DATE	COMMENT	DRN
P R I O R - A P P R O V A L			
110 GOODMAYES ROAD, ILFORD, ESSEX IG3 9UZ TEL: 020 8590 2248 E.mail: info@jssd.co.uk			

SITE ADDRESS: 243 SHREWSBURY ROAD, LONDON E7 8QH	
SUBJECT: EXISTING FIRST FLOOR AND PROPOSED FIRST FLOOR PLANS	
DRAWING NO: JS/SP/1571/1/03	
SCALE: 1:100 @ A3	DATE: OCT. 2023
DRAWN BY: SA	CHECKED BY: JS
REV:	