




First Floor Plan 1:50

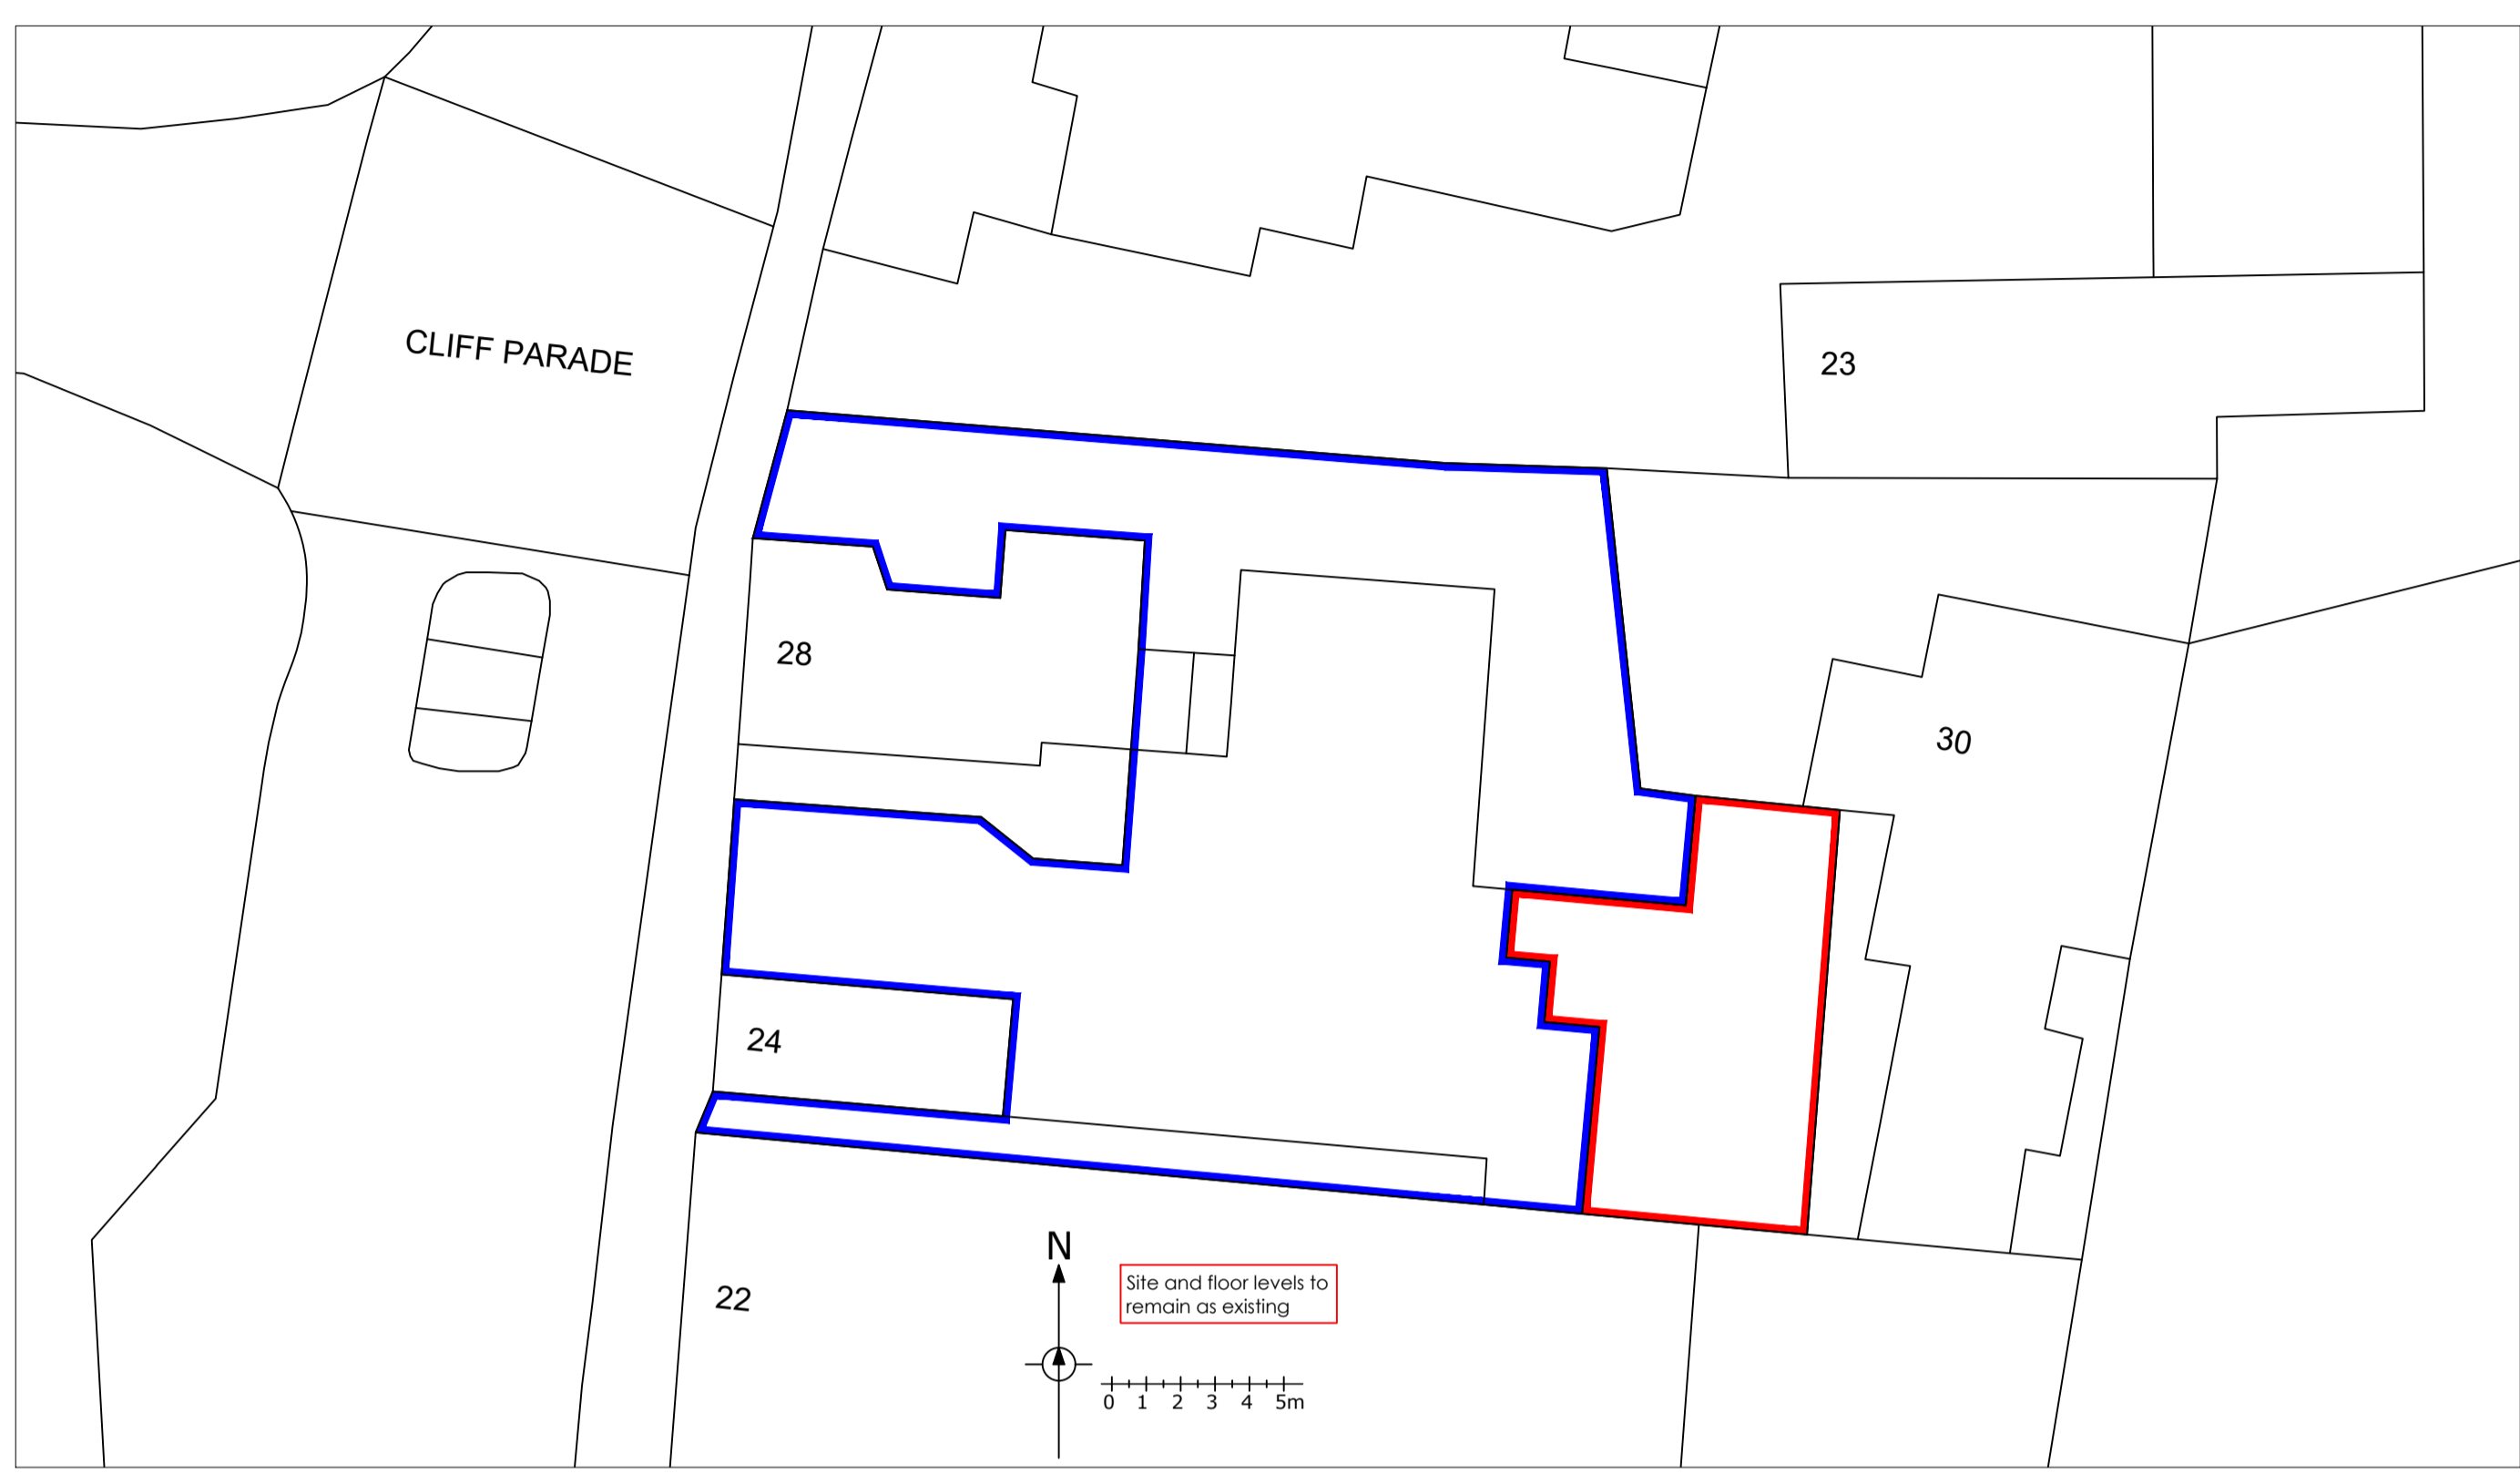


Site Plan 1:200

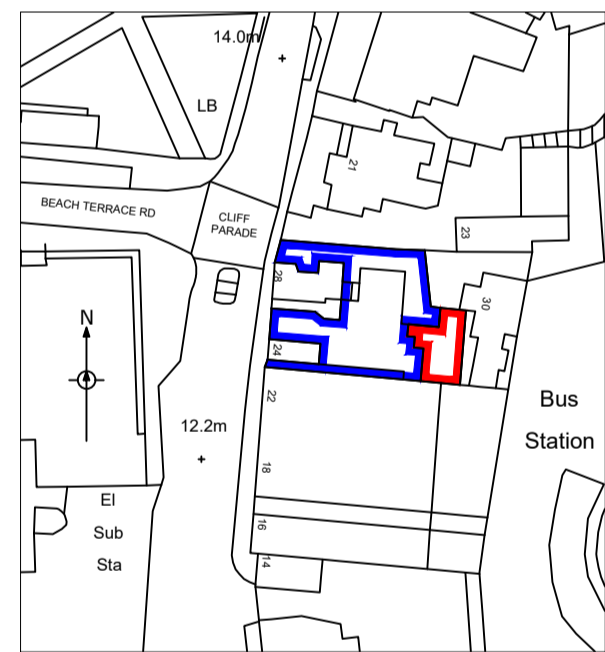


Location Plan 1:1250

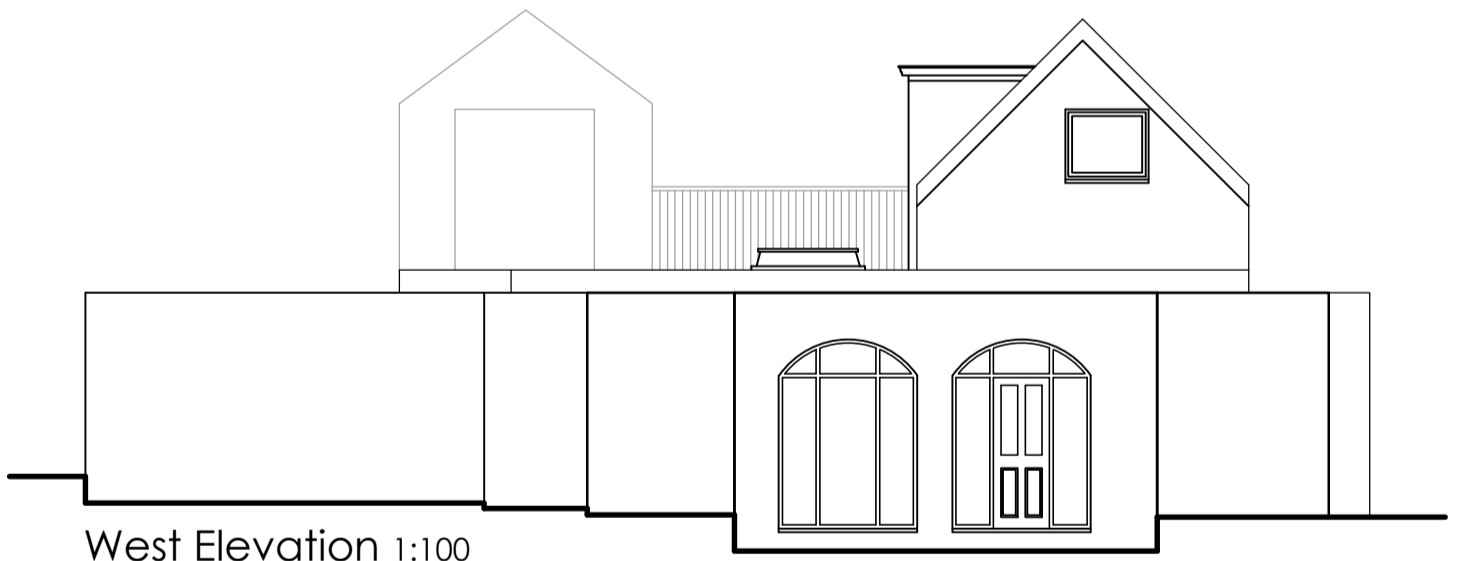


West Elevation 1:100

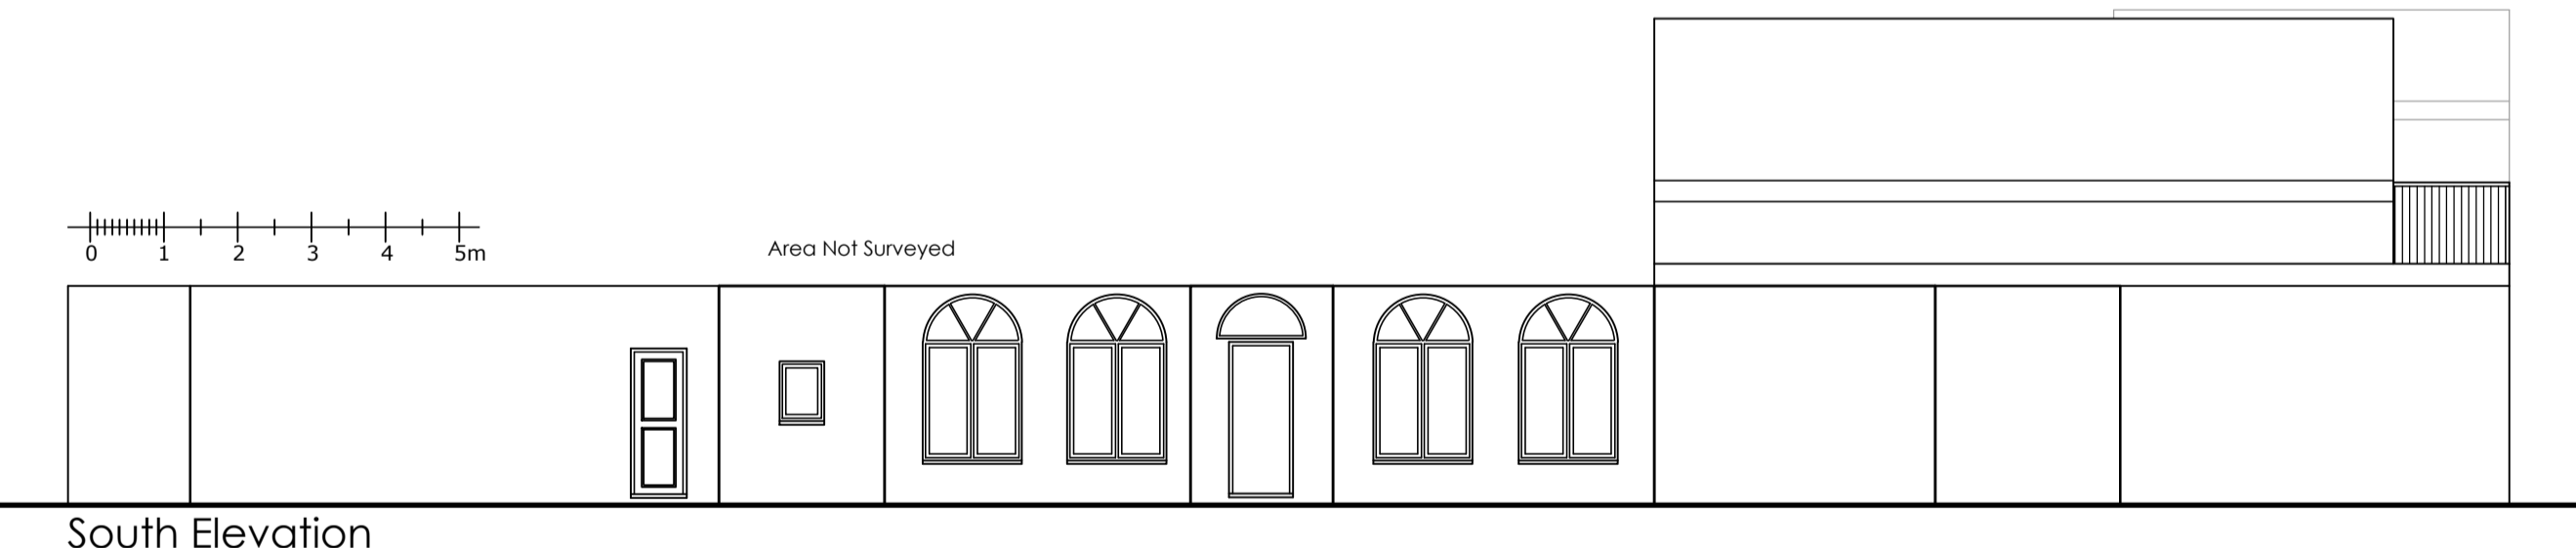

South Elevation

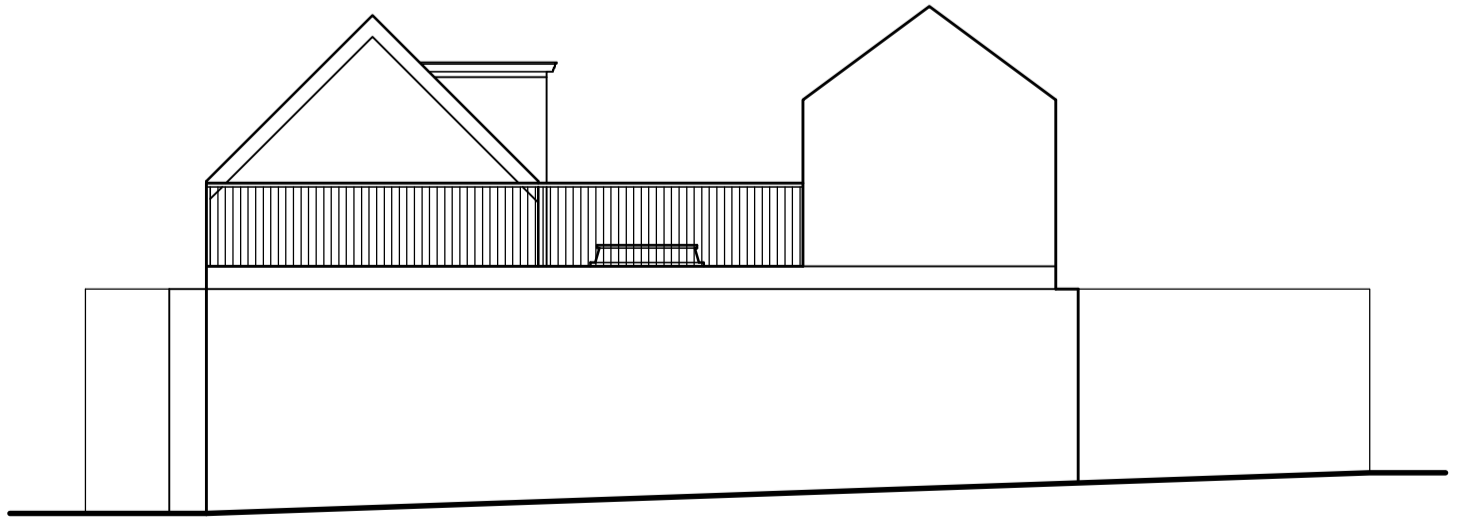

East Elevation

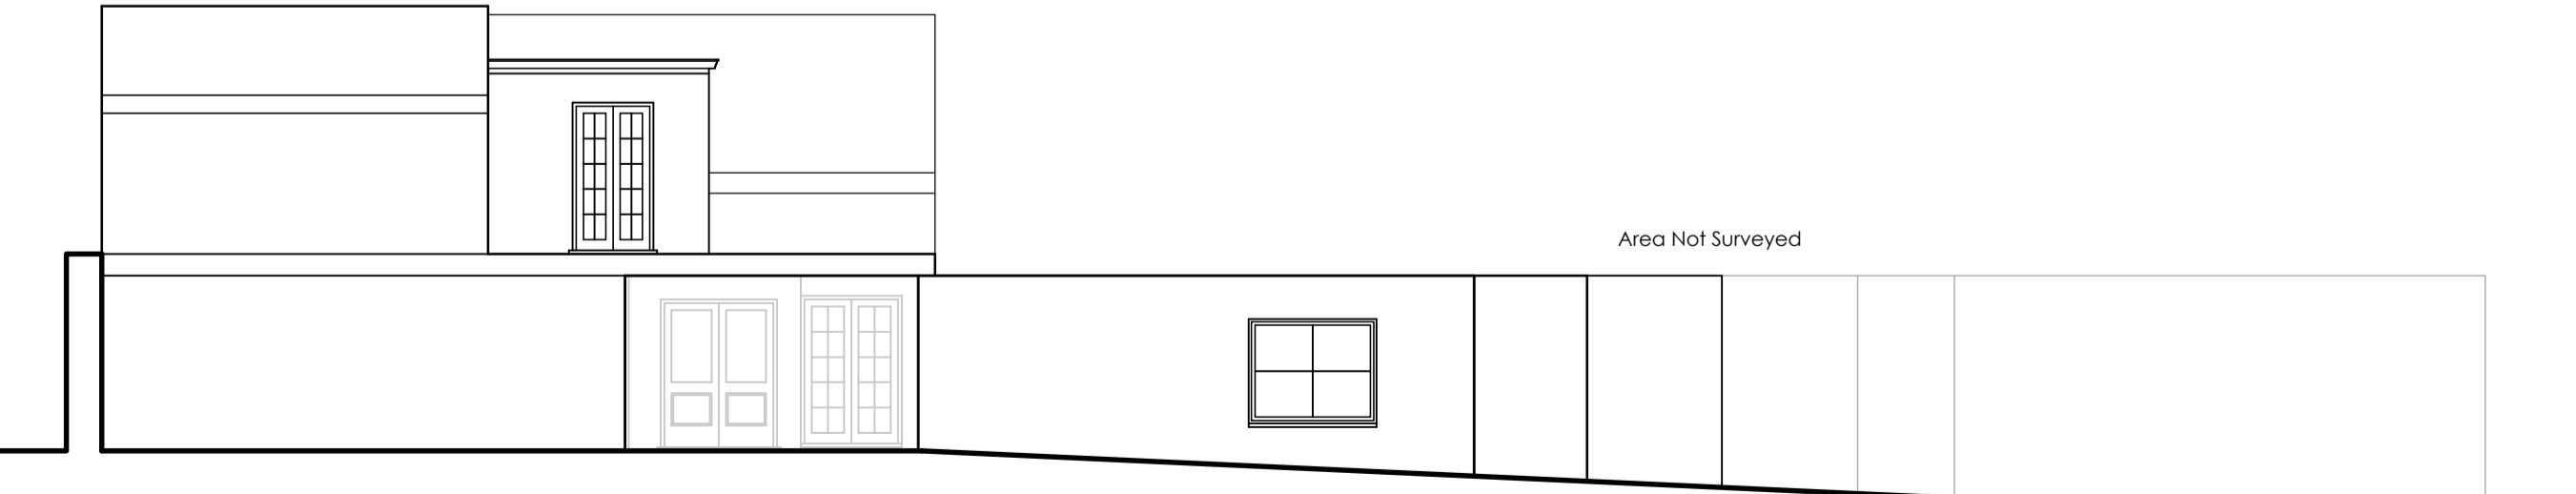

North Elevation

Date	Revision	Description
 Vertex Architecture <small>Planning / Architectural Design / Consultancy</small>		
<small>01485 532289 01603 576466 VERTEXARCHITECTURE.CO.UK</small>		
<small>Info@vertexarchitecture.co.uk</small>		
<small>2 - 3 Northgate Precinct, Hunstanton, Norfolk PE36 6EA</small>		
<small>10 Queen Street, Norwich, Norfolk NR2 4SQ</small>		
Project: 26 Le Strange Terrace, Hunstanton, Norfolk PE36 5AJ		
Subject: Conversion to flats Proposed First Floor, Elevations & Location		
Date: October 2023		Scale: 1:50, 1:100, 1:200 1:1250 @A1
Project No.: 23088	Drawing No.: 02	Revision: