

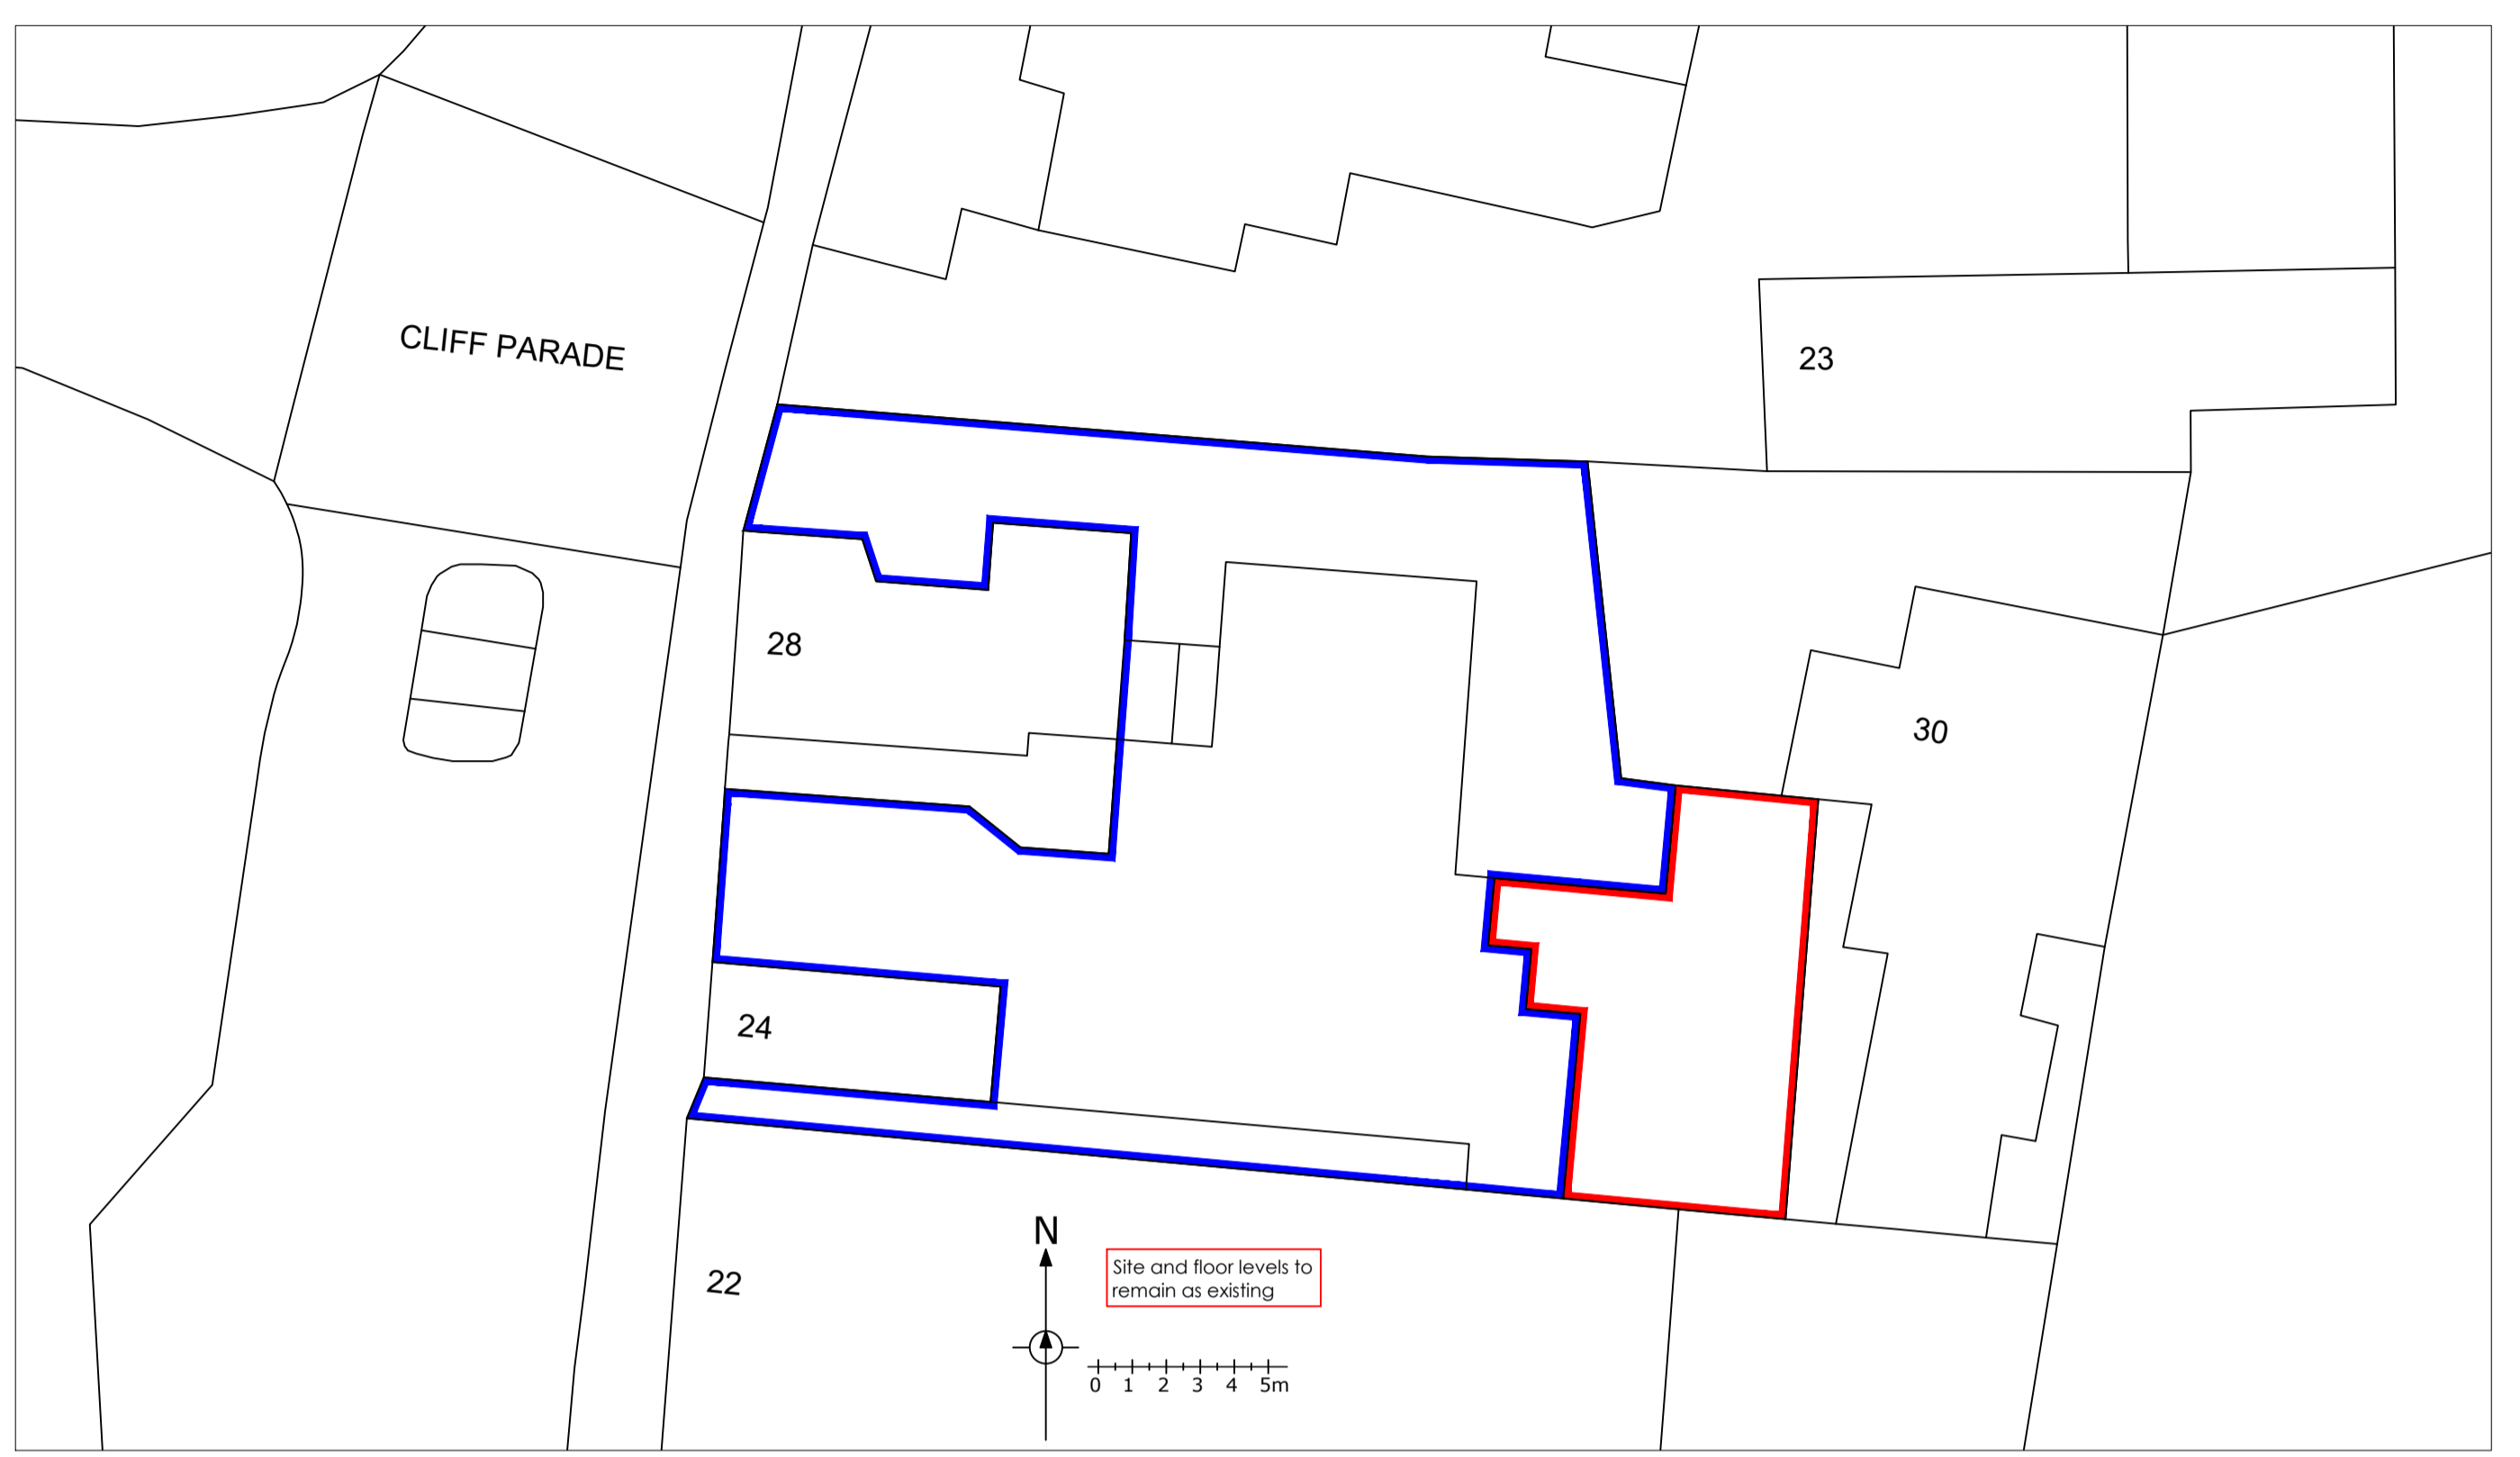




First Floor Plan 1:50

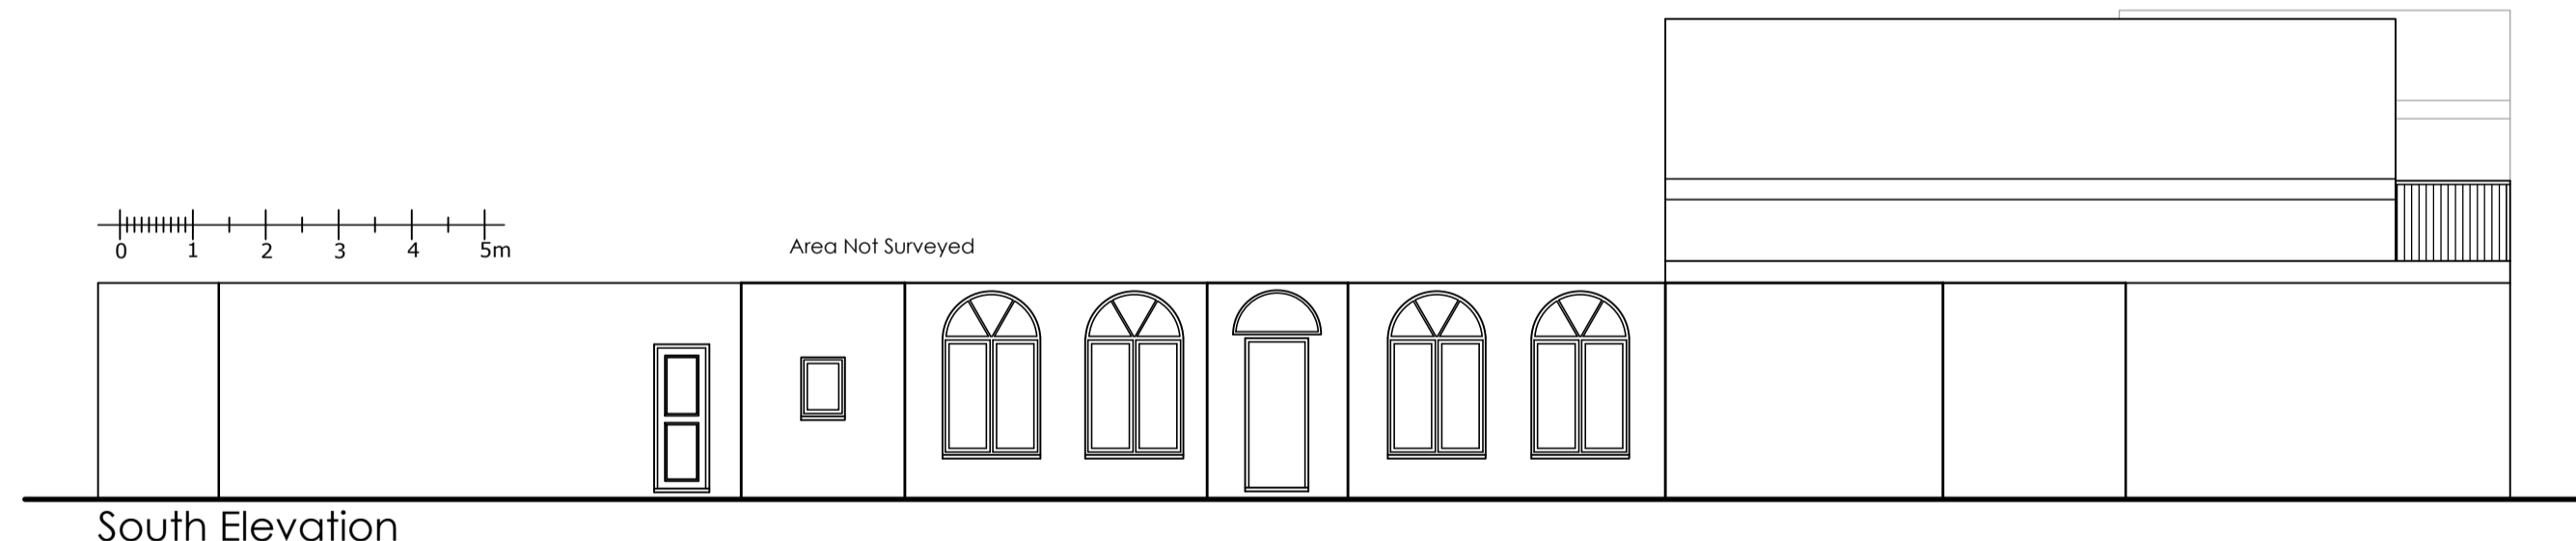

Site Plan 1:200

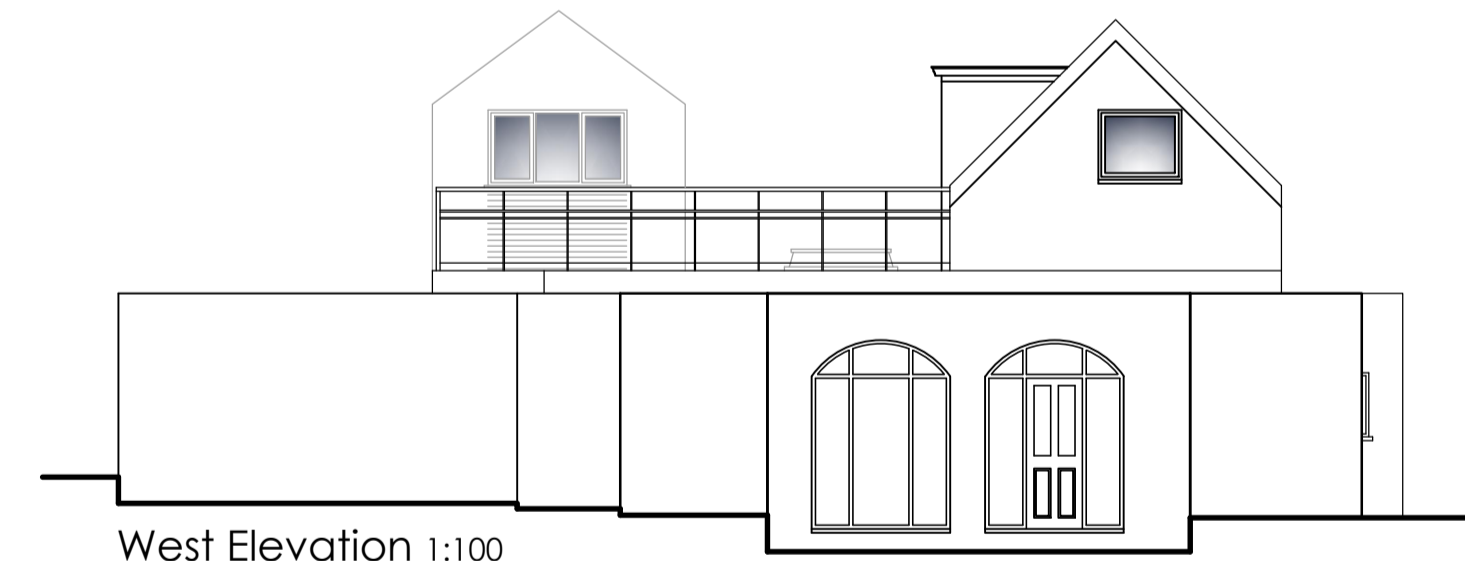

- Materials to be:
- Red Facing brickwork
  - White UPVC windows

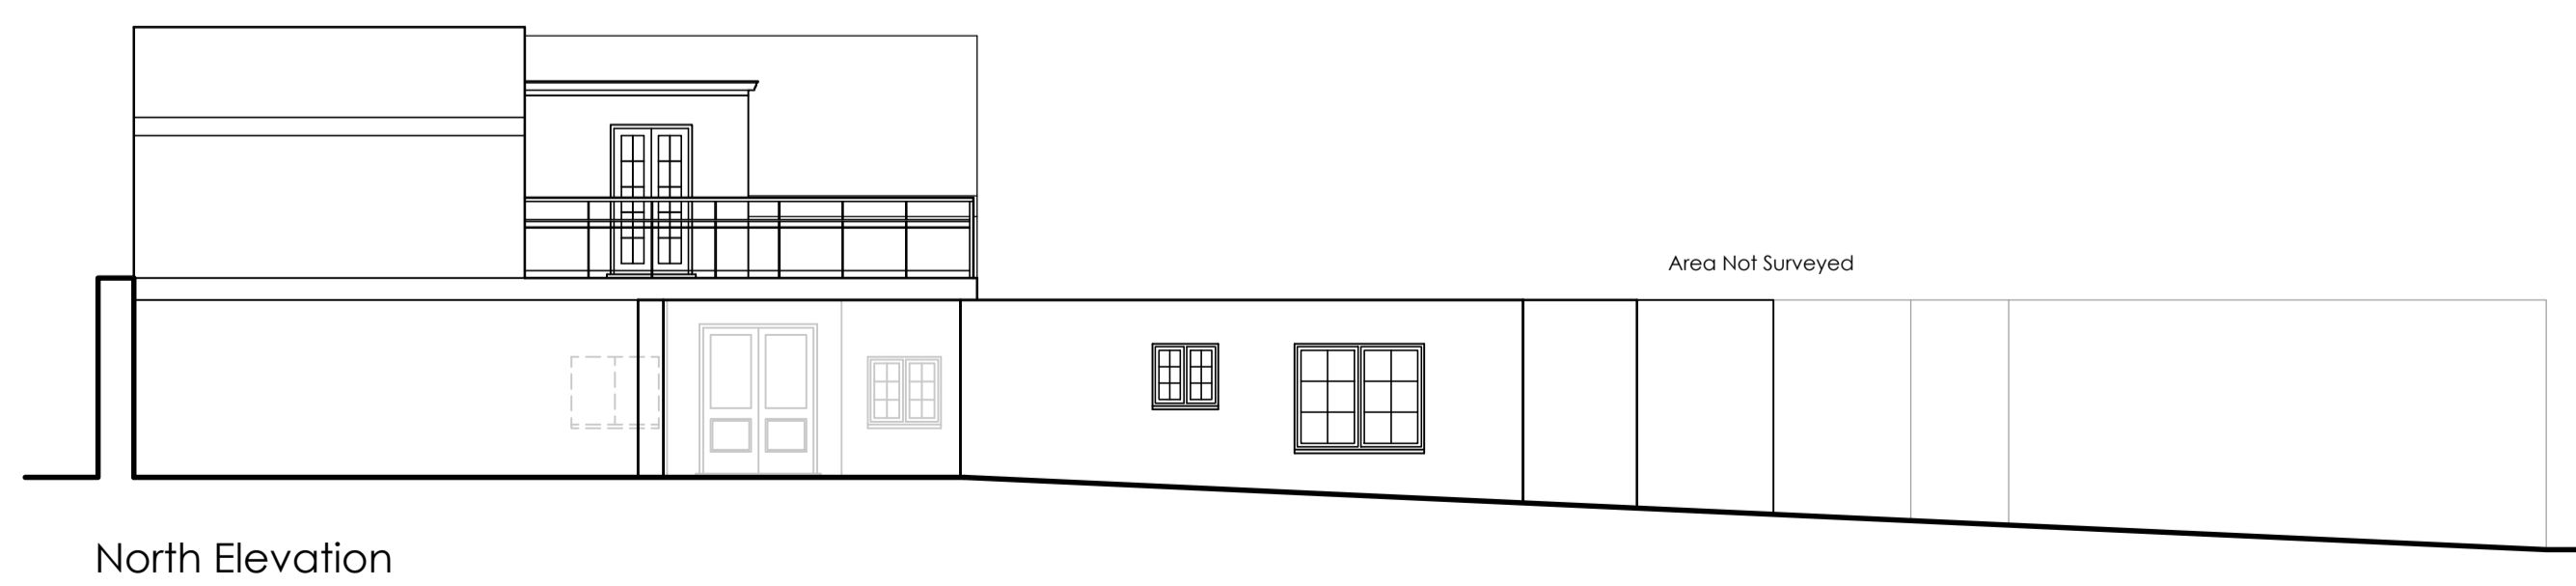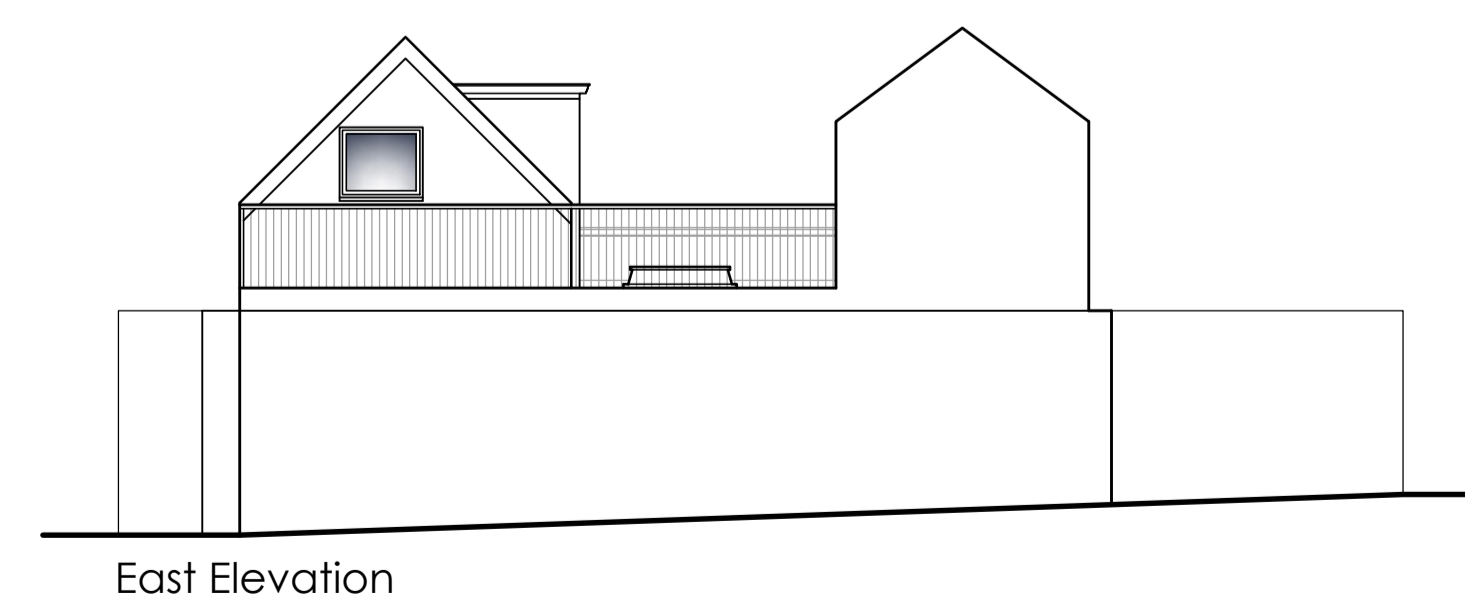

Date	Revision	Description
 <b>Vertex Architecture</b> <small>Planning / Architectural Design / Consultancy</small>		
<small>01485 532289 01603 576466 VERTEXARCHITECTURE.CO.UK</small>		
<small>info@vertexarchitecture.co.uk</small>		
<small>2 - 3 Northgate Precinct, Hunstanton, Norfolk PE36 6EA</small>		
<small>10 Queen Street, Norwich, Norfolk NR2 4SQ</small>		
<b>Project:</b> 26 Le Strange Terrace, Hunstanton, Norfolk PE36 5AJ		
<b>Subject:</b> Conversion to flats Proposed First Floor, Elevations & Location		
<b>Date:</b> October 2023		<b>Scale:</b> 1:50, 1:100, 1:200 @A1
<b>Project No.:</b> 23088	<b>Drawing No.:</b> 04	<b>Revision:</b>