

THIS DESIGN IS COPYRIGHT AND MUST NOT BE REPRODUCED WITHOUT WRITTEN CONSENT FROM RAOCON LTD.

THIS DRAWING NOT TO BE SCALED. THE CONTRACTOR IS TO CHECK ALL DIMENSIONS AND NOTIFY THE CLIENT OR ARCHITECT OF ANY DISCREPANCIES OMISSION THAT REQUIRE IMMEDIATE ALTERATION.

KEY ELEMENTS OF THE EXISTING STRUCTURE SUCH AS FOUNDATIONS, BEAMS AND LINTELS, ETC. FROM THE PROPOSALS, THAT WILL EXCEPT GREATER LOADS ARE TO BE MADE AVAILABLE FOR INSPECTION BY THE BUILDING CONTROL SURVEYOR AND CHANGED OR REPLACED AS NECESSARY.


ALL DIMENSIONS, HEIGHTS, LEVELS OF DRAIN ETC. TO BE CHECKED AND VERIFIED ON SITE PRIOR TO COMMENCING ANY WORK AND ANY DISCREPANCIES BETWEEN THE DRAWINGS AND SITE CONDITIONS MUST BE REPORTED TO THE OFFICE IMMEDIATELY.

THIS DRAWING IS TO BE READ IN CONJUNCTION WITH ALL OTHER RELEVANT DRAWINGS, SPECIFICATIONS, CONTRACT DOCUMENTS, STRUCTURAL CALCULATION, ETC.

ANY WORK COMMENCING BEFORE APPROVALS HAVE GRANTED IS AT THE RISK OF THE CLIENT AND THE BUILDER..



Proposed Front Elevation
1 : 100

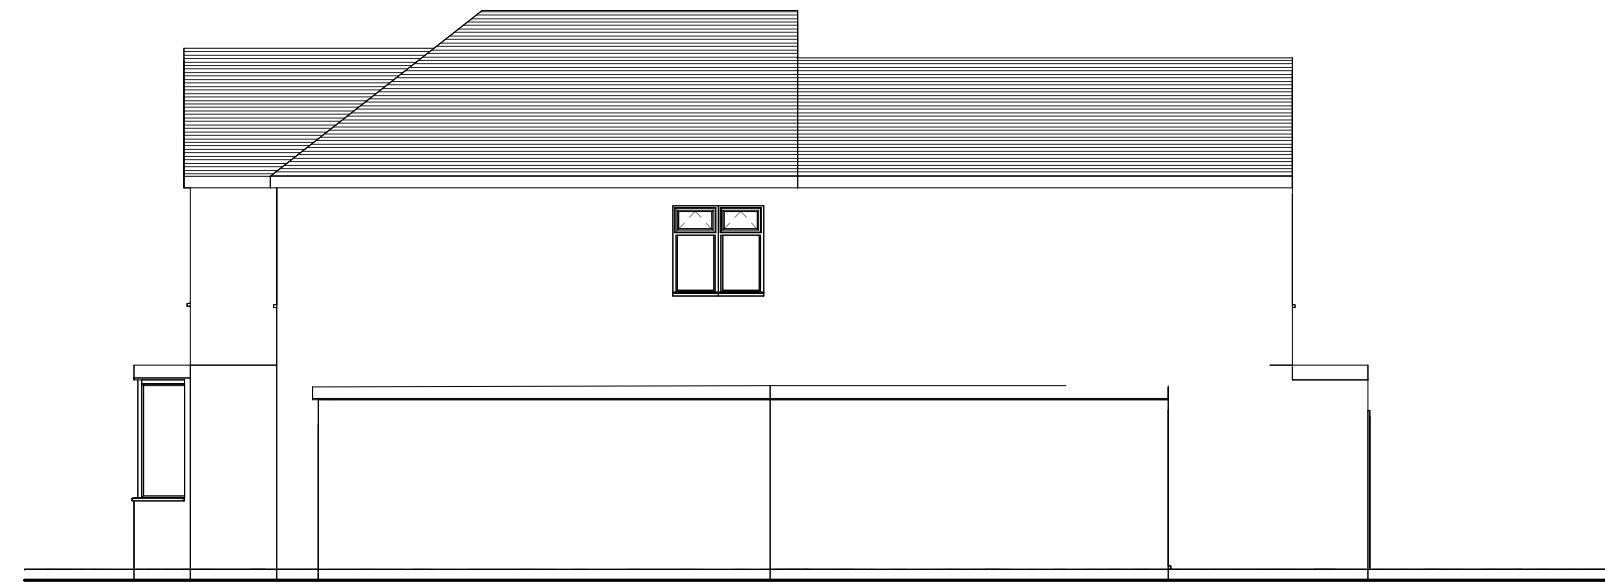

Proposed Side Elevation
1 : 100

Obscured Glazed windows to be provided to the Gable End, Fixed up to 1.7m from the finished floor level.




Proposed Rear Elevation
1 : 100

The external materials of the proposed extension would match the external materials of the original dwelling house



Proposed Side Elevation II
1 : 100

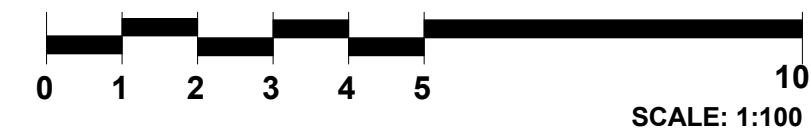

BILL OF MATERIALS

ITEM NO:	DESCRIPTION	Qty	TOTAL

REVISIONS

Rev	Date	Drawn	Chkd	Rev

INFORMATION - P-PRELIMINARY - R-REVISION - AFC-APPROVED FOR CONSTRUCTION - Z-AS BUILT



MARSHALL HOUSE, SUITE
21-25, 124
Middleton Road,
Morden, S
M4 6RW
02083954089
www.peqeengineering.com
info@peqeengineering.com

PROJECT NAME:

77 Bushey RD, Sutton SM1 1QR

TITLE:

PROPOSED ELEVATIONS

DRAWING NUMBER :20184/08

DRAWN DATE : APR 23 DRAWN BY : A.N DRAWING SCALE : A3 : 1 : 100 REV

Company Registration Number: 14429523