


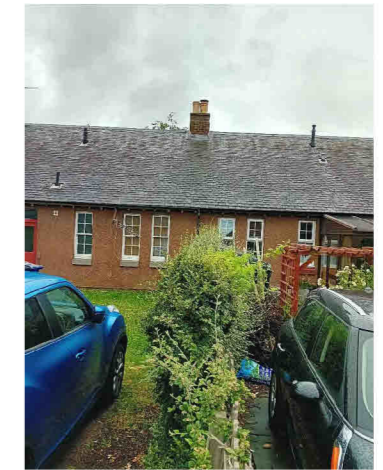


Existing Rear Photo



Existing Boundary Photo

0 0.5 1 1.5 2 2.5m 5m 1:50@a3

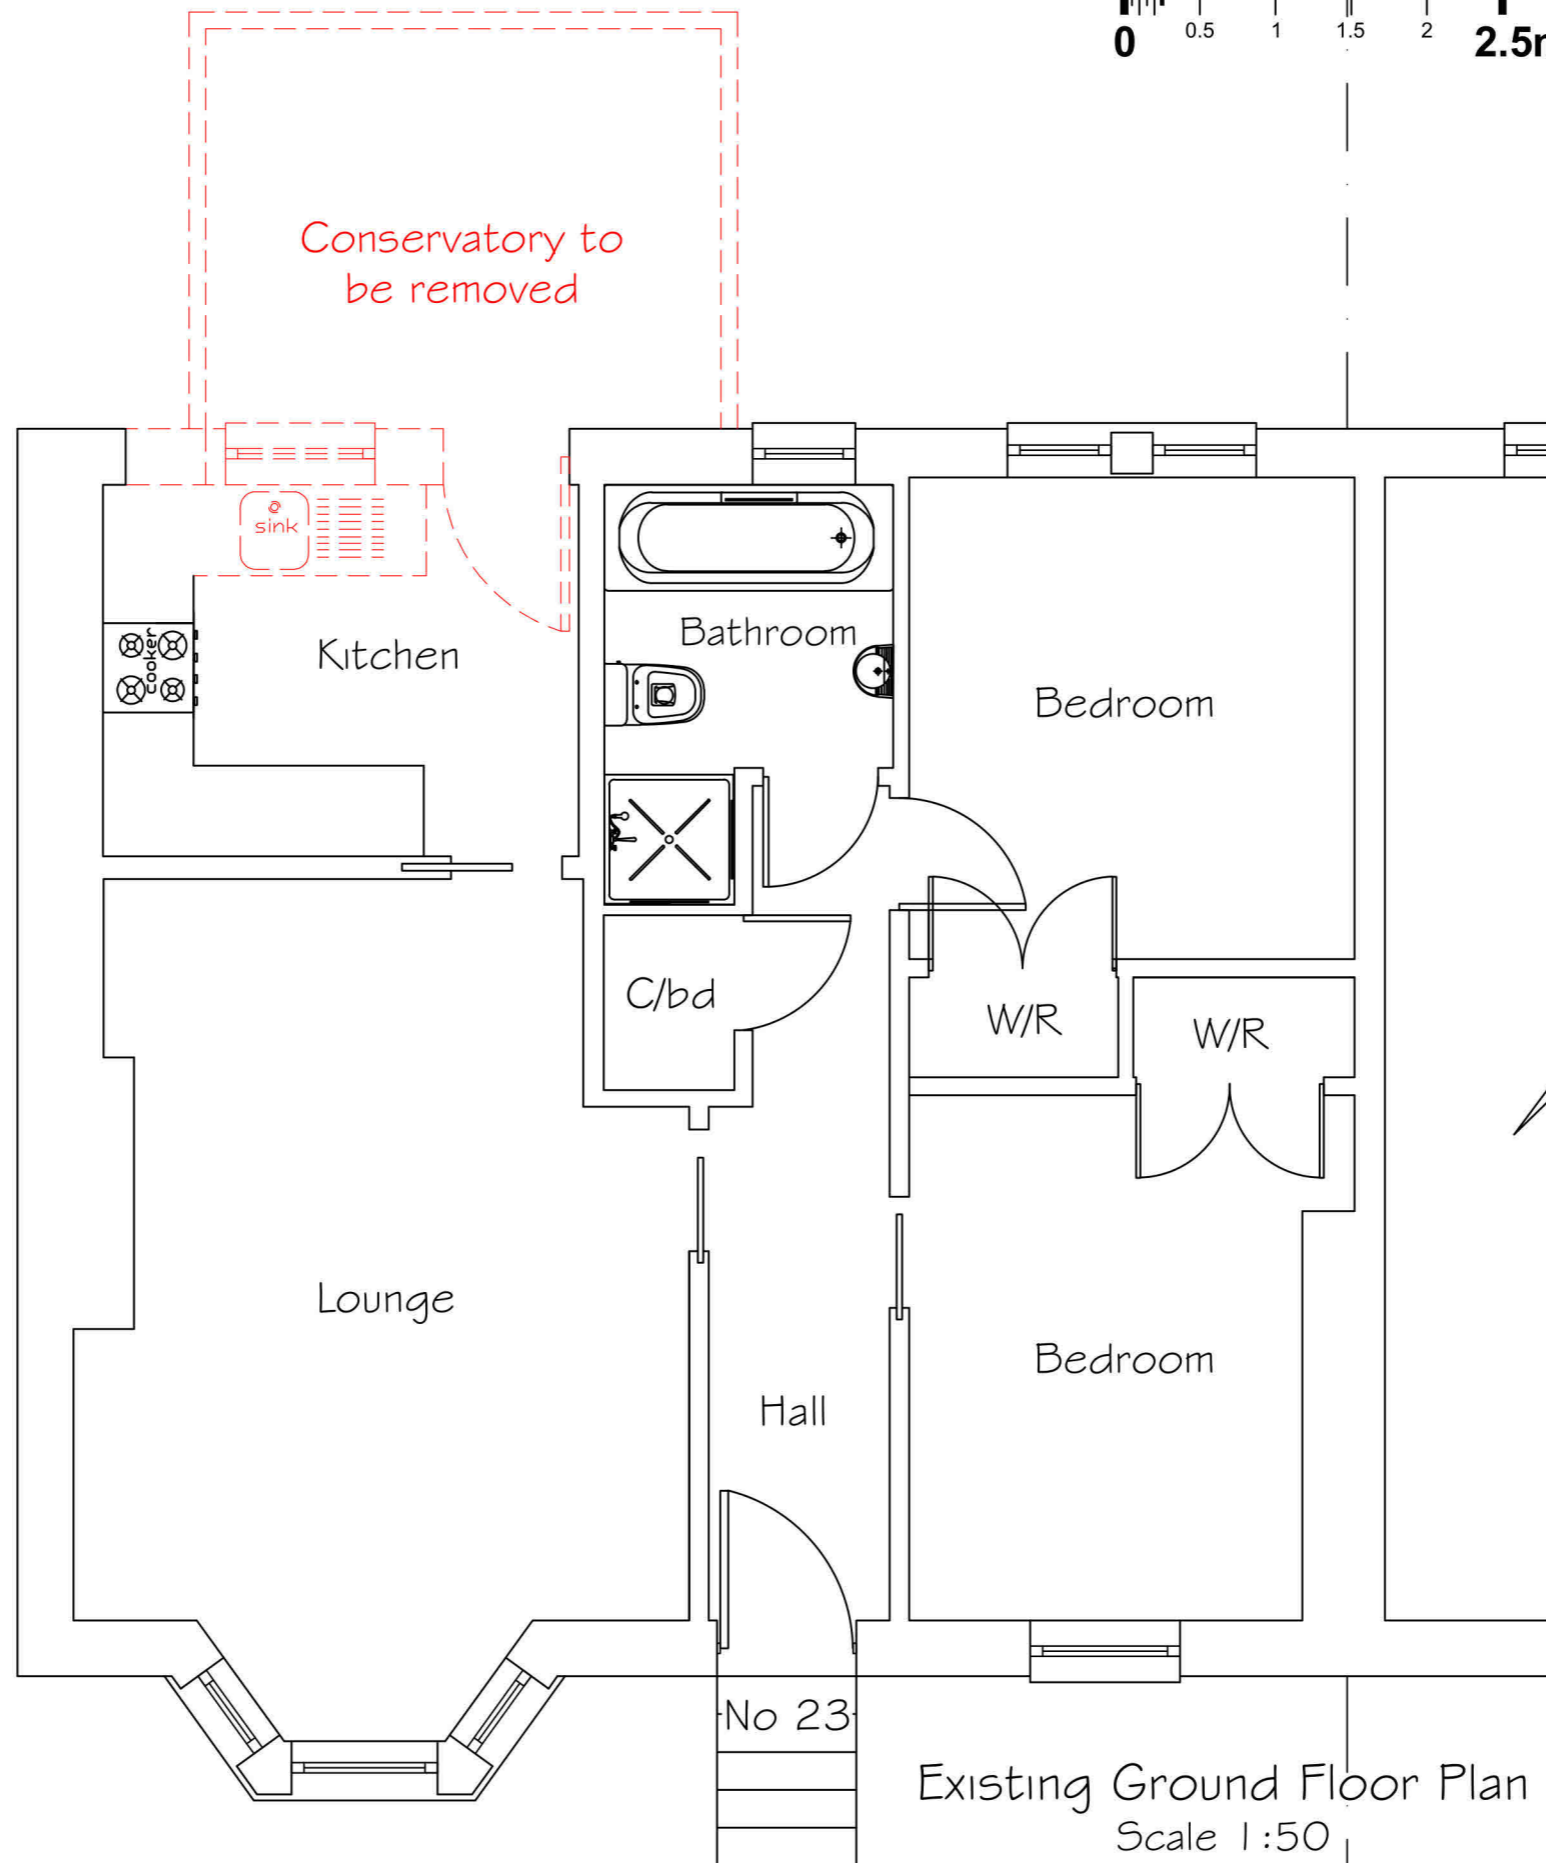

Existing Ground Floor Plan  
Scale 1:50

This copy has been made by or with the authority of Midlothian Council pursuant to Section 47 of the Designs and Patents Act 1988. Unless that Act provides a relevant exception to copyright, the copy must not be copied without the prior permission of the copyright owner.

Rev	Description	Date
<b>Capital Draughting Consultant's Ltd</b> 40 Dinmont Drive Edinburgh EH16 5RR Email: cdc.ltd@sky.com Tel: 0131 666 1804 Mob: 07834156071		
<b>Status</b> Planning		
<b>Project Title</b> Proposed Rear Single storey Extension to Rear of Property at 23 The Square Newtongrange		
<b>Client</b> Ms. P. Corrigan		
<b>Drawing Title</b> Existing Site Plan		
<b>Date</b>	<b>Scale</b>	
Nov '23	As Shown	
<b>Drawn</b>		
<b>Drawing Number</b>		<b>Rev.</b>
CDC/23/153/01		