



Existing Rear Elevation  
Scale 1:100

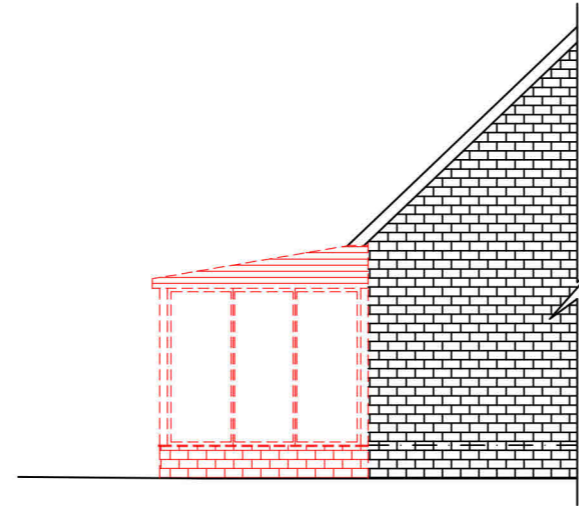

Existing Gable Elevation  
Scale 1:100

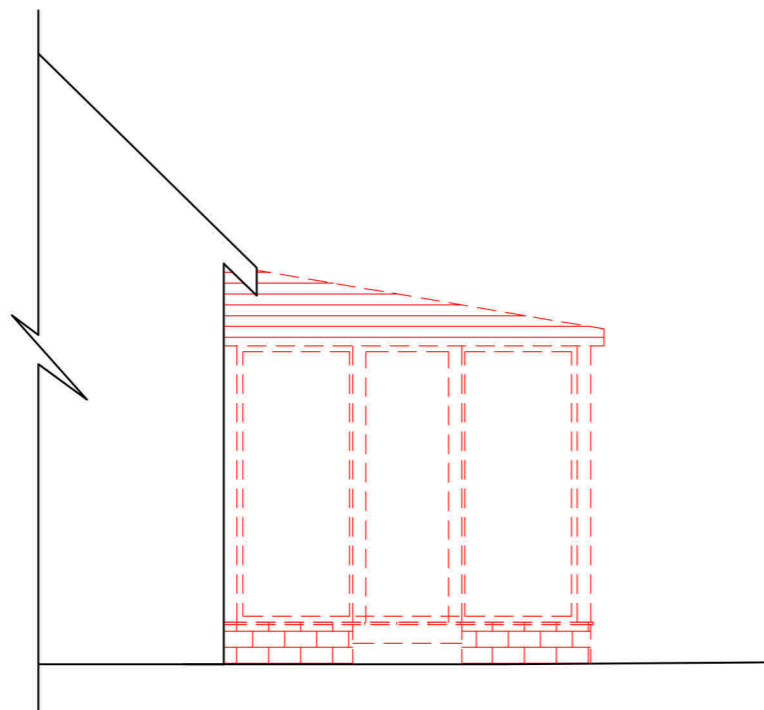

Existing Gable Elevation  
Scale 1:100

This copy has been made by or with the authority of Midlothian Council pursuant to Section 47 of the Designs and Patents Act 1988. Unless that Act provides a relevant exception to copyright, the copy must not be copied without the prior permission of the copyright owner.



Rev	Description	Date
<b>Capital Draughting Consultant's Ltd</b> 40 Dinmont Drive Edinburgh EH16 5RR Email: cdc.ltd@sky.com Tel: 0131 666 1804 Mob: 07834 156071		
Status <b>Planning</b>		
Project Title Proposed Rear Single storey Extension to Rear of Property at 23 The Square Newtongrange		
Client Ms. P. Corrigan		
Drawing Title Existing Elevation		
Date	Nov '23	Scale As Shown
Drawn		
Drawing Number CDC/23/153/03		Rev.