





LOCATION PLAN 1:1250

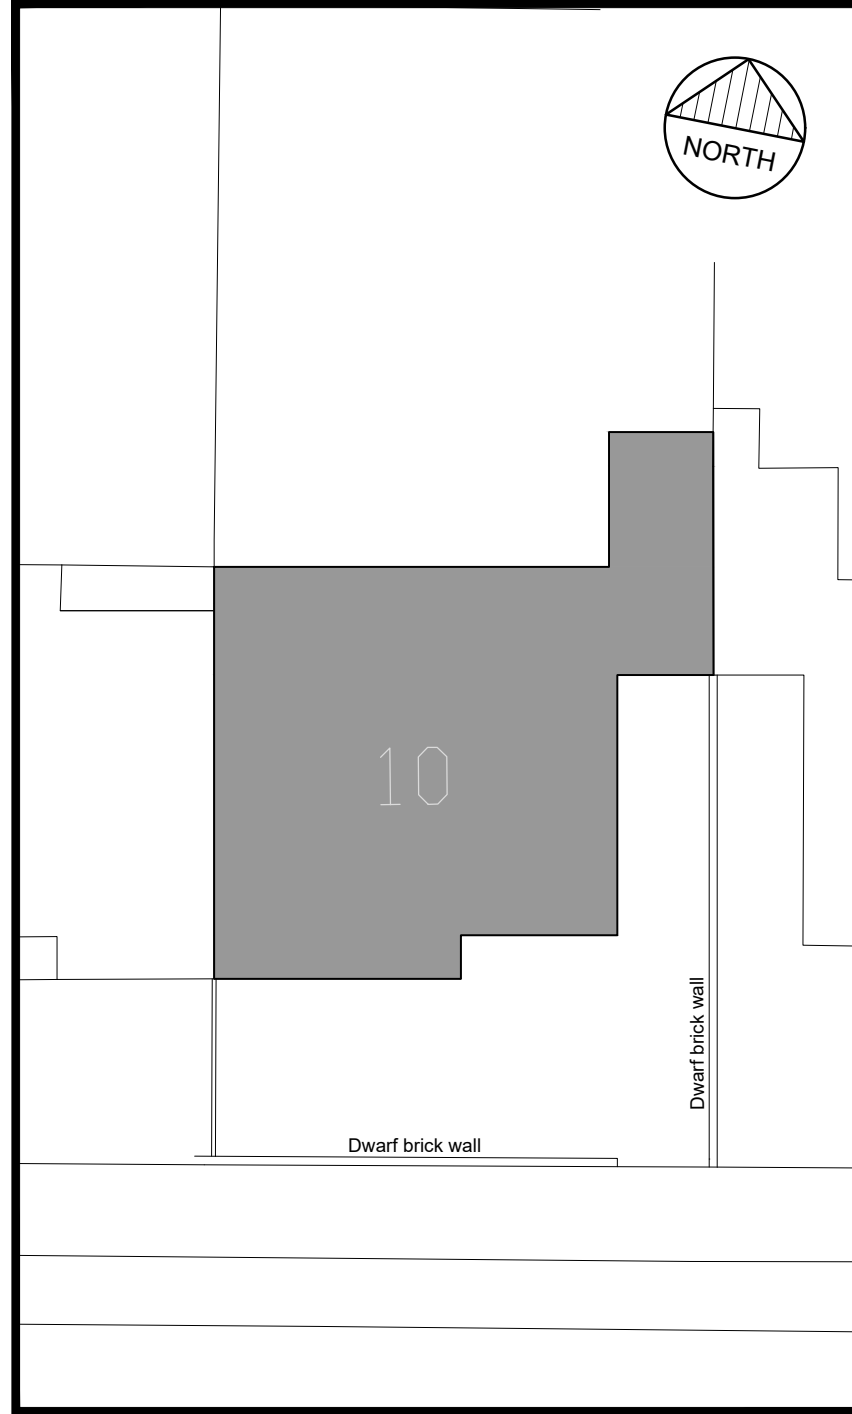

EXISTING SITE PLAN 1:200

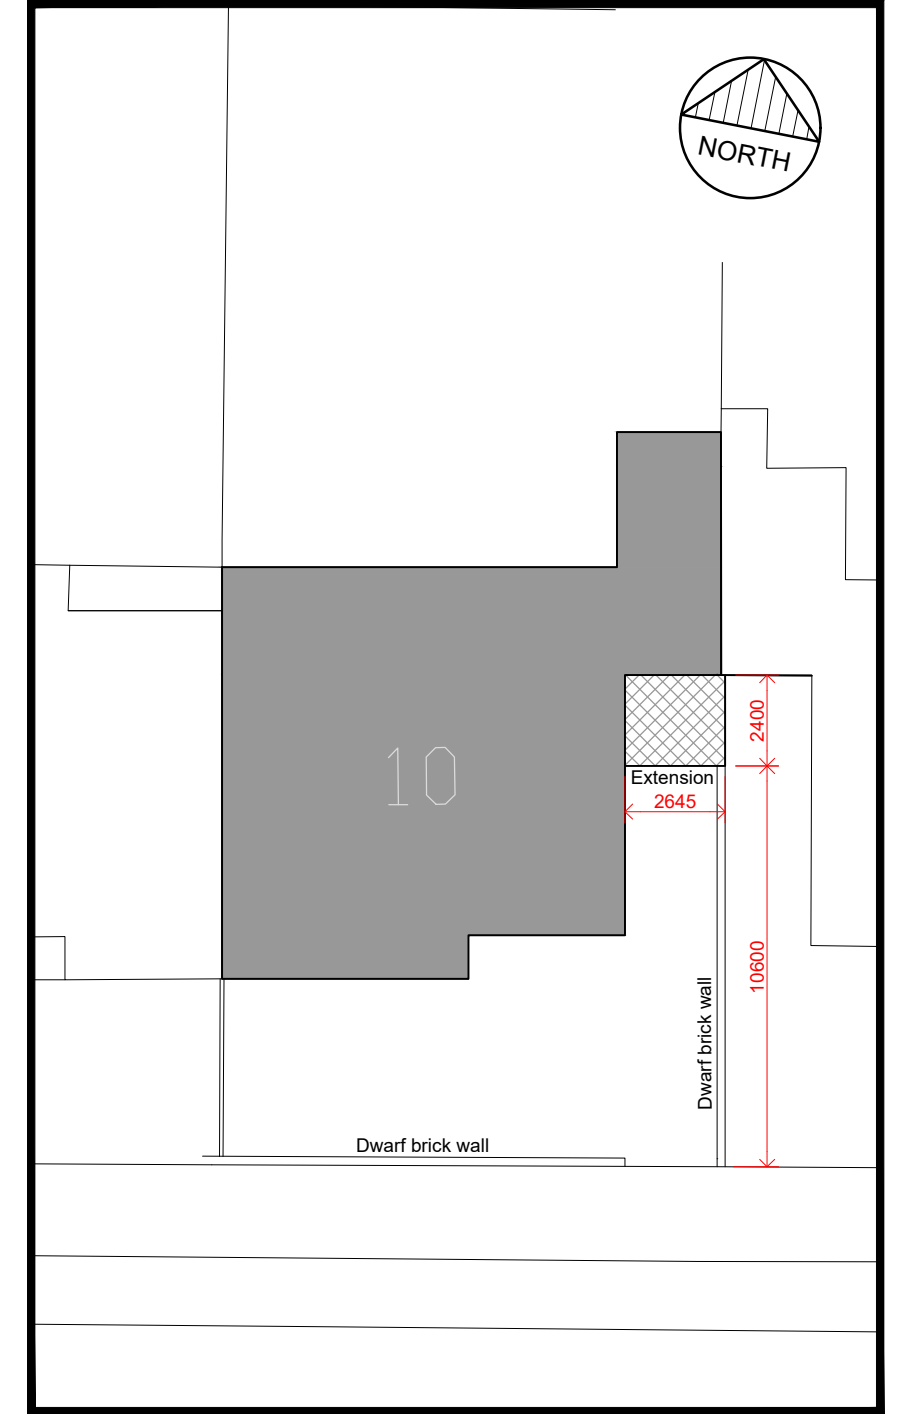

PROPOSED SITE PLAN 1:200

This drawing is Copyright. Check all dimensions on site. Inform Architect/50 of any discrepancies. Work to figured dimensions only.

Rev	Amendments	Date

Project 10 Lorton Avenue North Shields NE30 3UR	Content Garage Extension Location and Site Plans	Status Planning Approval			Project No. 23LA	
		Scale As Noted	Drawn	Date 19 11 23	Drawing No. 01	Revision Suffix

PRINT DRAWING AT A3