





**1** Front Elevation  
1:100

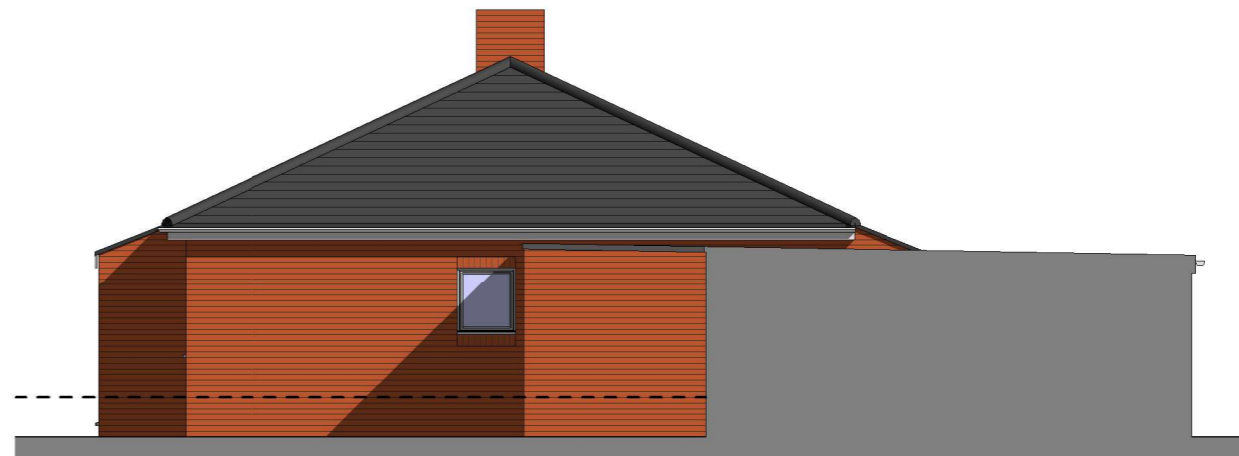

**2** Side Elevation  
1:100

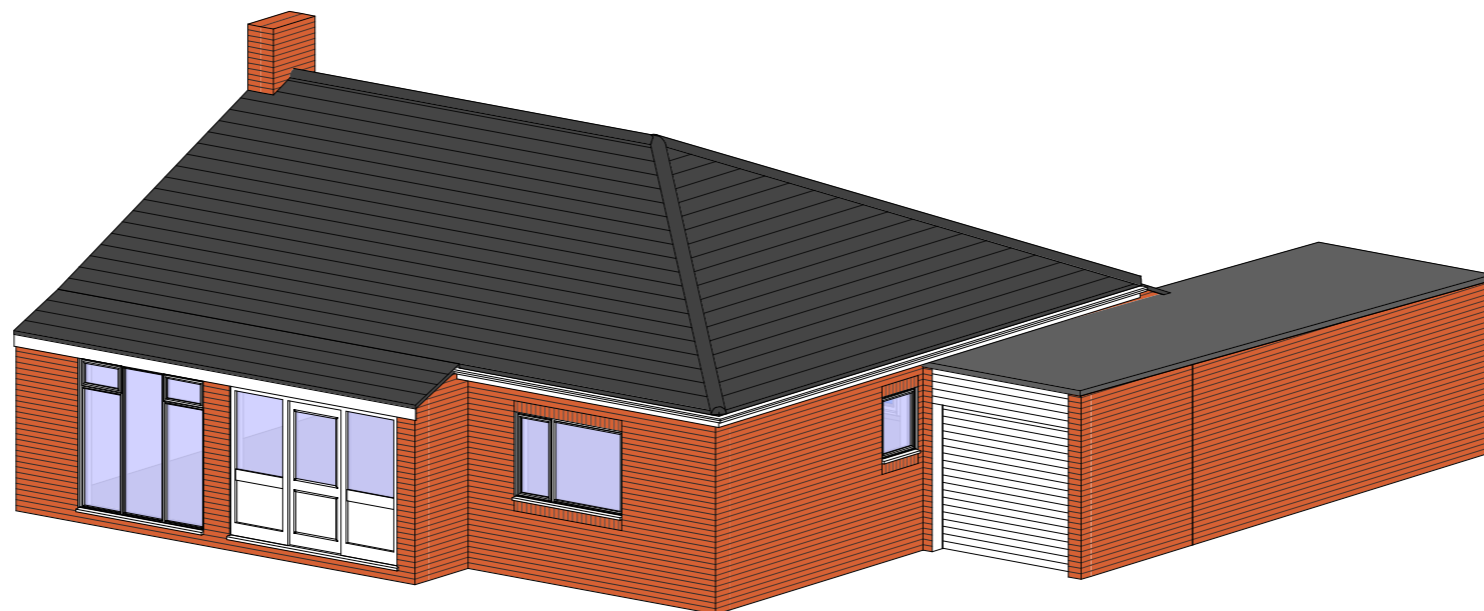

**3** 3D View

PRINT DRAWING AT A3

This drawing is Copyright. Check all dimensions on site. Inform Architect/SO of any discrepancies. Work to figured dimensions only.

Rev		Amendments		Date			
Project		Content		Status		Project No.	
10 Lorton Avenue North Shields NE30 3UR		Garage Extension -Proposed Elevations-		Planning Approval		23LA	
Scale	Drawn	Date	Drawing No.	Revision	Suffix		
1:100		19 11 23	05				