





Ground Floor

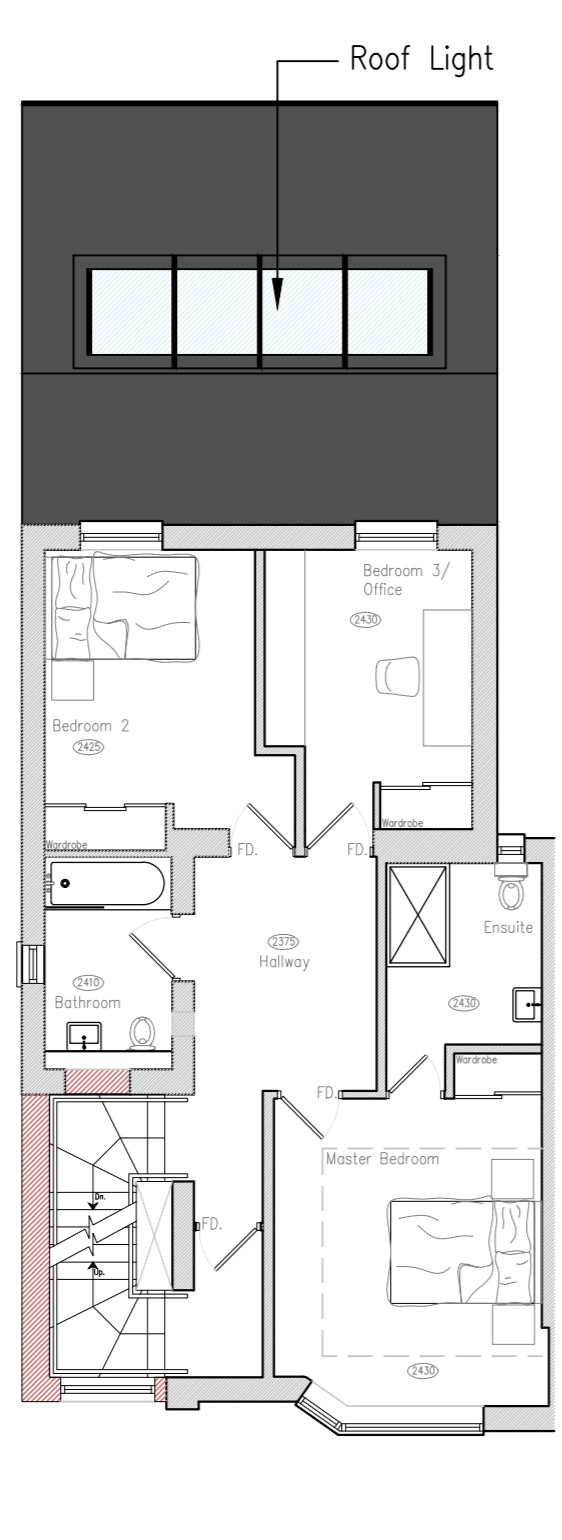

First Floor

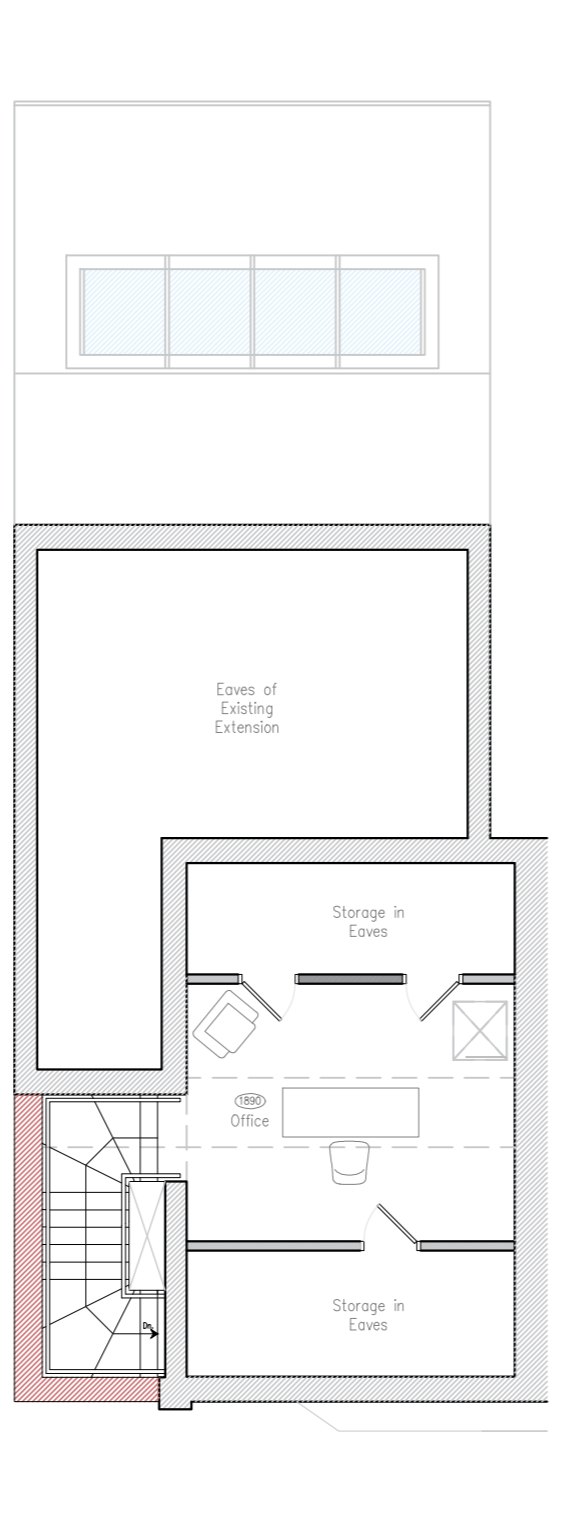


Attic Room Floor

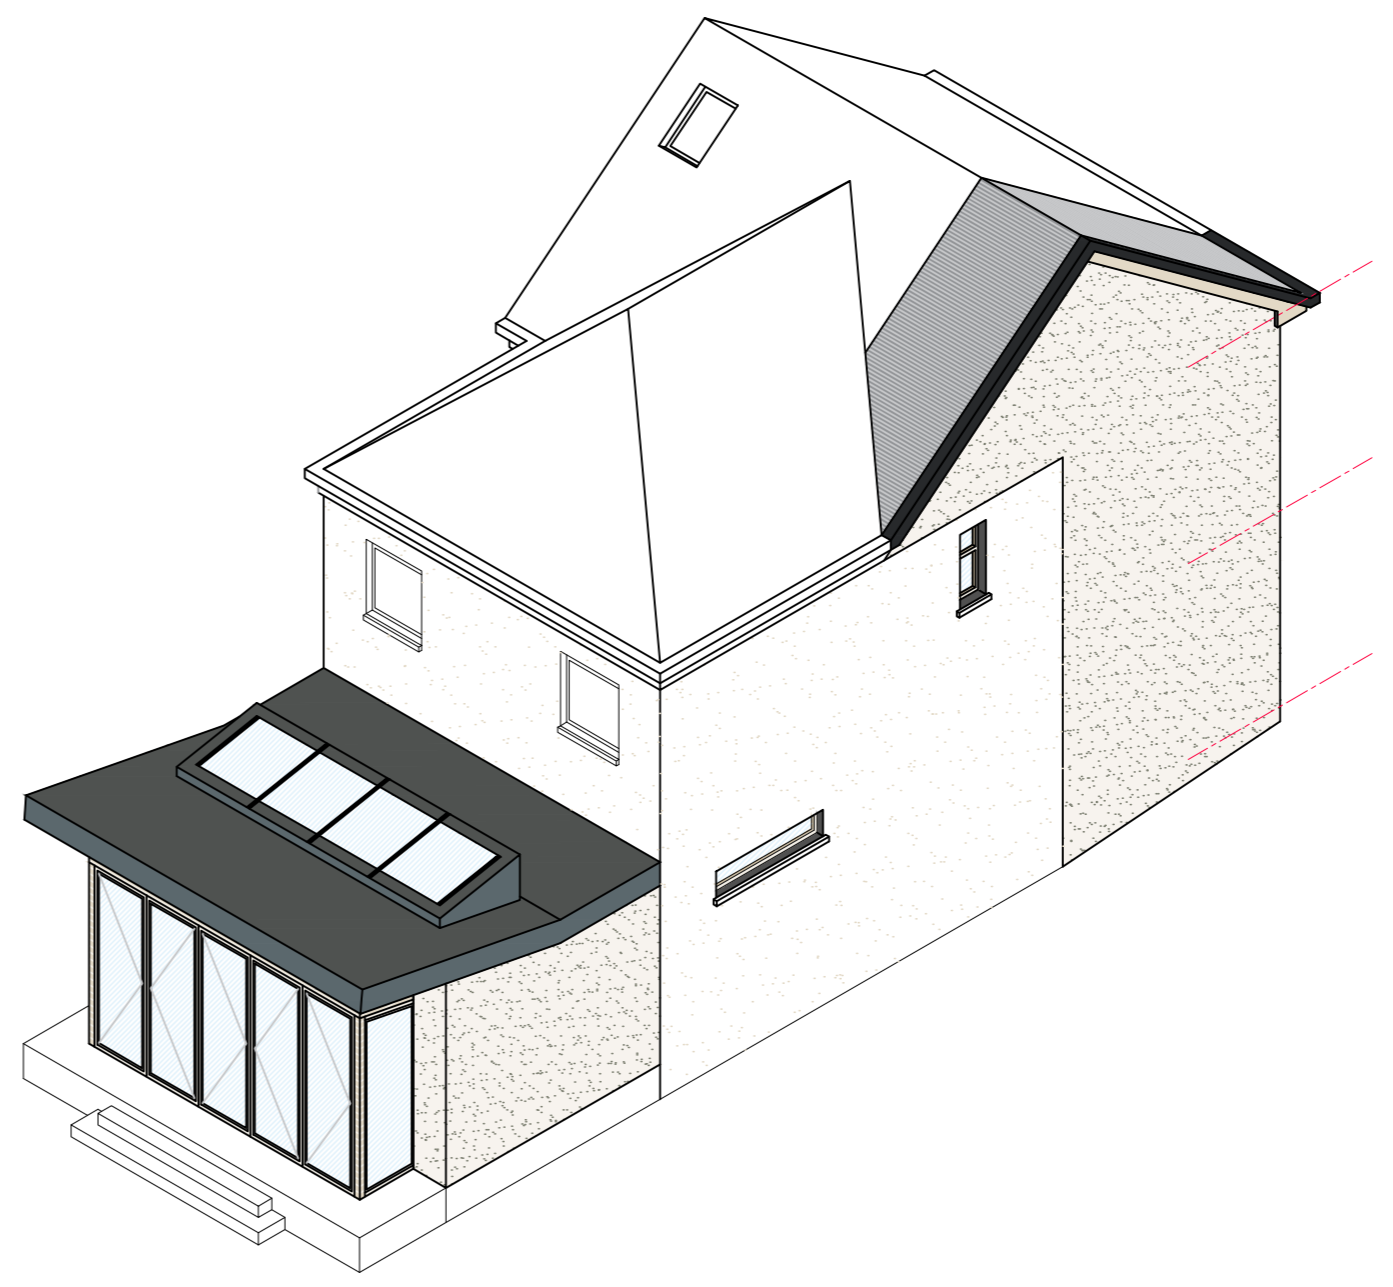 

Isometric



Rear Elevation

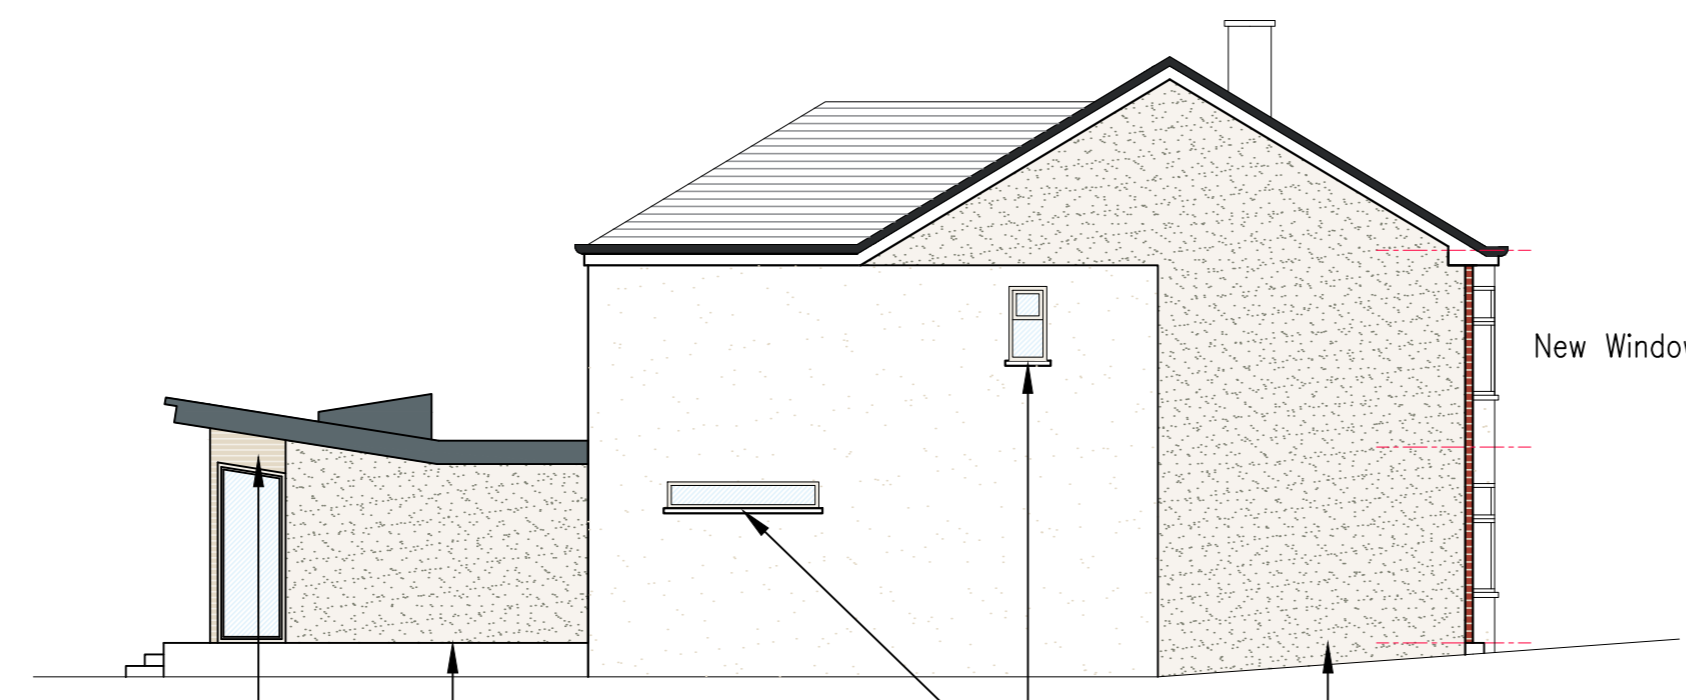

Side Elevation



Front Elevation

REVISION	DATE	CHECKED	DATE
A	Horizontal Slot window added Porch Added Bay increased to 1000mm		11.06.23
B	Porch removed, Zinc removed, new window at front		06/11/23
C	Rear extension extended by 500mm		13/11/23
D			
E			
F			
G			
H			

CLIENT Carol Copstick			
JOB TITLE 103 Newtyle Road			
SCALE	DRAWN	DATE	CHECKED
1:100 @ A2	RM	26.07.23	
DRAWING TITLE Proposed Drawing Option 4 Plans, Elevation, Isometric			
A	B	C	D
E	F	G	H
787 A2-01			

SCALE	DRAWN	DATE	CHECKED	DATE
1:100 @ A2	RM	26.07.23		

DRAWING TITLE Proposed Drawing Option 4 Plans, Elevation, Isometric				
A	B	C	D	E
F	G	H		

787 A2-01				
-----------	--	--	--	--

Studio 2008
 Mile End
 12 Seedhill Road
 Paisley, PA1 1JS
 Tel: 0141 849 6000