



Existing Attic Floor Plan 1.50 @ A2

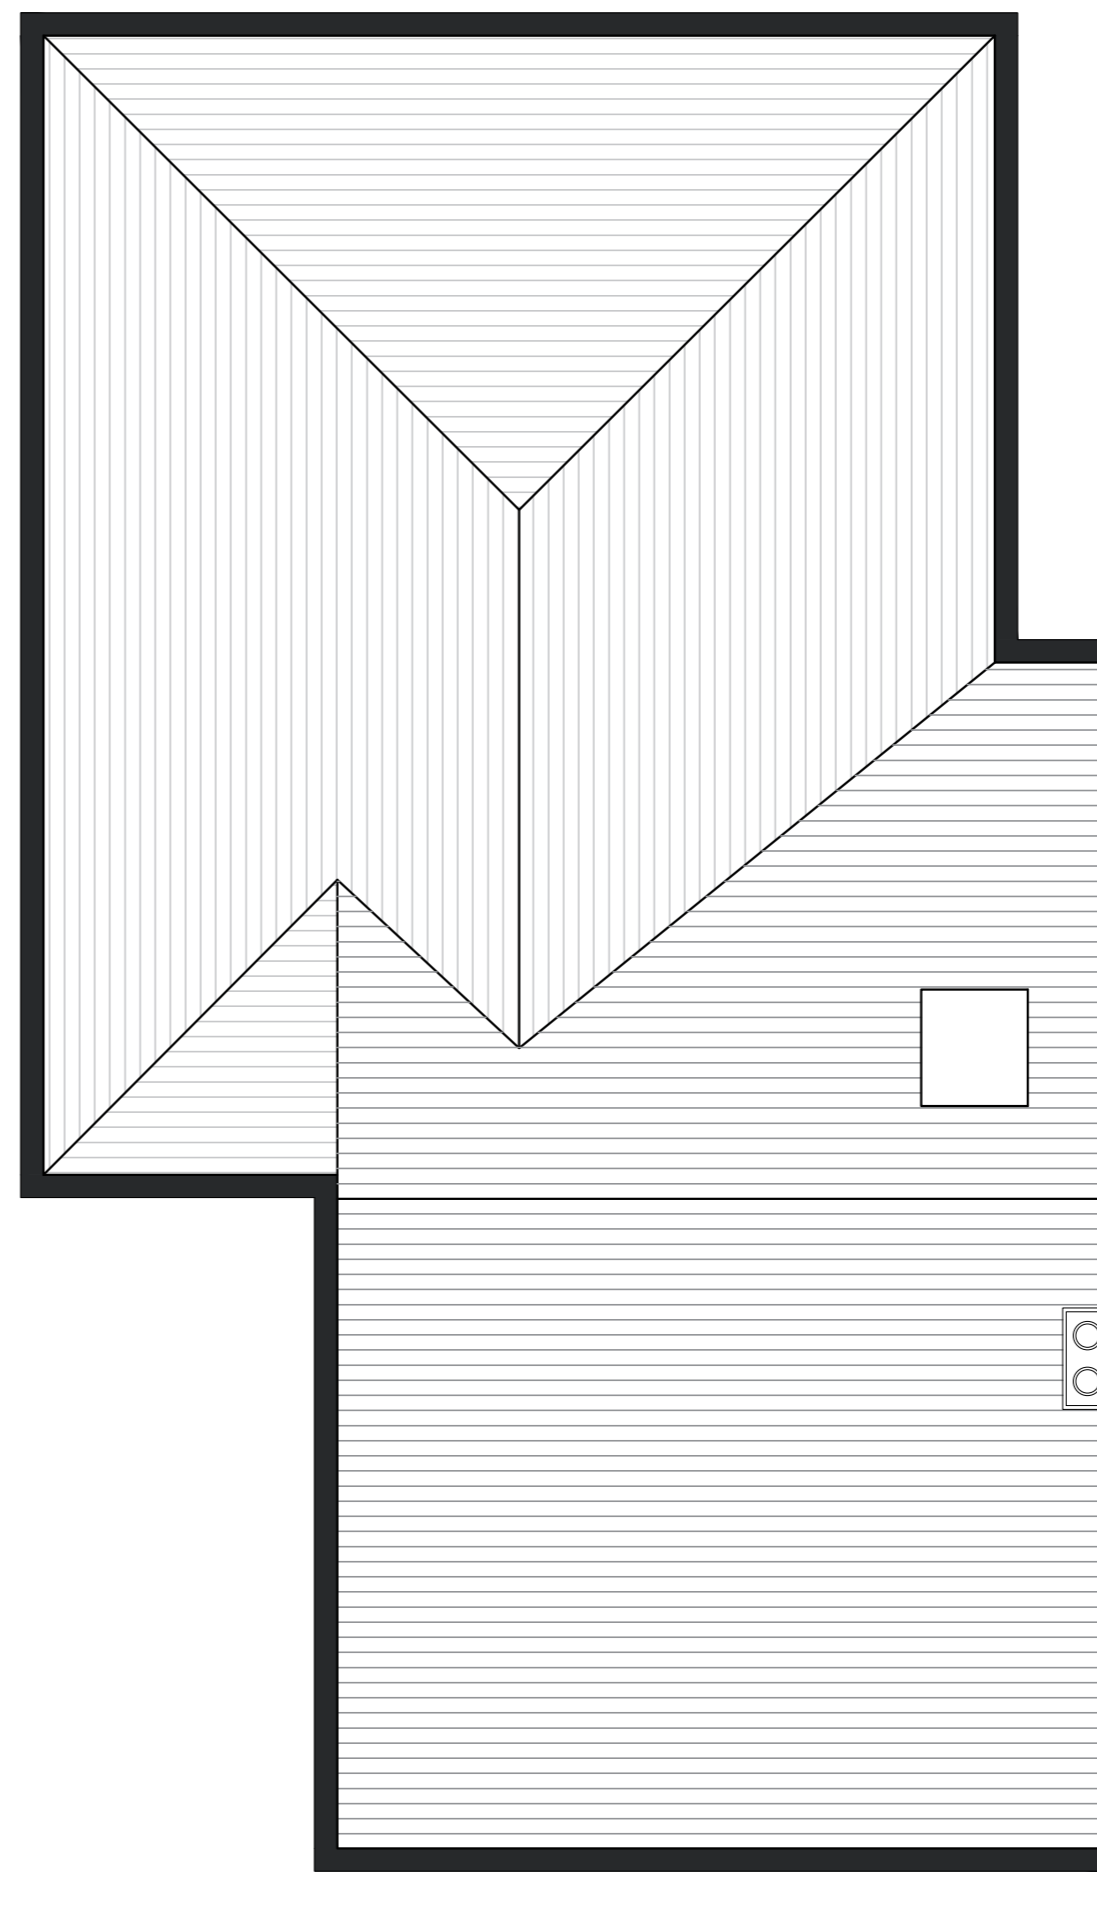

Existing Roof Plan 1.50 @ A2

Existing Floor Plans 1.50 @ A2

 

REVISION				
	DATE	CHECKED	DATE	
A				
B				
C				
D				
E				
F				
G				
H				

CLIENT
Carol Copstick

JOB TITLE
103 Newtyle Road

SCALE	DRAWN	DATE	CHECKED	DATE
1:50 @ A2	RM	13.07.23		

DRAWING TITLE
Existing Floor Plans
Attic and Roof Plan

A	B	C	D	E	F	G	H

787 A(E)-02

Studio 2.008
Mile End
12 Seedhill Road
Paisley, PA1 1JS
Tel: 0141 849 6000