




REVISIONS:-
 A. Footprint changed to tie-in with Clients preferred Roof Plan solution. 28.11.22
 B. NMV Application. 23.20.23

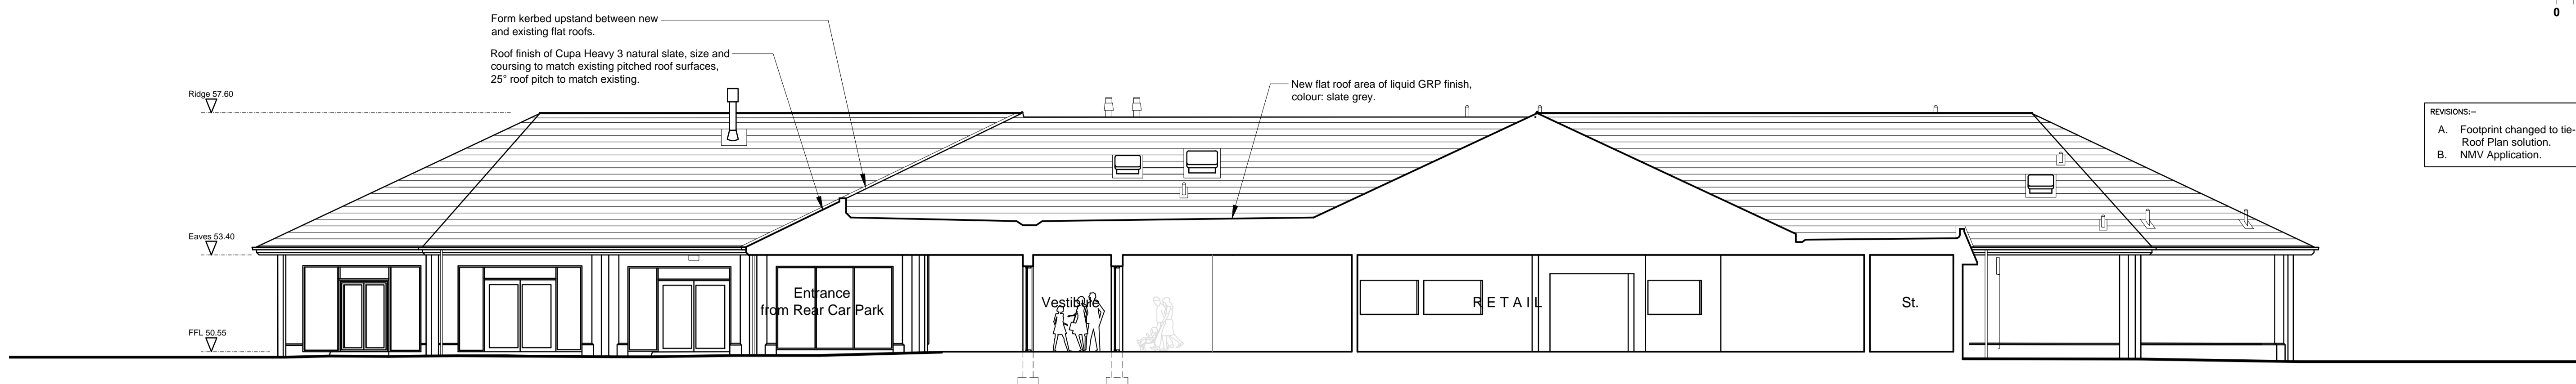

Part East Elevation & Section on BB as Proposed

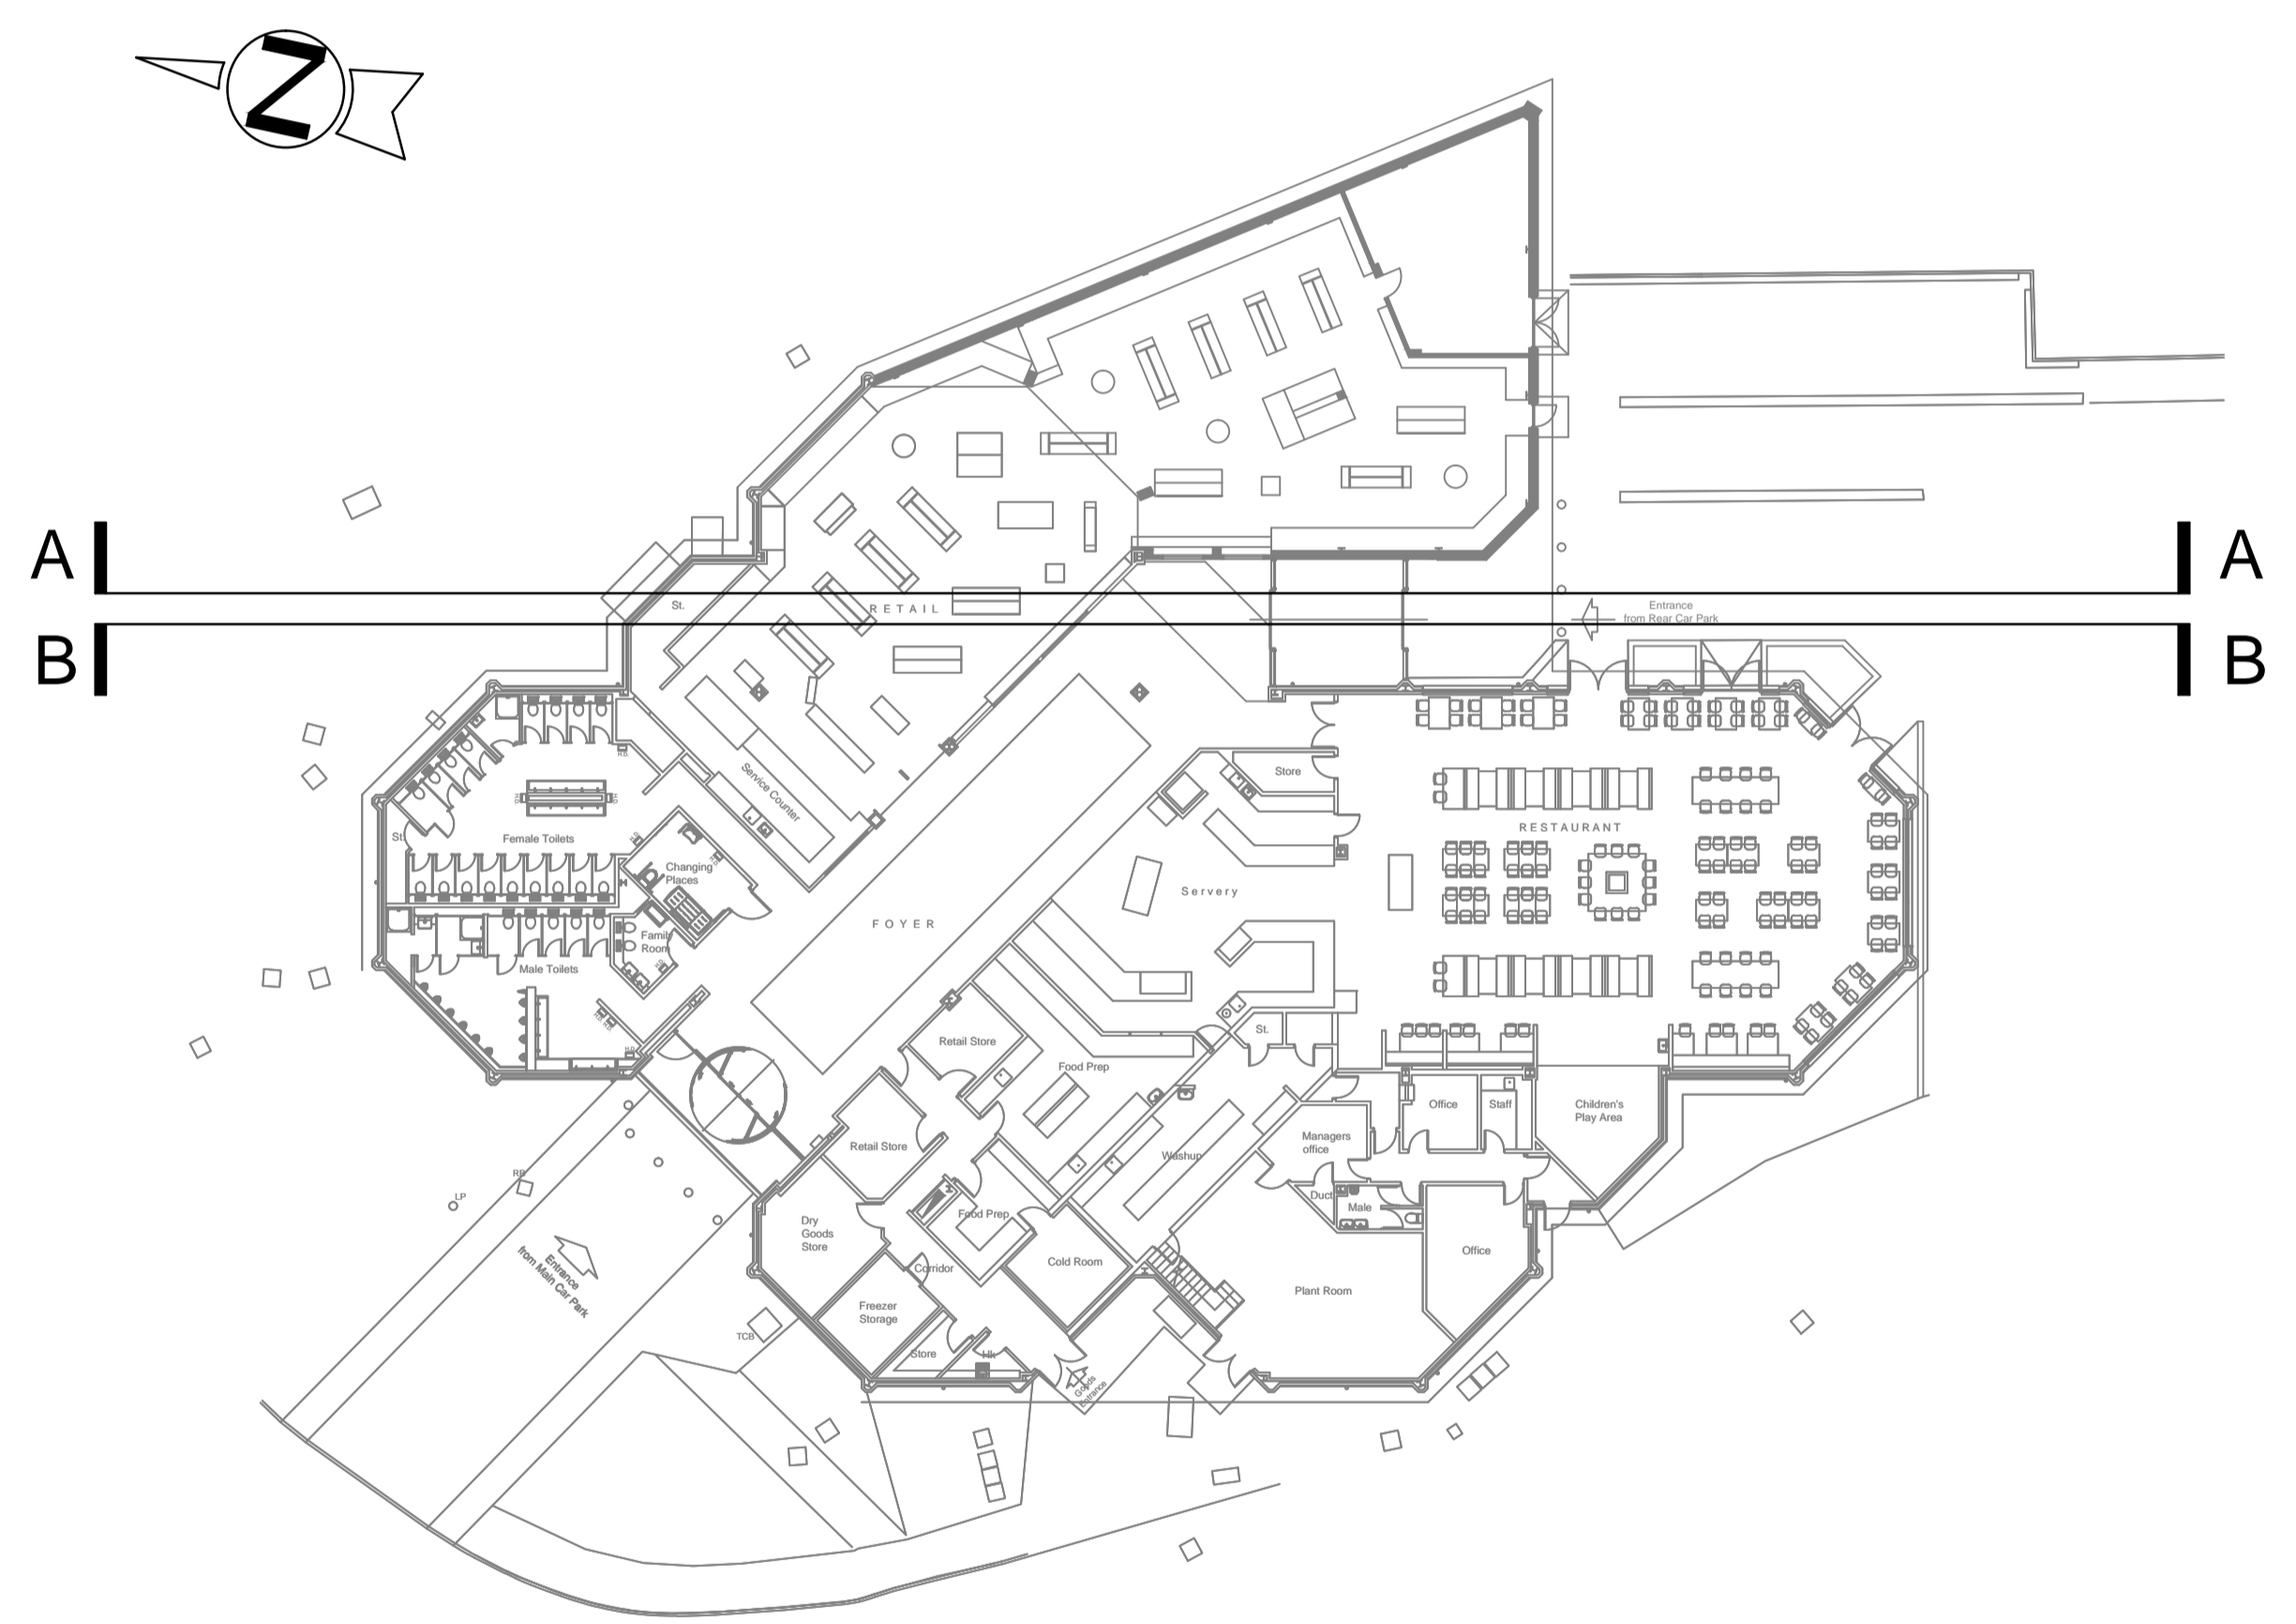

Key Plan scale 1:200

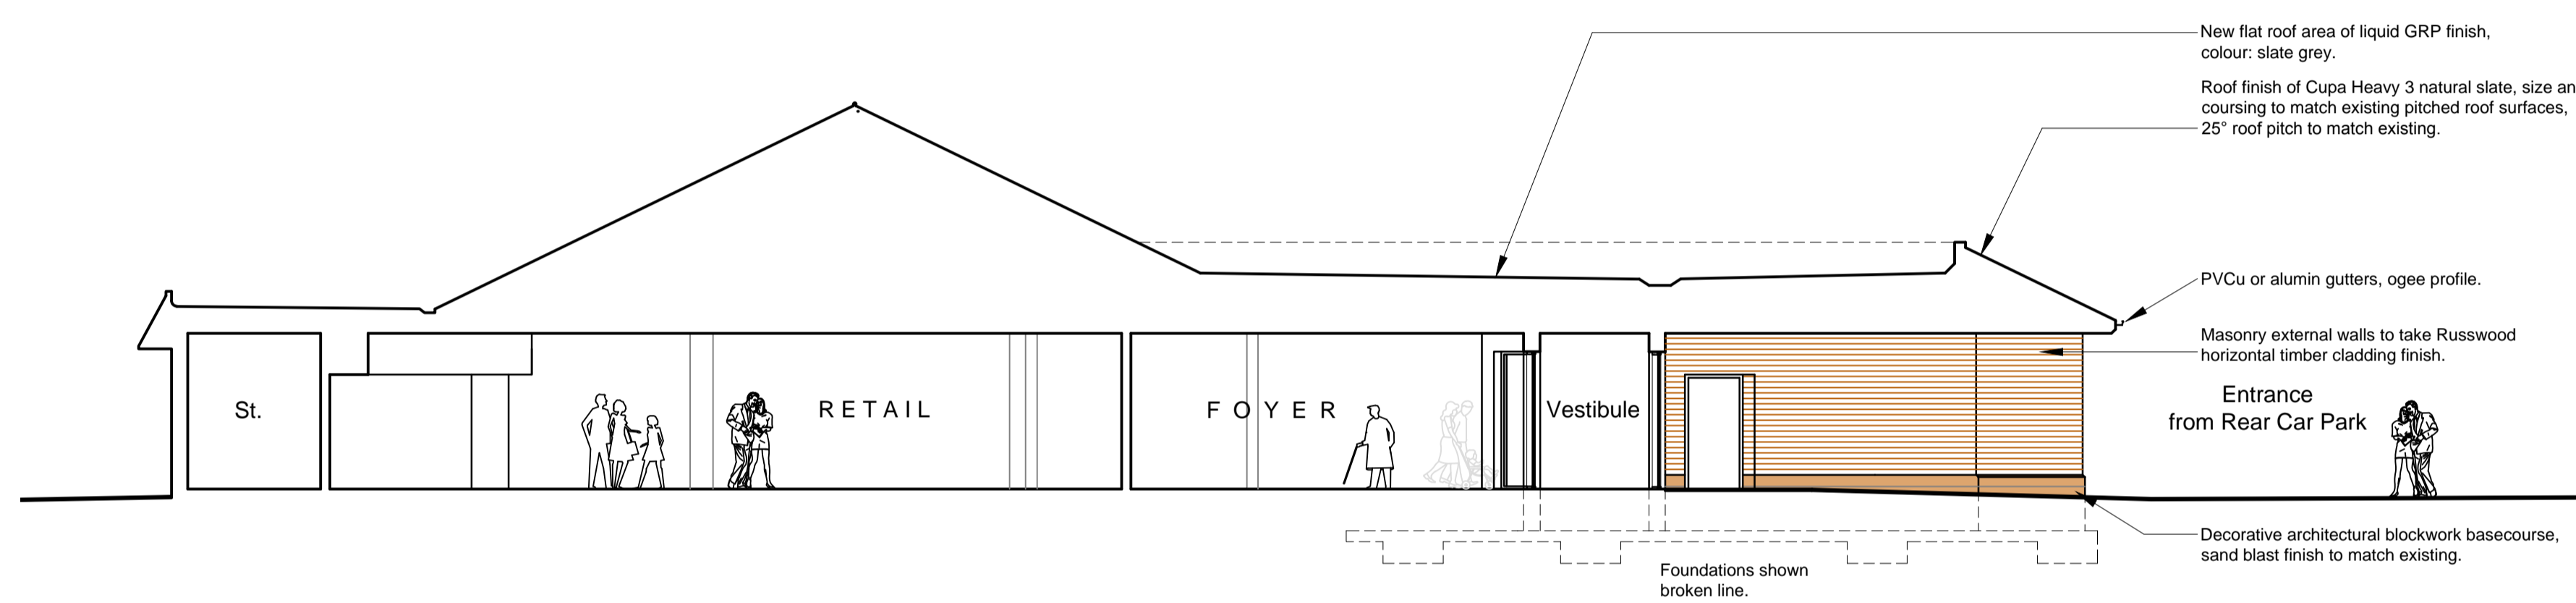

Part West Elevation & Section on AA as Proposed

CLIENT : Westmorland Family		
PROJECT: Proposed Alterations & Extension to Cairn Lodge Services (M74 jct 11), Douglas, Lanark, South Lanarkshire ML11 0RJ		
TITLE : Elevations of Amenity Building as Proposed - Sheet 2 of 2		
DATE : Oct 22	SCALES : 1/100@A1	DRAWN : DG
STATUS: P	DRAWING NO : CLE/A1/110	B