



DOWEN FARMER ARCHITECTS

Unit 601, Level 6, Peckham Levels, 95A Rye Ln, London SE15 4ST

T: 020 8058 7997 W: www.dowenfarmer.com Project Julians Road

Project address
33 Julians Road
Stevenage
SGI 3ES

Client Acre Sheet number 1140 -DFA -PL - 005


Sheet name Existing Roof Plan

Sheet scale 1:100 @ A1

Date/time 15/11/2023 18:27:39 Rev Description Date Issued Checked
1 Planning Issue 231109 HB GV



hello@acrelondon.co.uk acrelondon.co.uk ② acrelondon 020 8159 5151

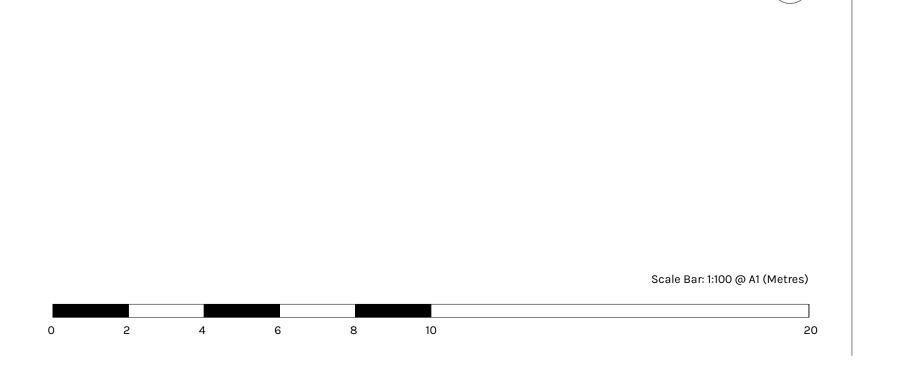

Project status

## Planning

GENERAL NOTES:

This drawing is not for construction and is for information purposes only. Contractor to provide detailed design and construction information. This drawing is to be read in conjunction with all relevant architects' and engineers' drawings and specifications. Drawings to be read in line with the approved inspectors plan check and all dimensions to be checked on site with any discrepancies reported to the architect.

OS information not accurate and not to be used for measurements.

Dowen Farmer Architects Ltd is incorporated in England & Wales.
Company registration number 10861309.