

Client

Mr A Panayi

Job Title

**erection of single storey
storage building**

Eastwood House
Princess Street
Northwich
CW9 7NJ

Drawing Title

Site plan

Drawing Status

planning

Drawn by

JMR

Date

November 2022

Scale

1:200 @ A3

Job Number


ebr/00795

Drawing Number

A0.4

Revision	Description	Date

All dimensions to be checked on site prior to fabrication of components or execution of works. This drawing, the design and information contained within are copyright of ebrdesigns.com ltd and must not be used or reproduced without express permission. ebrdesigns.com ltd shall not be liable if used or reproduced without authorisation.

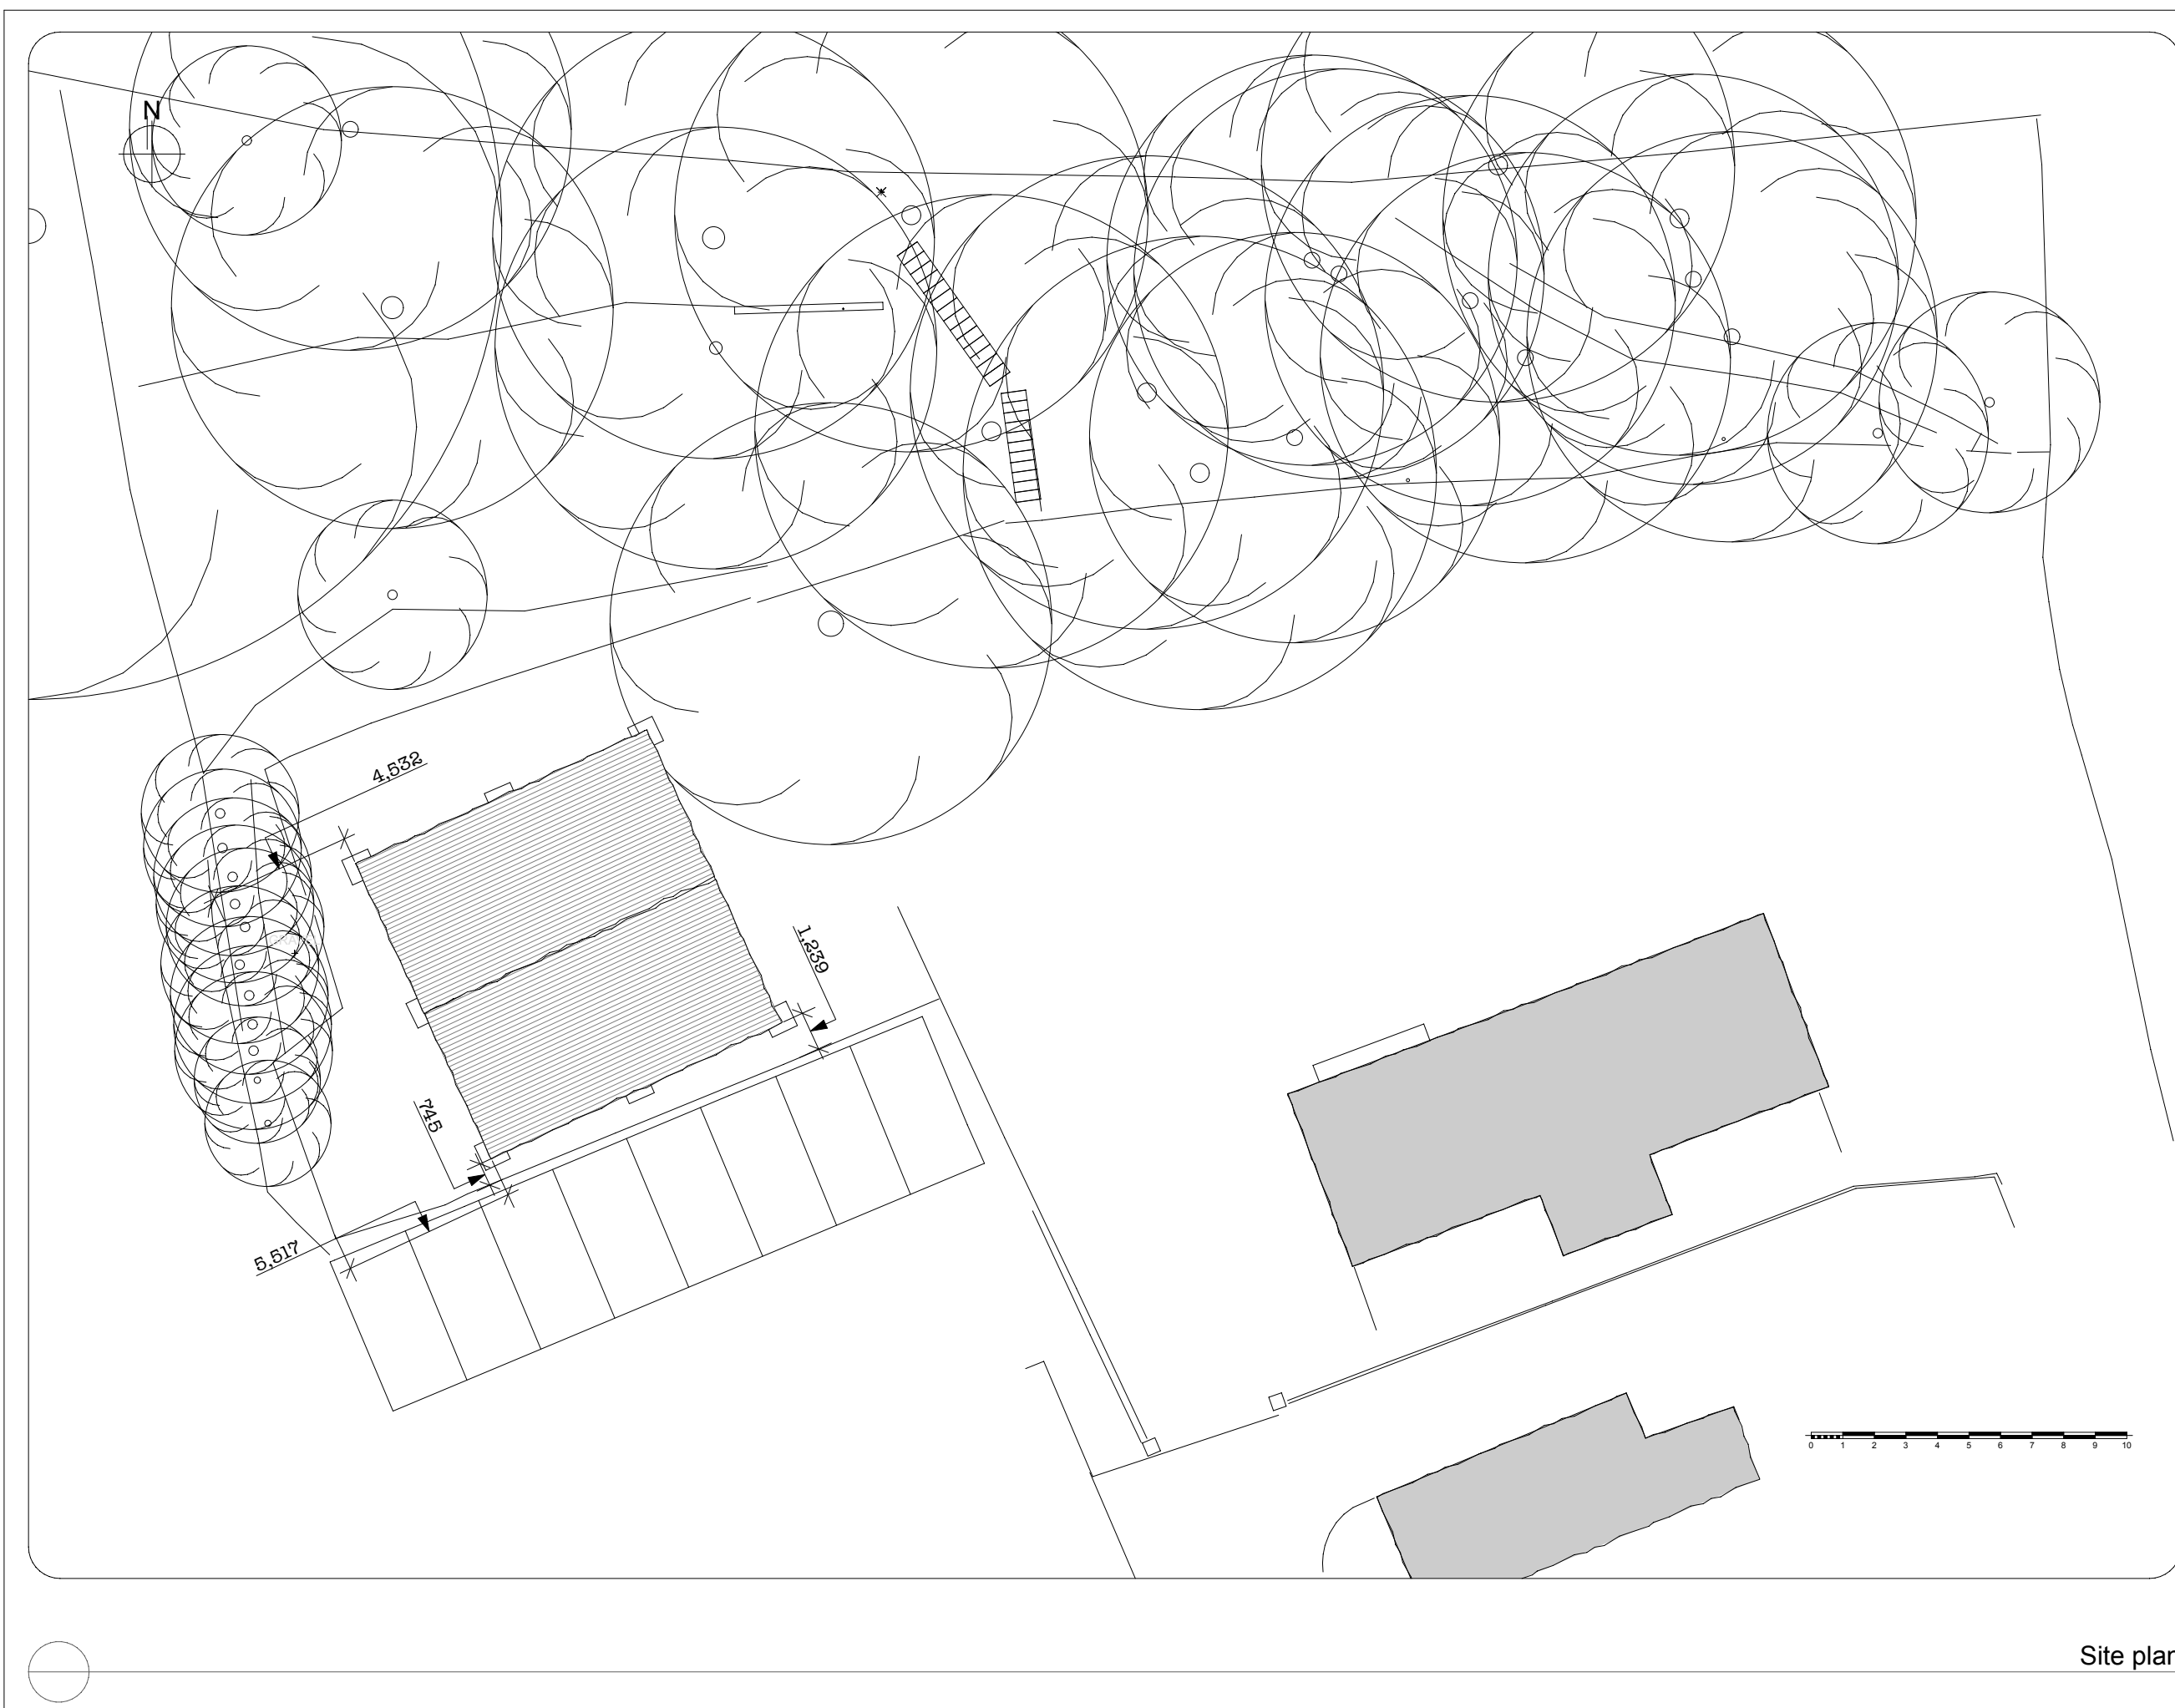

Site plan