


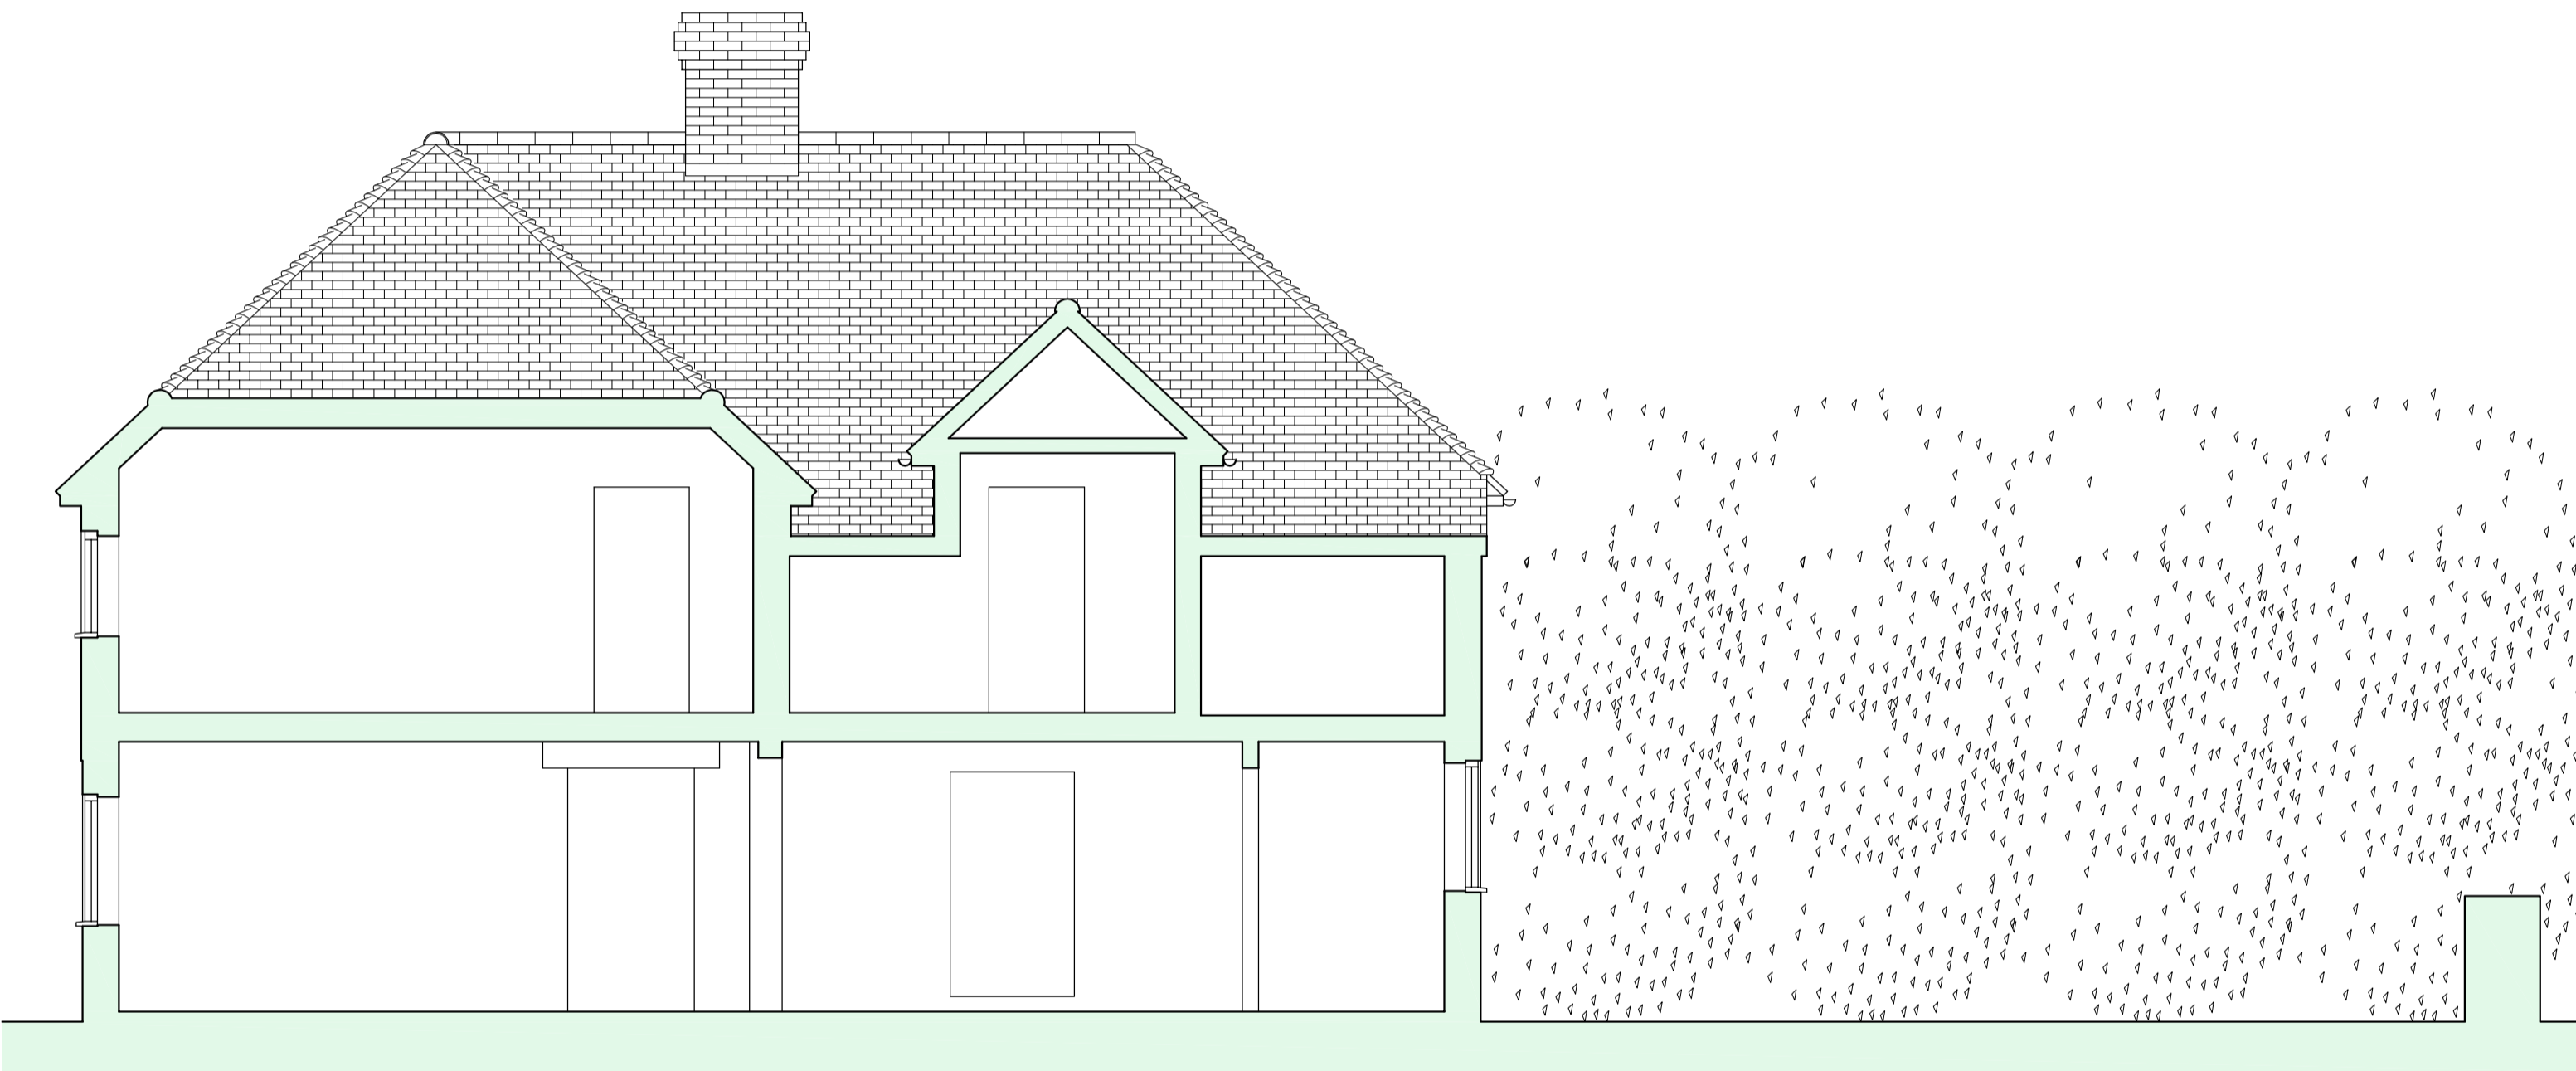

SECTION: SECTION-ELEVATION A-A (1:50)



SECTION: SECTION-ELEVATION B-B (1:50)



SURVEY: SOUTH-WEST ELEVATION (1:50)

| | | |
|--|-----------------------------------|---------------|
| A | Scale bar and boundary wall added | 20-11-2023 |
| Revision | Details of Revision | Revision Date |
|  MANNING WISTOW ARCHITECTS | | |
| Tel.: 01797 230577 / Mob.: 07925 745405 Email: dominic@manningwistow.com / www.manningwistow.com | | |
| Client | | |
| Mr & Mrs Kibble | | |
| Project Name | | |
| Offen Farm, Headcorn Road, Grafty Green, ME17 2AP | | |
| Drawing Name | | |
| Survey: Sections & Elevation | | |
| Drawing N° | | Revision |
| P2311-300 | | A |
| Date | Drawing Scale | |
| 20-11-2023 | 1:50 @ A2 | |
| Drawing Status | Drawn By | |
| PLANNING ISSUE | DMWM | |
| <small>ALL DIMENSIONS MUST BE CHECKED ON SITE. DO NOT SCALE OFF THIS DRAWING EXCEPT FOR PLANNING PURPOSES. THIS DRAWING MUST BE READ IN CONJUNCTION WITH THE SPECIFICATION OF WORKS. ALL WORKS MUST BE CARRIED OUT IN ACCORDANCE WITH THE STATUTORY AUTHORITIES.</small> | | |