



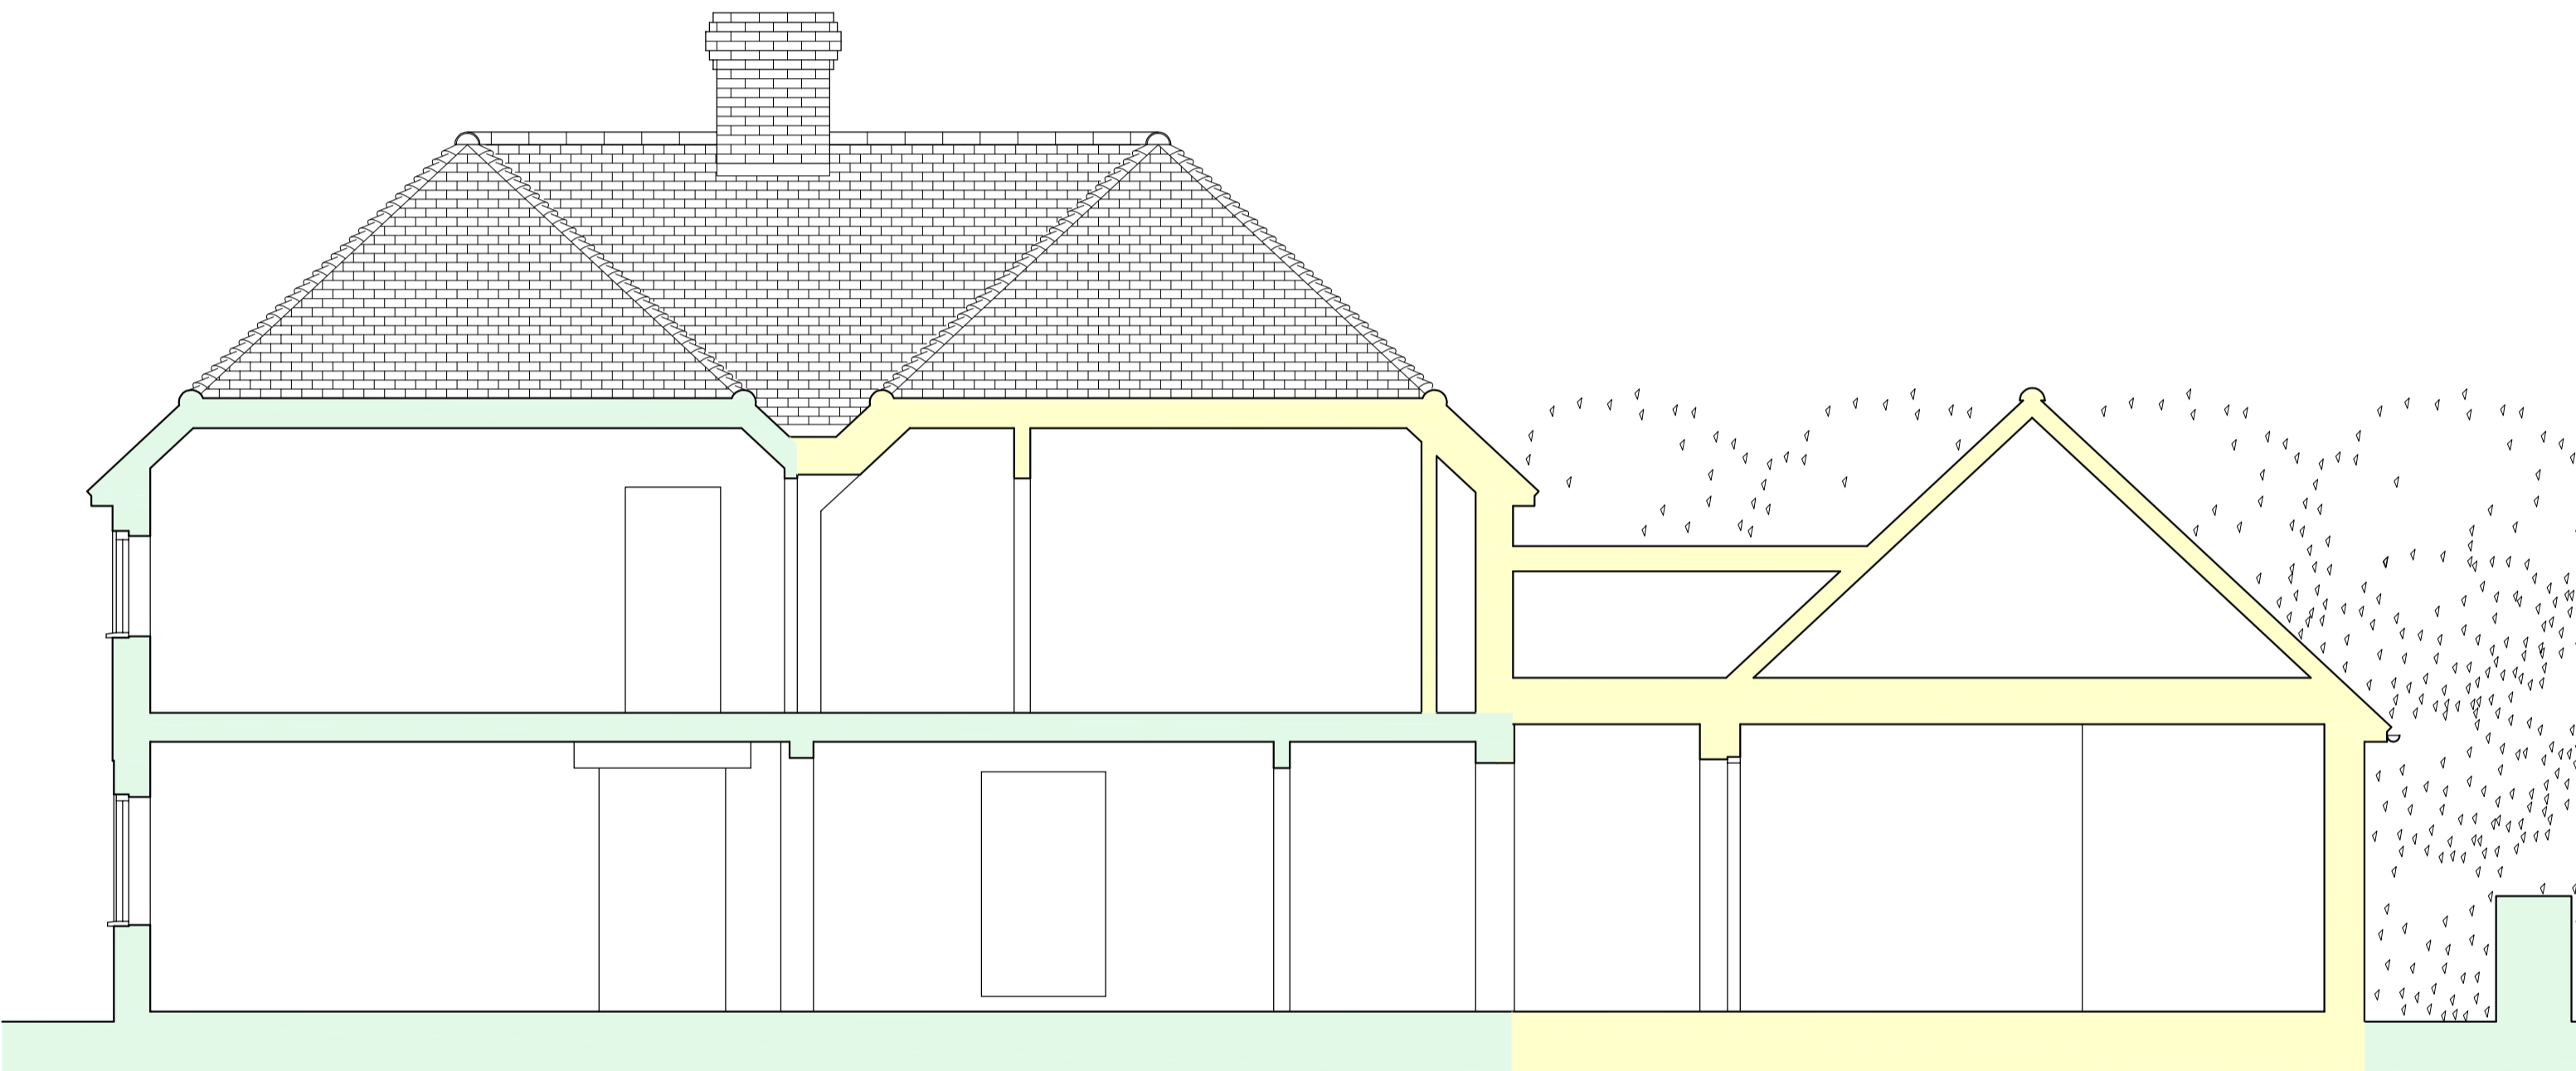

PROPOSED: SECTION-ELEVATION A-A (1:50)

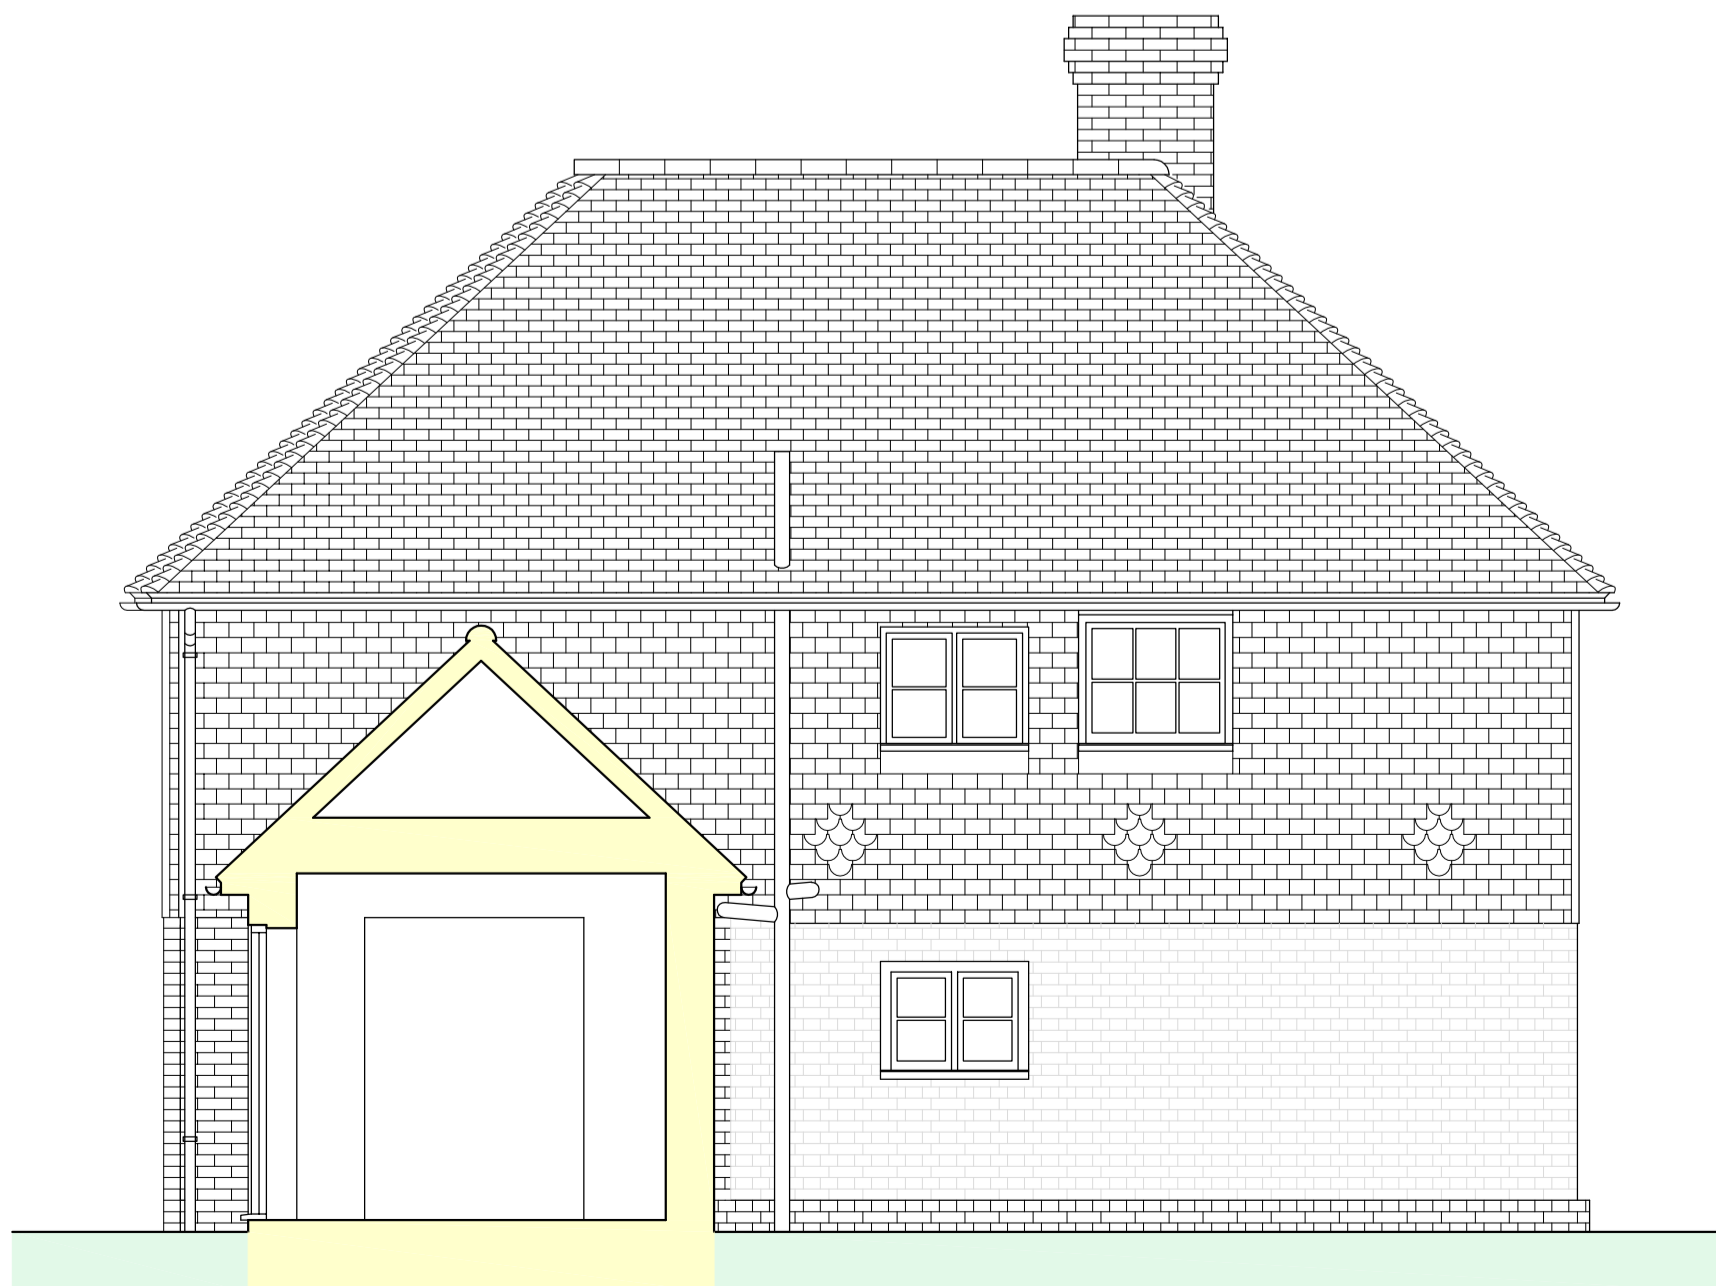

PROPOSED: SECTION-ELEVATION B-B (1:50)



PROPOSED: SECTION-ELEVATION C-C (1:50)

Note: North-West elevation unchanged

A	Scale bar and boundary wall added	20-11-2023
Revision	Details of Revision	Revision Date



MANNING WISTOW ARCHITECTS

Tel.: 01797 230577 / Mob.: 07925 745405  
Email: dominic@manningwistow.com / www.manningwistow.com

Client  
Mr & Mrs Kibble

Project Name  
Offen Farm, Headcorn Road, Grafty Green, ME17 2AP

Drawing Name  
Proposed: Sections

Drawing N°  
P2311-325

Revision  
A

Date  
20-11-2023

Drawing Scale  
1:50 @ A2

Drawing Status  
**PLANNING ISSUE**

Drawn By  
DMWM

ALL DIMENSIONS MUST BE CHECKED ON SITE. DO NOT SCALE OFF THIS DRAWING EXCEPT FOR PLANNING PURPOSES. THIS DRAWING MUST BE READ IN CONJUNCTION WITH THE SPECIFICATION OF WORKS. ALL WORKS MUST BE CARRIED OUT IN ACCORDANCE WITH THE STATUTORY AUTHORITIES.