




EXISTING REAR ELEVATION

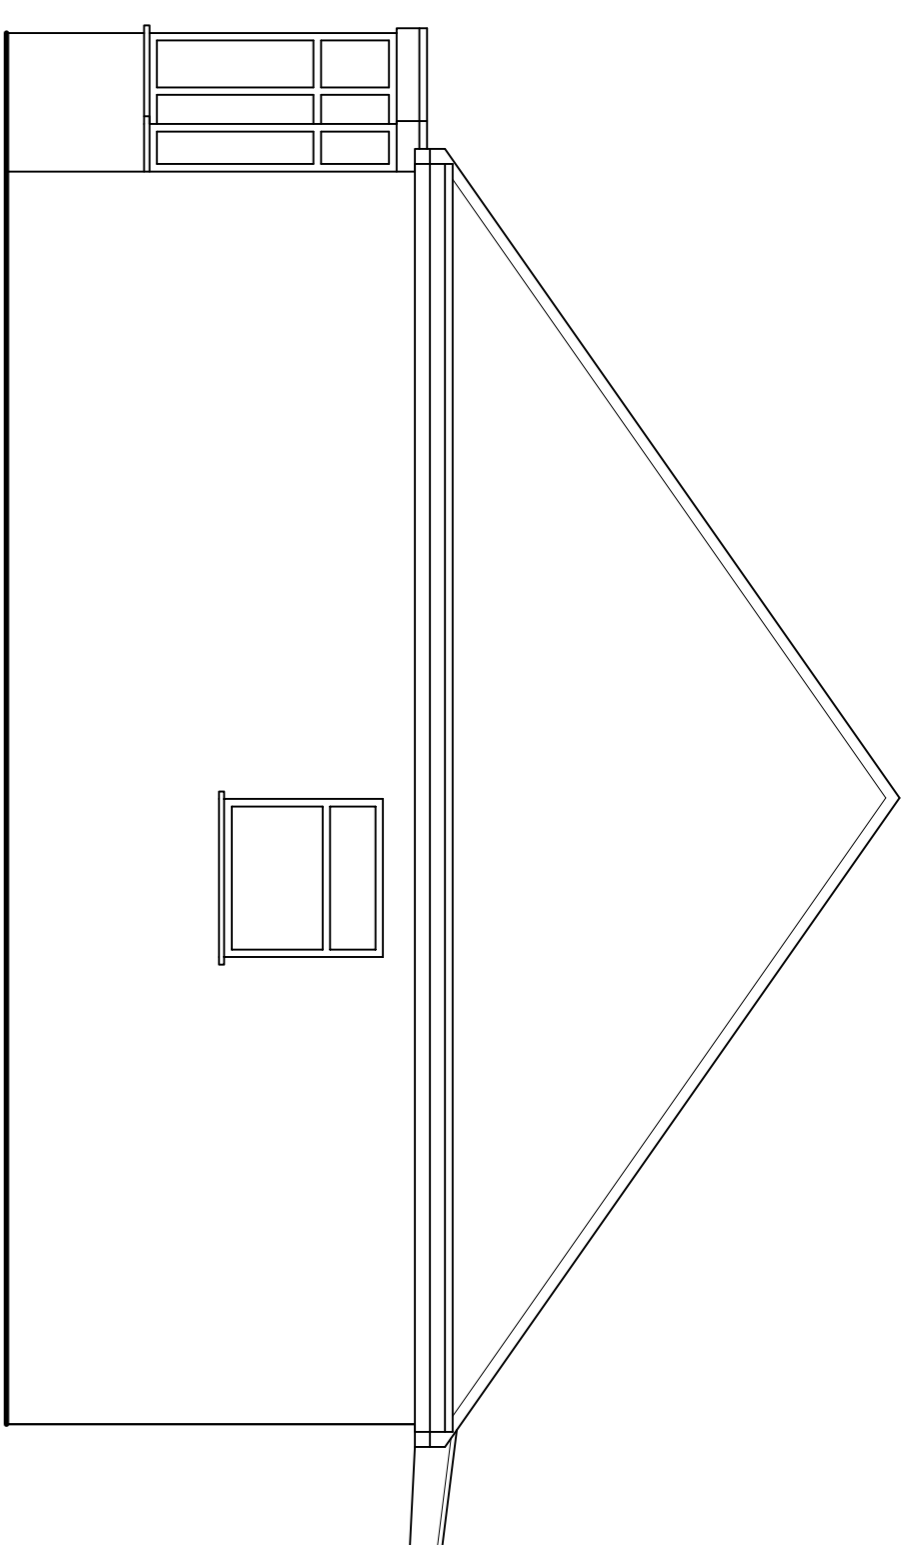


EXISTING SIDE ELEVATION

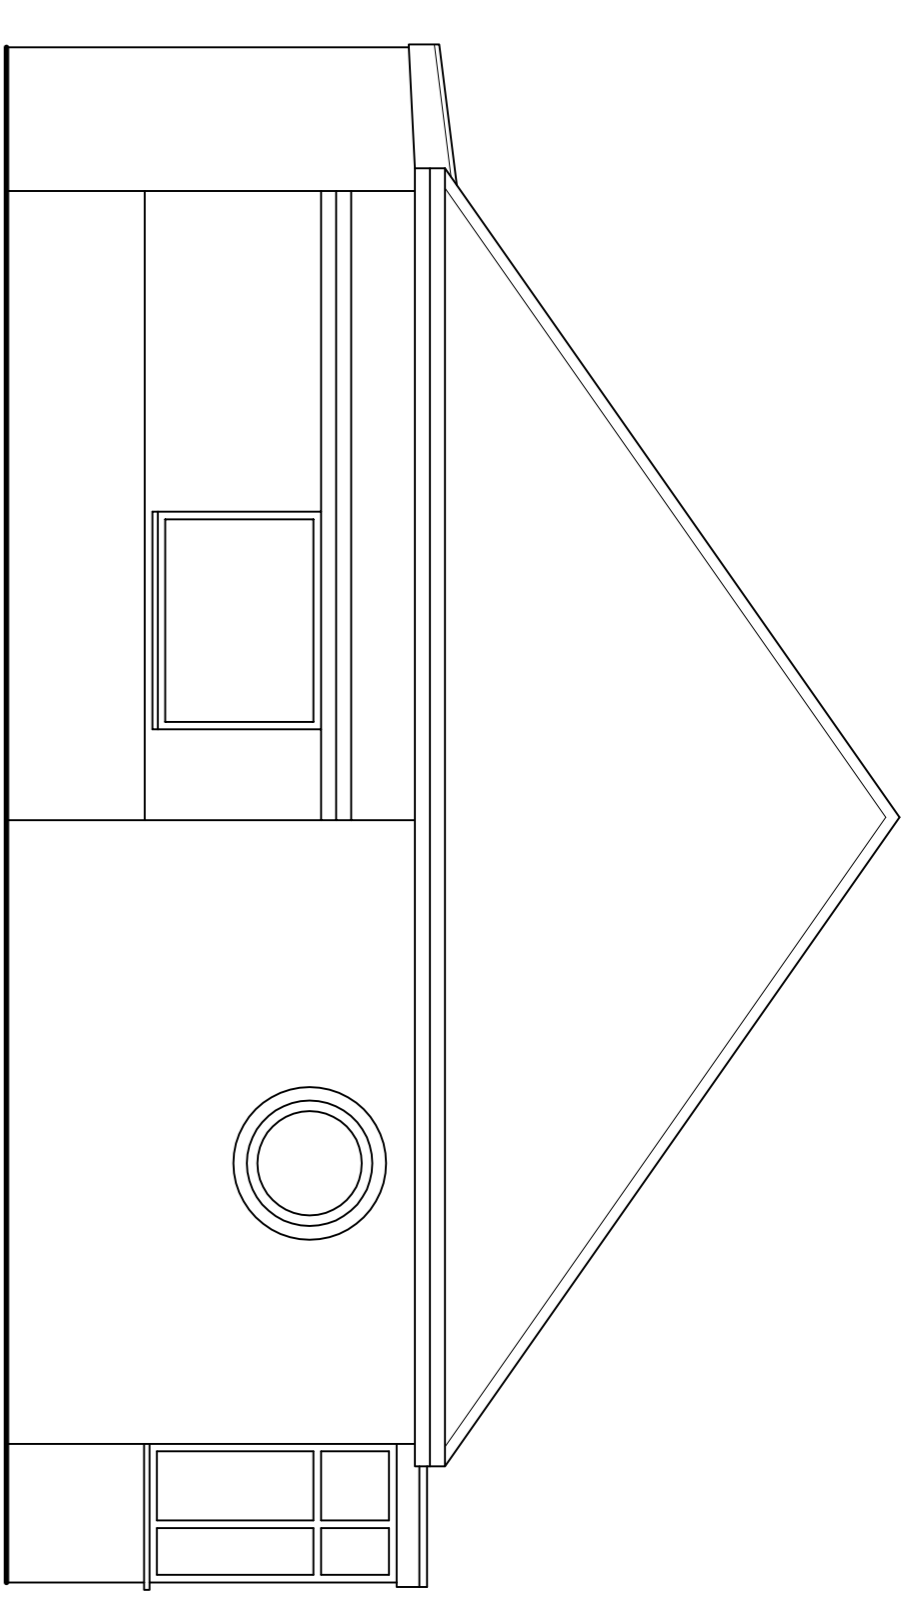

EXISTING SIDE ELEVATION

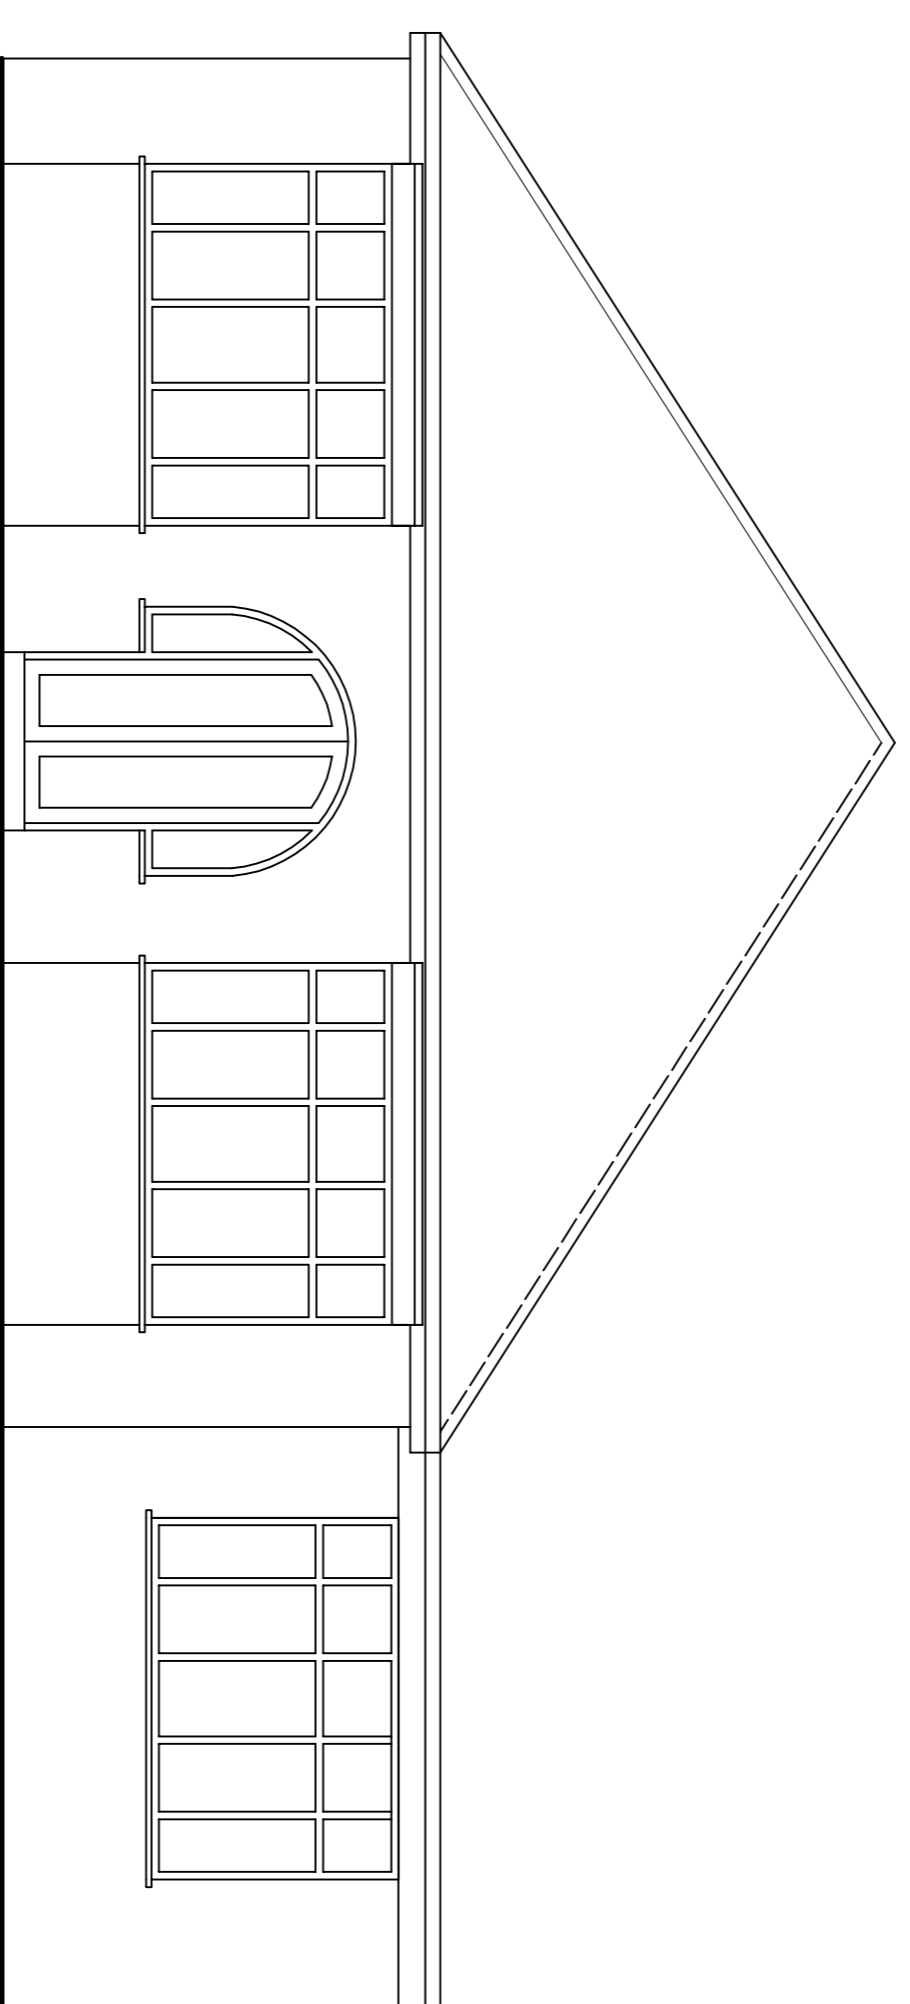

EXISTING FRONT ELEVATION

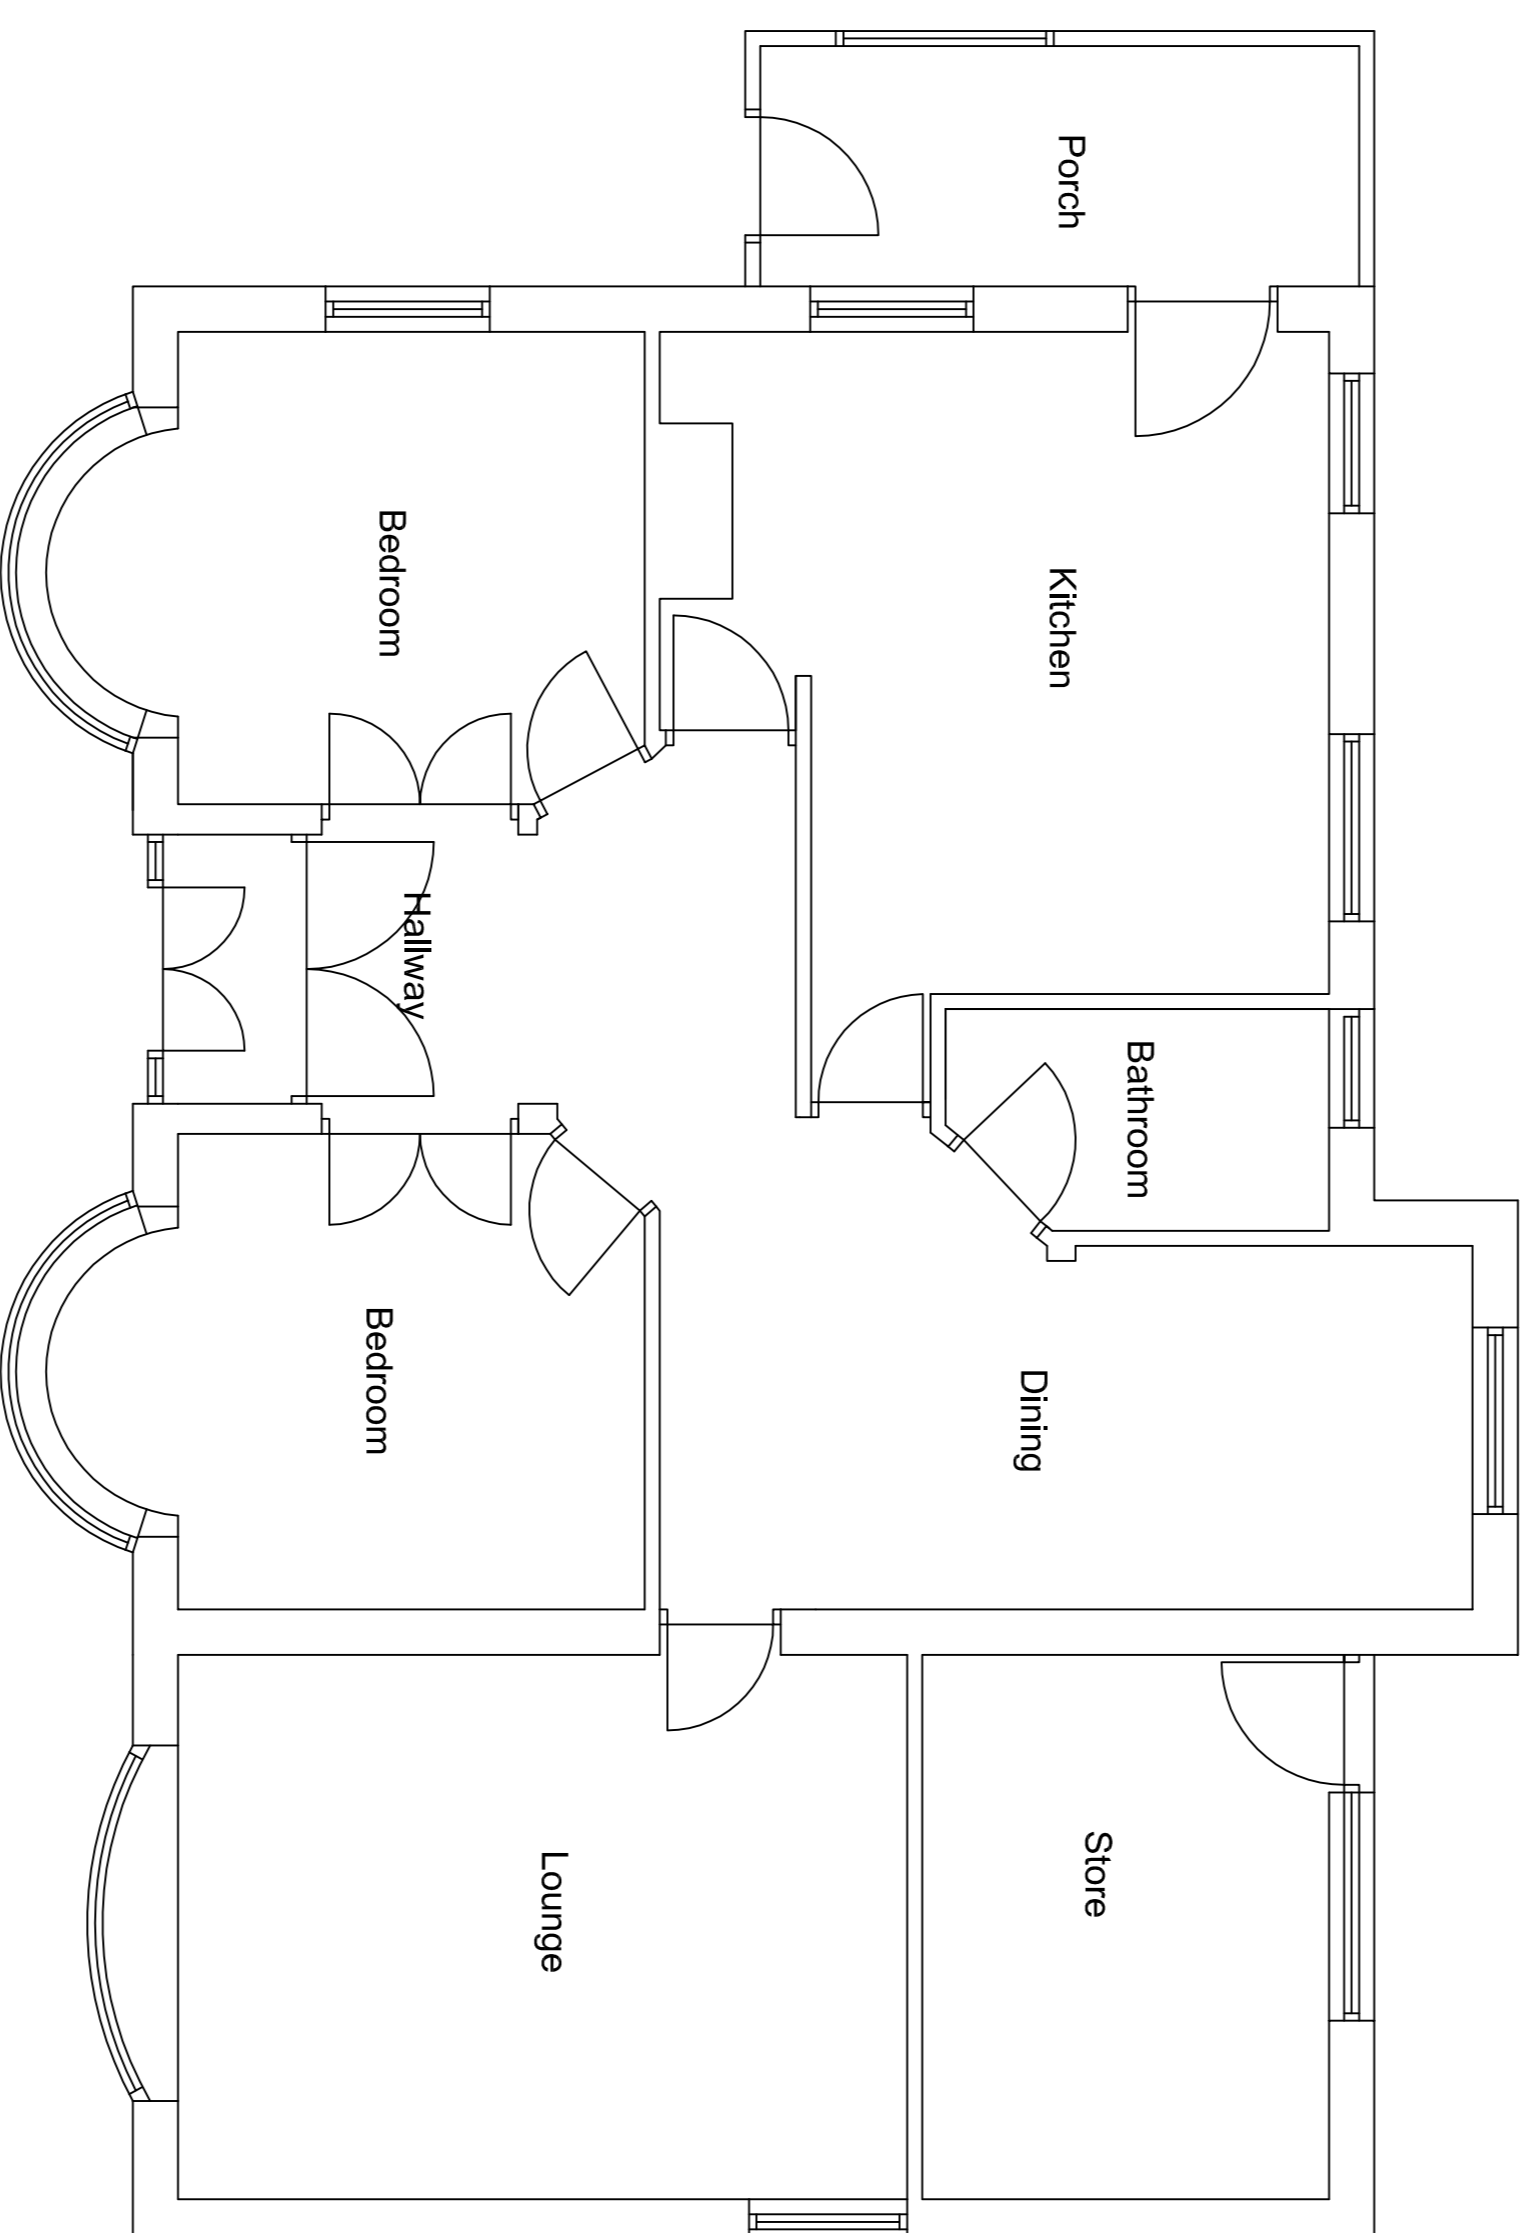

EXISTING GROUND FLOOR PLAN

Revision	Date	Amendment/Detail

Project
ROSEWAY, ROBINS LANE
PROPOSED EXTENSION
AND INTERNAL MODIFICATIONS

Drawing Title
EXISTING PLAN
AND ELEVATIONS

Scale
1:50

Drawn/Checked
OCT 2023

Date

Drawing No.	Revision