


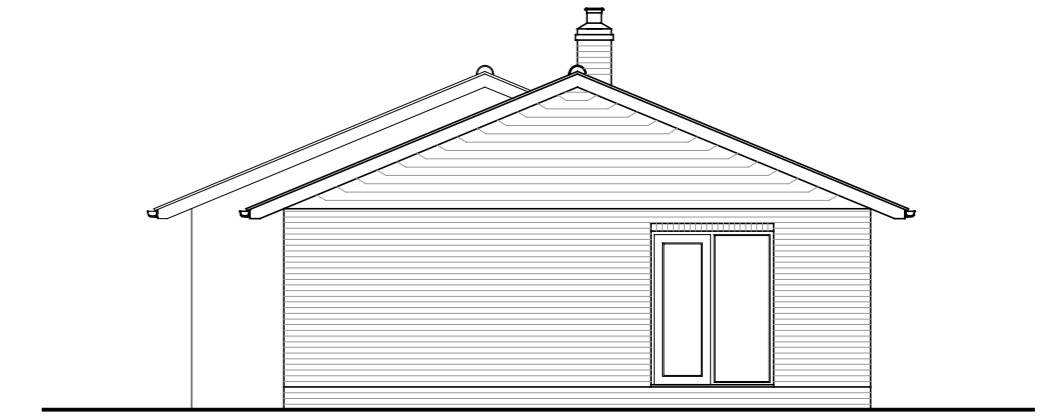


rear (east) elevation existing scale 1:100



front (west) elevation existing scale 1:100



side (south) elevation existing scale 1:100

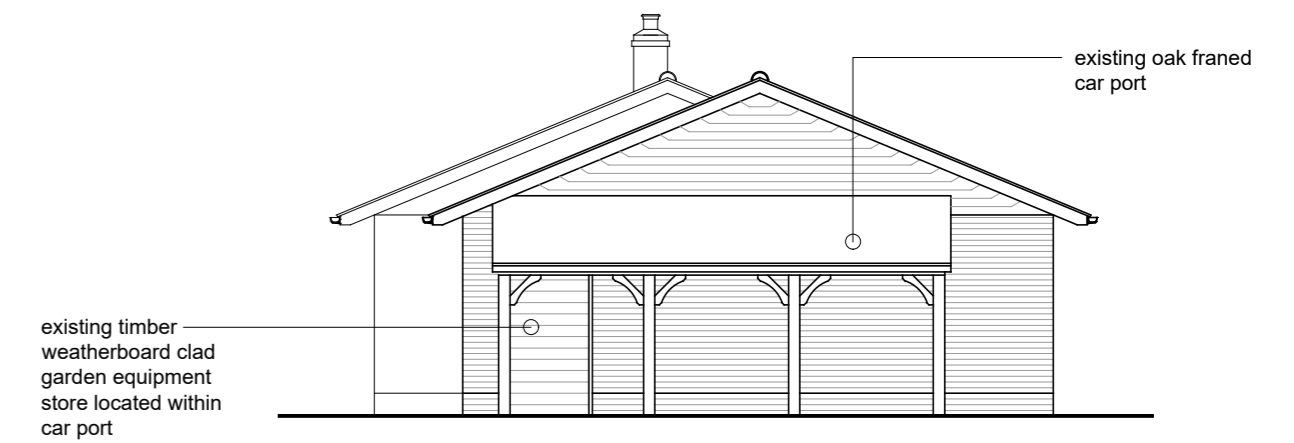

side (north) elevation existing scale 1:100

P1	north elevation existing added	16.11.2023
Revision:	Description:	Date:

GARYtidwell ASSOCIATES LIMITED
 architecture - planning - construction technology
 The Old Square, The Street, Woodnesborough, Kent . CT13 0NQ.
 T: 07599 916454 E: garytidwell@hotmail.co.uk

Client:
 MR. and MRS. PAGE
 Project:
 MEADOWGATE LODGE
 CHART LANE
 BRASTED
 TN16 1LN
 Title:


Floor Plans & Elevations as Existing

Scale:	Date:	Drawn:
1:100 @ A2	APR 23	GT

Drawing Number:	Revision:
-----------------	-----------

01.832.03

P1

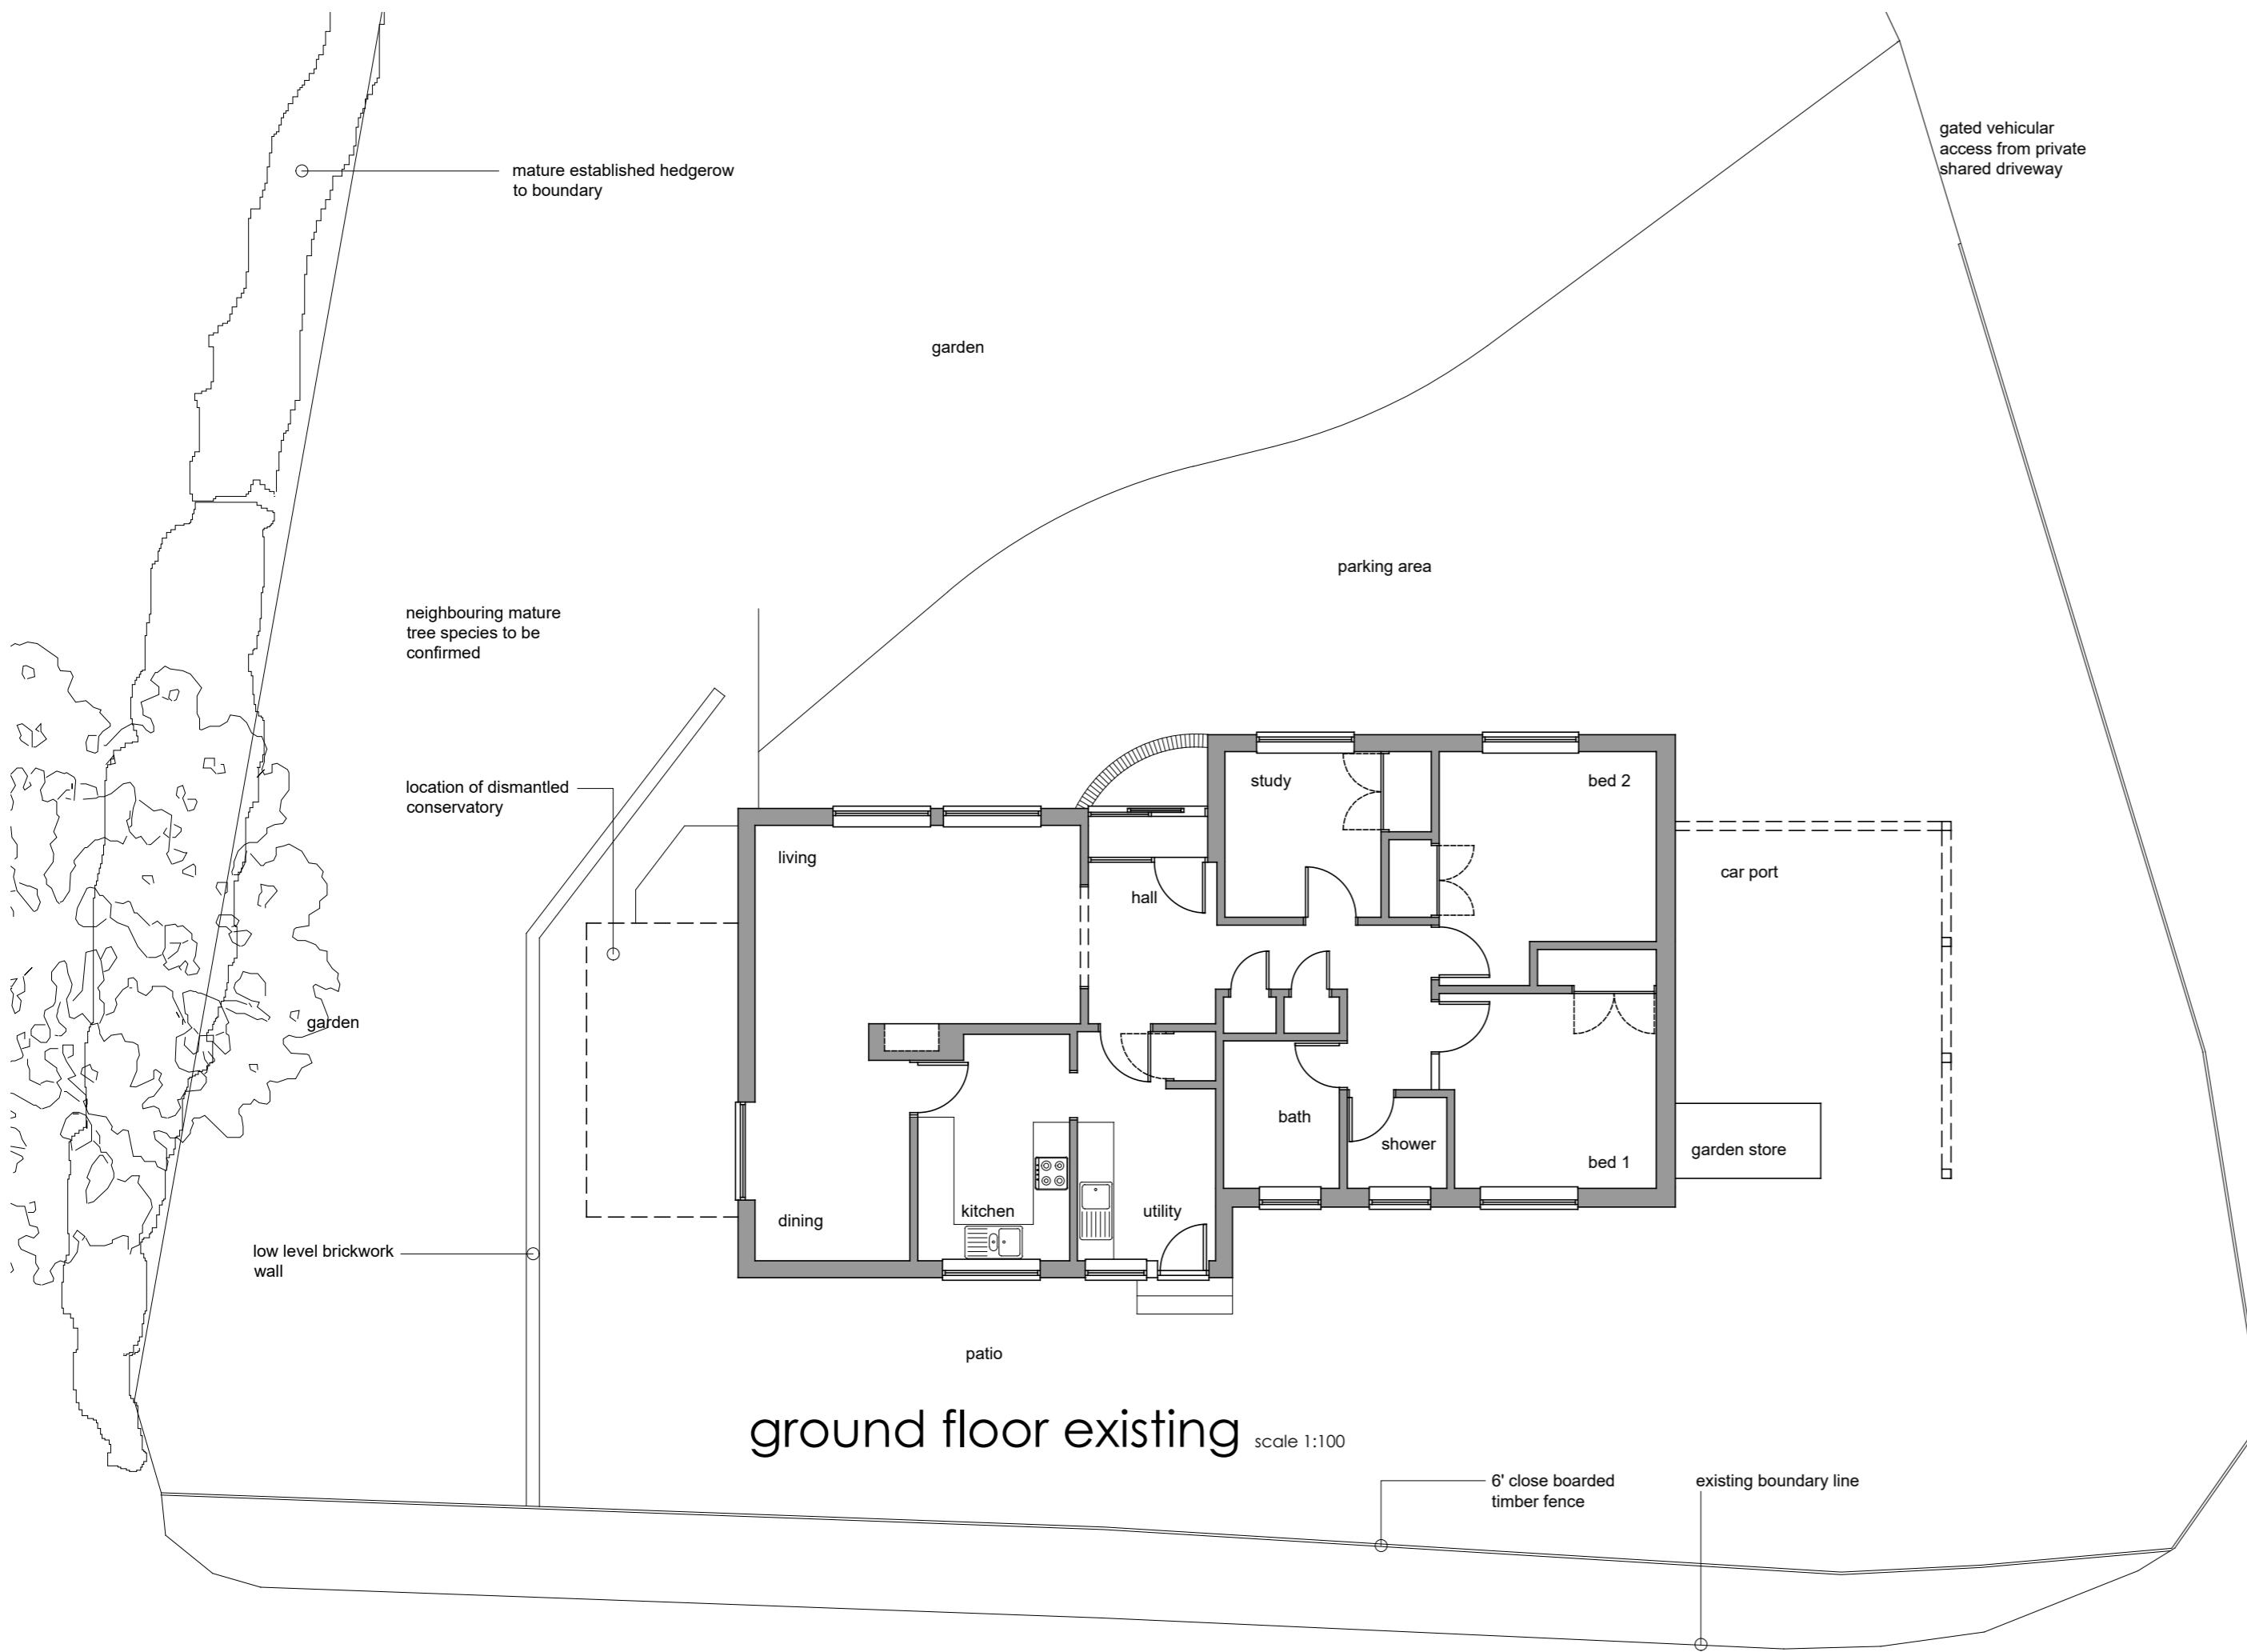

ground floor existing scale 1:100

