


©This drawing is the copyright of GARY tidwell ASSOCIATES LIMITED and should not be copied or reproduced without written consent. All Rights Reserved. Check all dimensions before fabrication and notify of any discrepancies.




rear (east) elevation proposed scale 1:100




front (west) elevation proposed scale 1:100

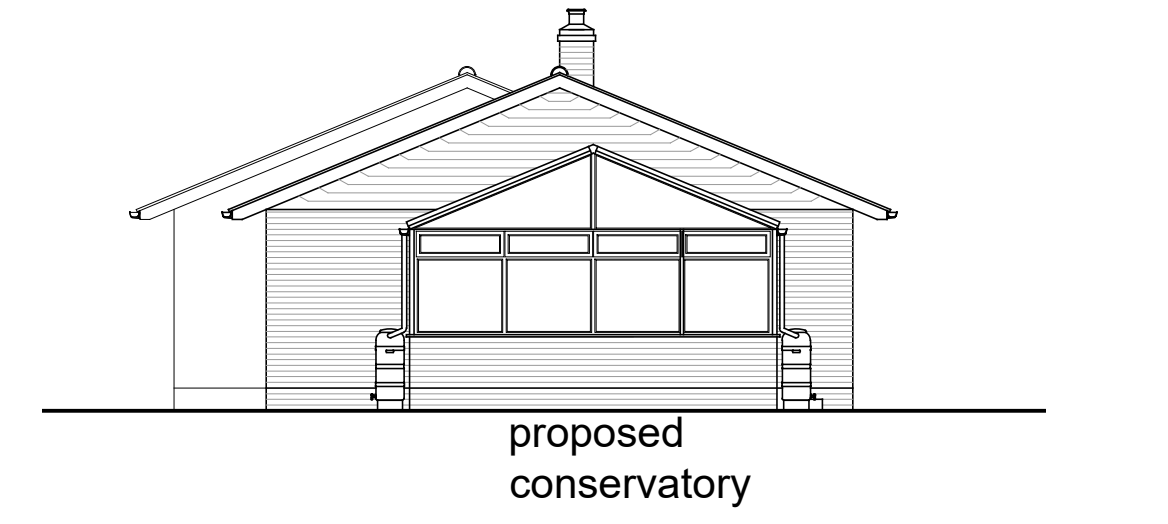


side (south) elevation proposed scale 1:100

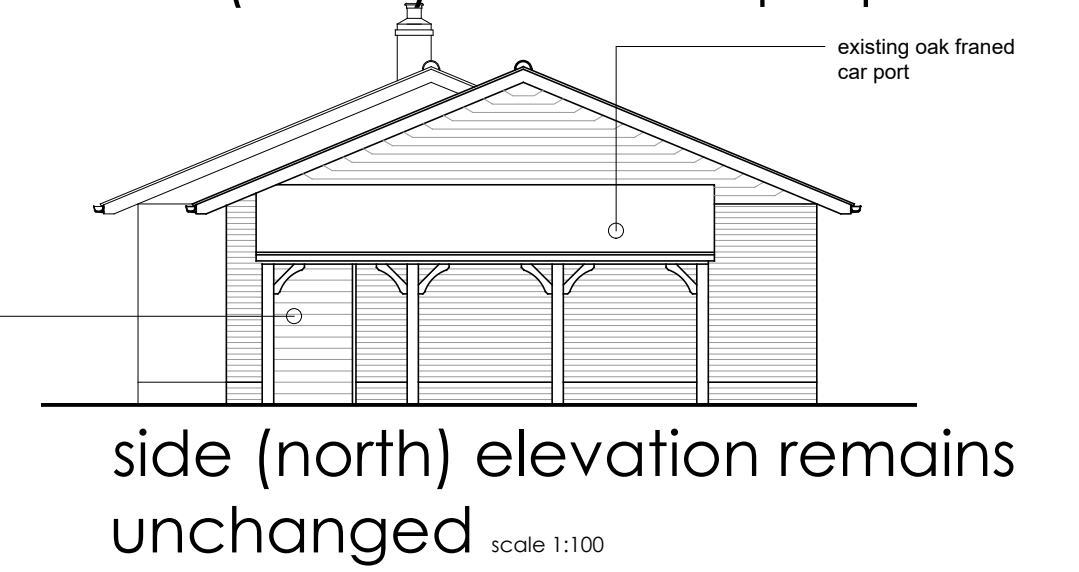

side (north) elevation remains unchanged scale 1:100

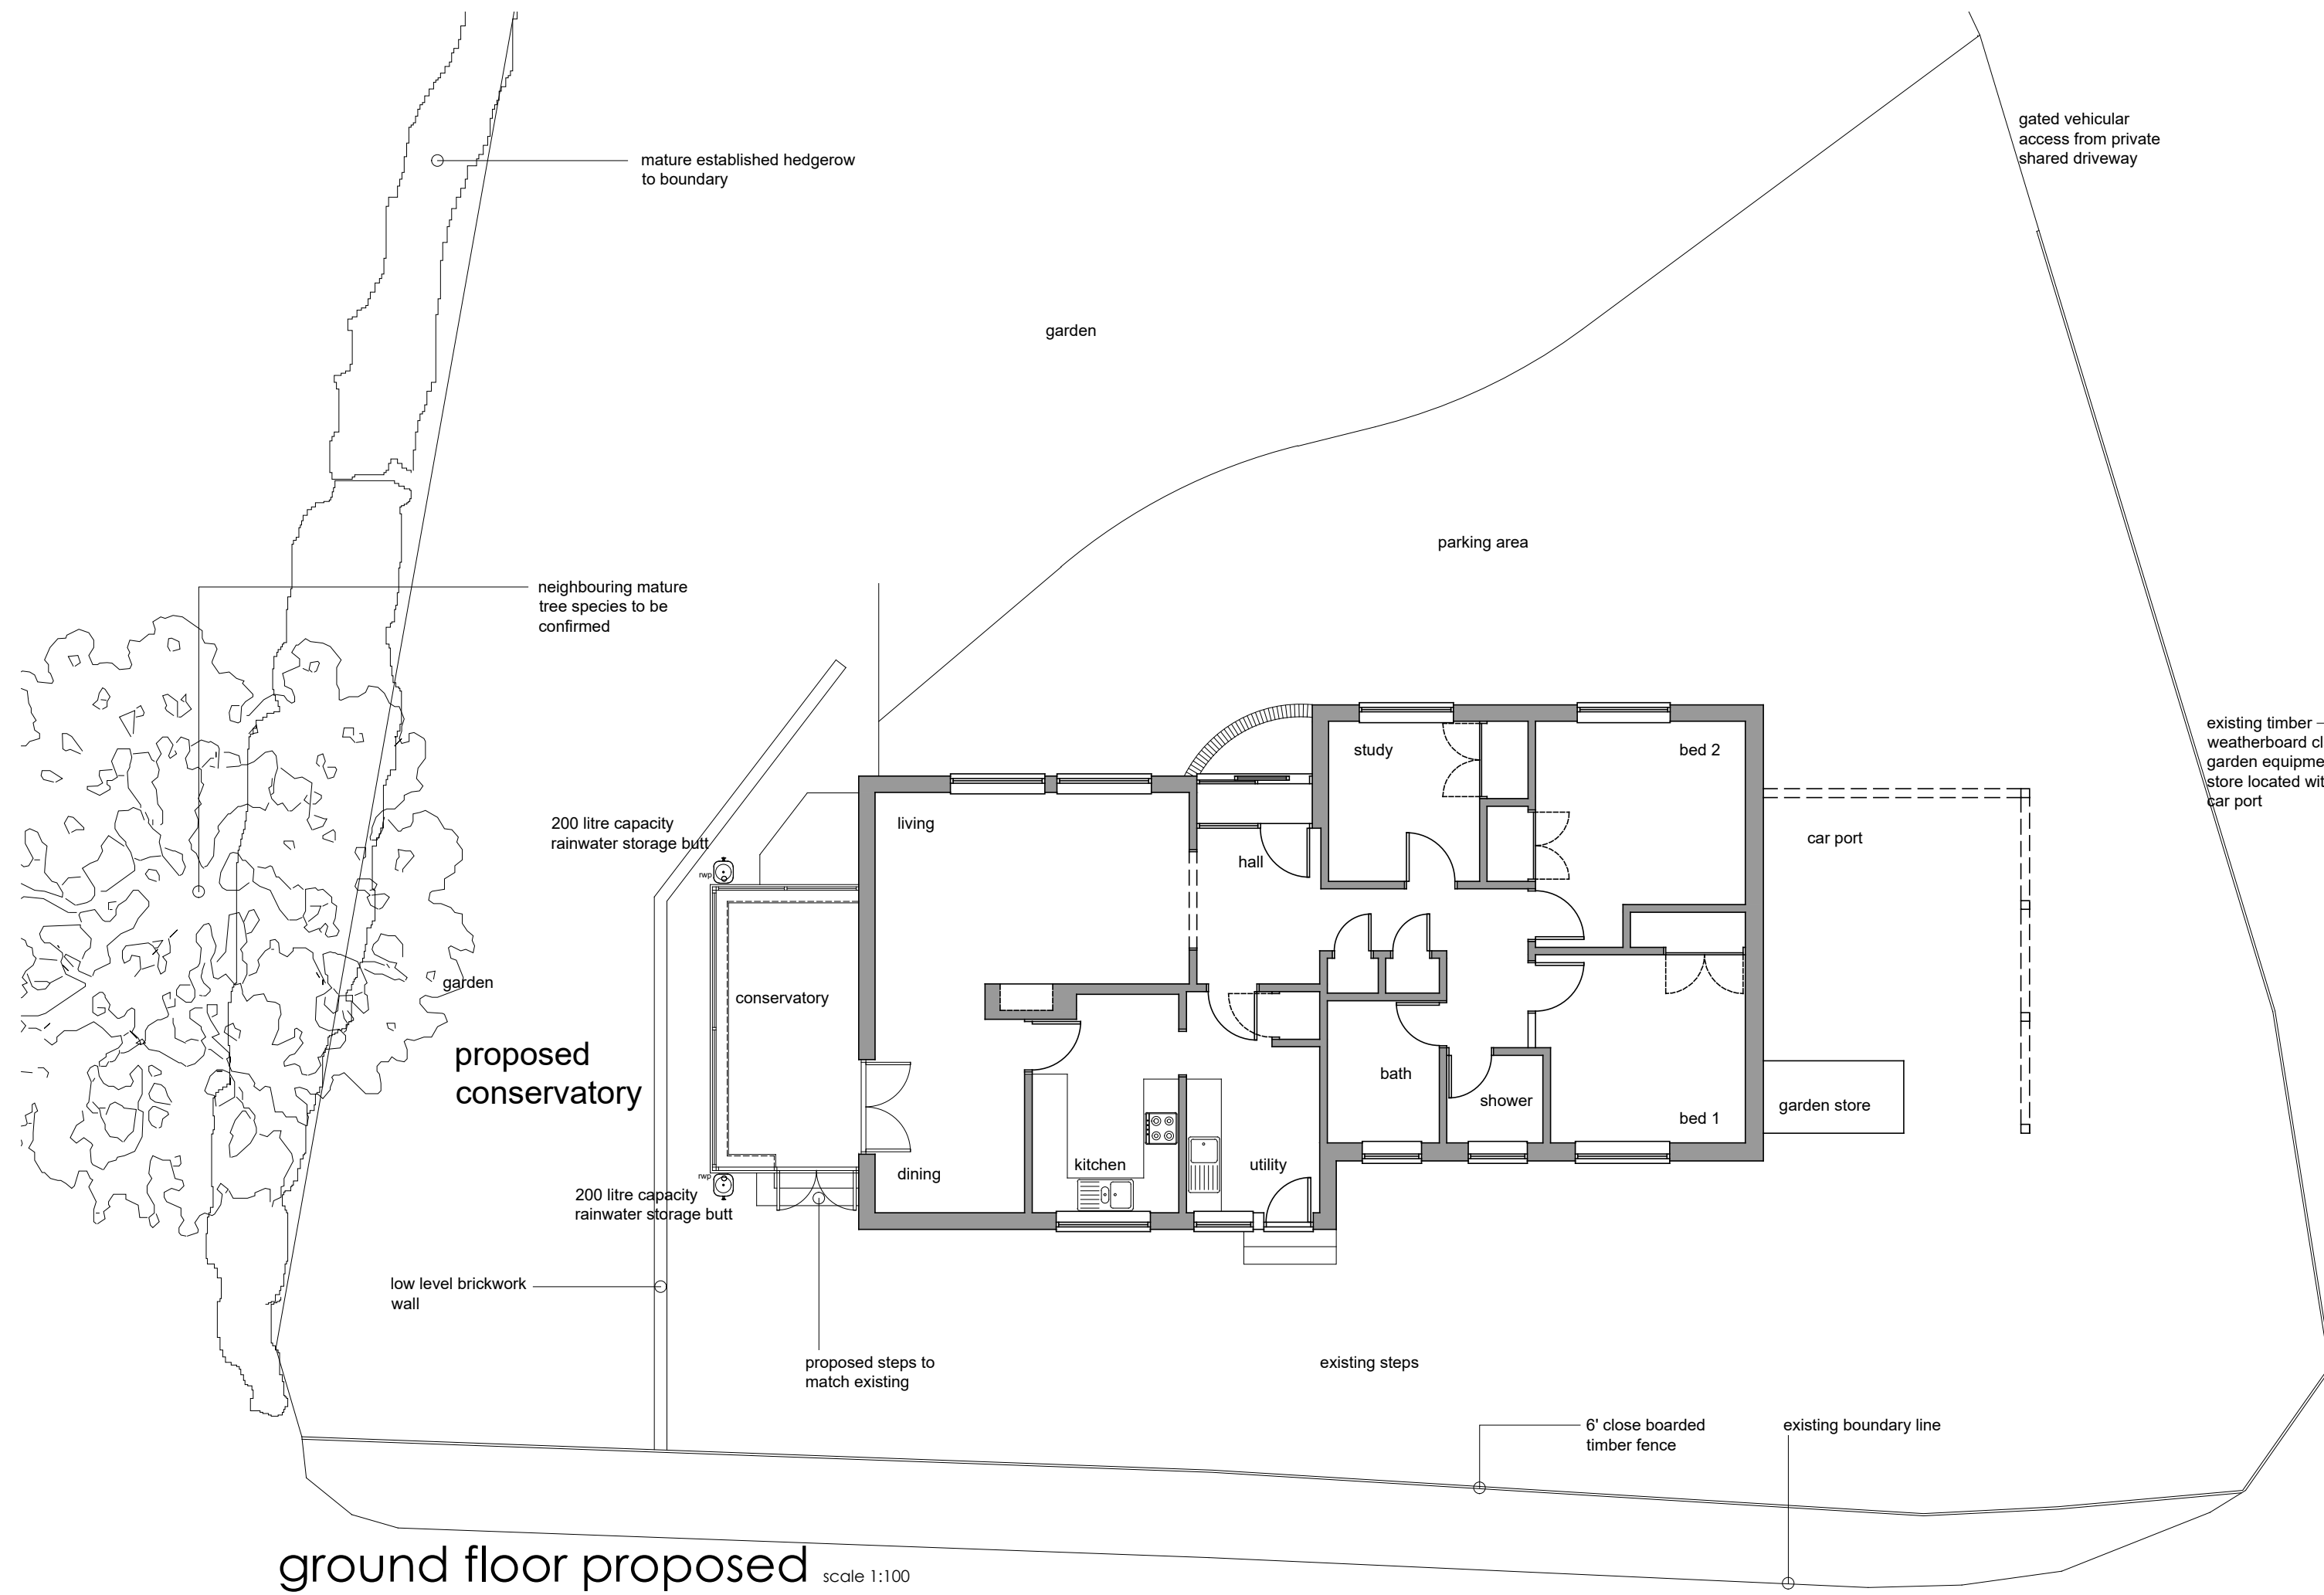

ground floor proposed scale 1:100

 

P1	north elevation added	16.11.2023
Revision:	Description:	Date:

GARYtidwell ASSOCIATES LIMITED
 architecture - planning - construction technology
 The Old Square, The Street, Woodnesborough, Kent . CT13 0NQ.
 T: 07599 916454 E: garytidwell@hotmail.co.uk

Client:
 MR. and MRS. PAGE
 Project:
 MEADOWGATE LODGE
 CHART LANE
 BRASTED
 TN16 1LN
 Title:
Floor Plan & Elevations as Proposed

Scale: 1:100 @ A2 Date: OCT 23 Drawn: GT

Drawing Number: Revision:

01.832.10

P1