



site plan existing scale 1:500

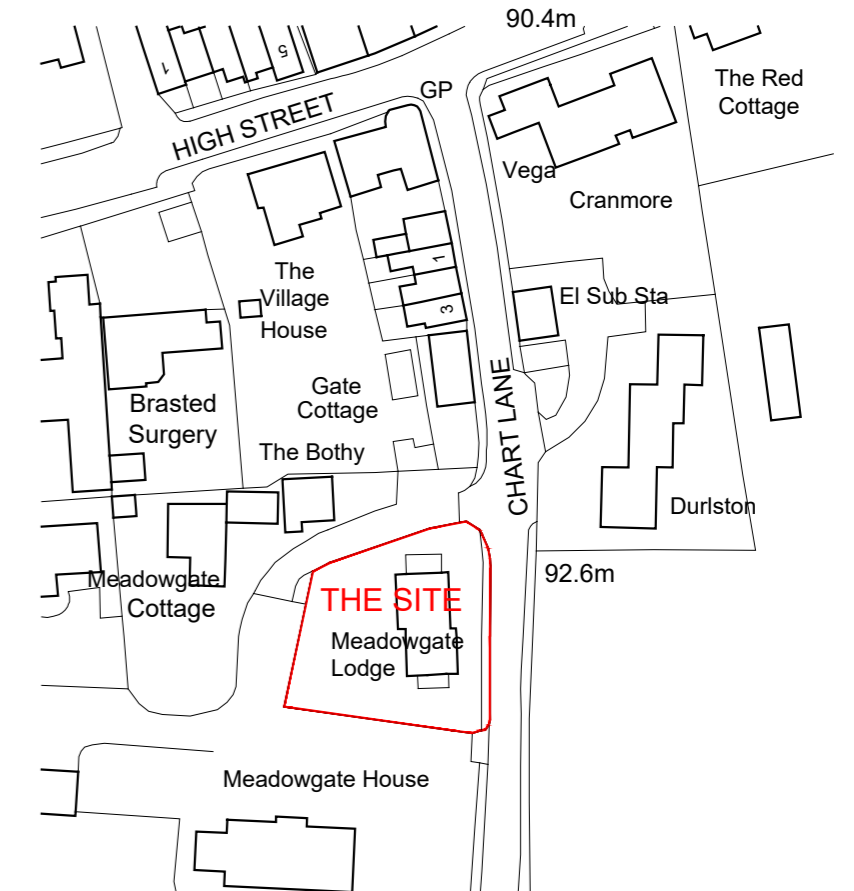

Ordnance Survey, (c) Crown Copyright 2023. All rights reserved. Licence number 100022432

site location plan scale 1:1250

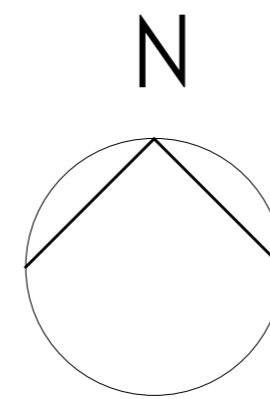

Revision:	Description:	Date:

GARYtidwell ASSOCIATES LIMITED
 architecture - planning - construction technology
 The Old Square, The Street, Woodnesborough, Kent . CT13 0NQ.
 T: 07599 916454 E: garytidwell@hotmail.co.uk

Client:
 MR. and MRS. PAGE
 Project:
 MEADOWGATE LODGE
 CHART LANE
 BRASTED
 TN16 1LN
 Title:
Location Plan & Site Plan as Existing

Scale:	Date:	Drawn:
1:1250 1:500 @ A2	OCT 23	GT

Drawing Number:	Revision:

01.832.01

PO