




SOUTH ELEVATION

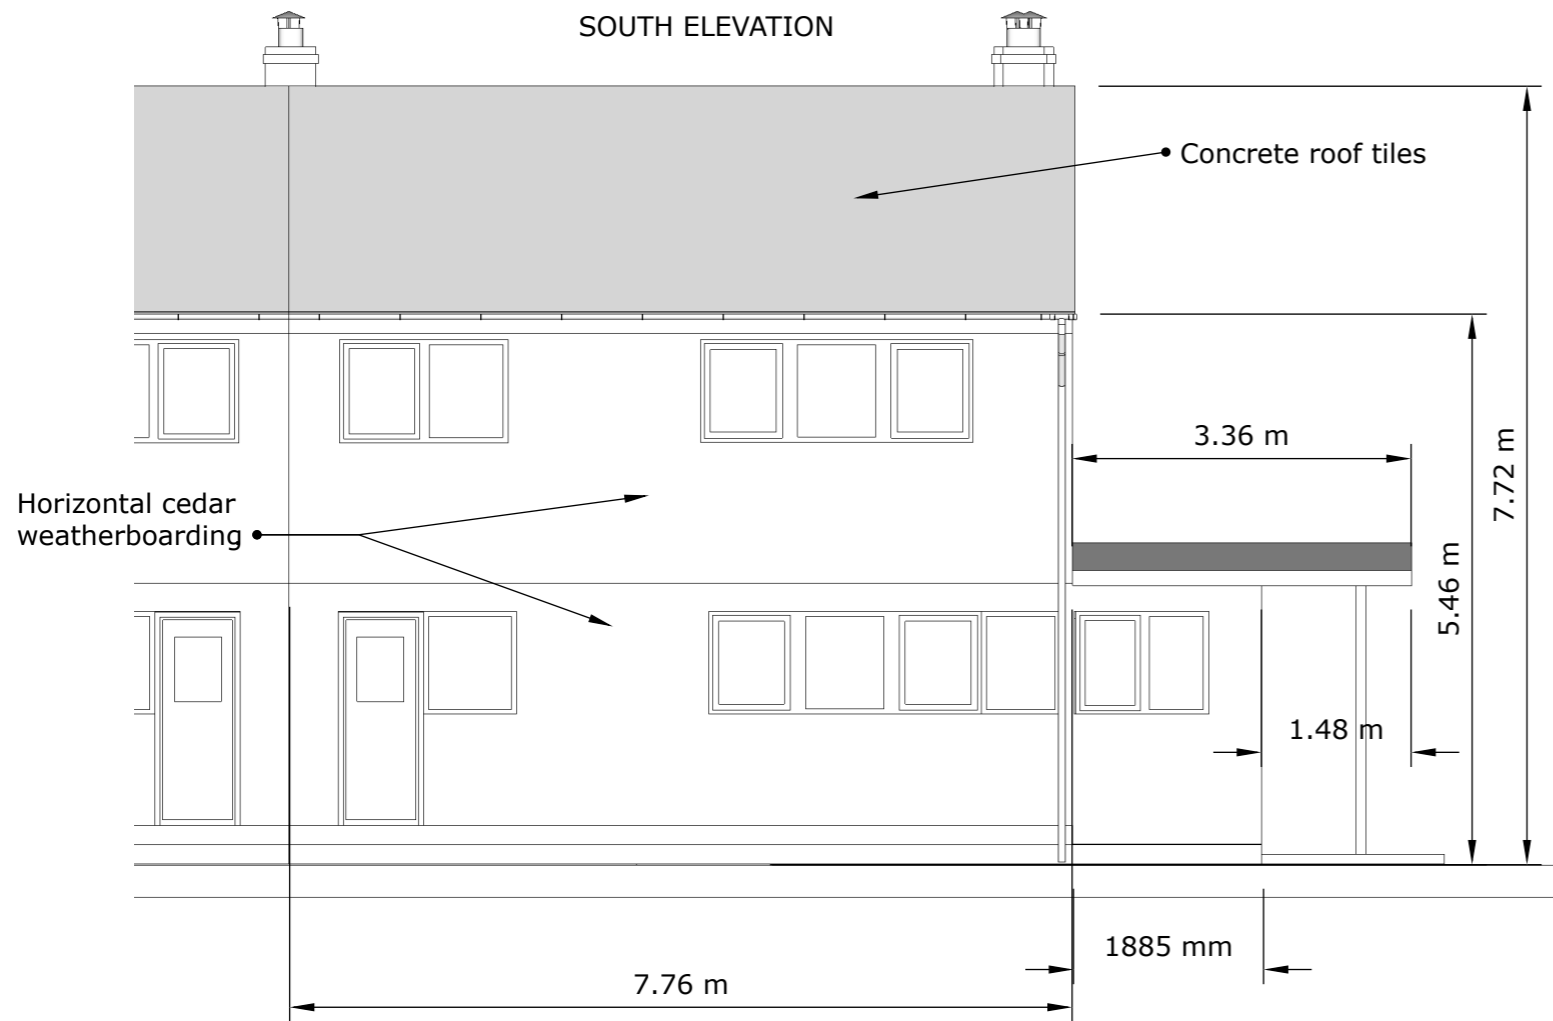

EAST ELEVATION

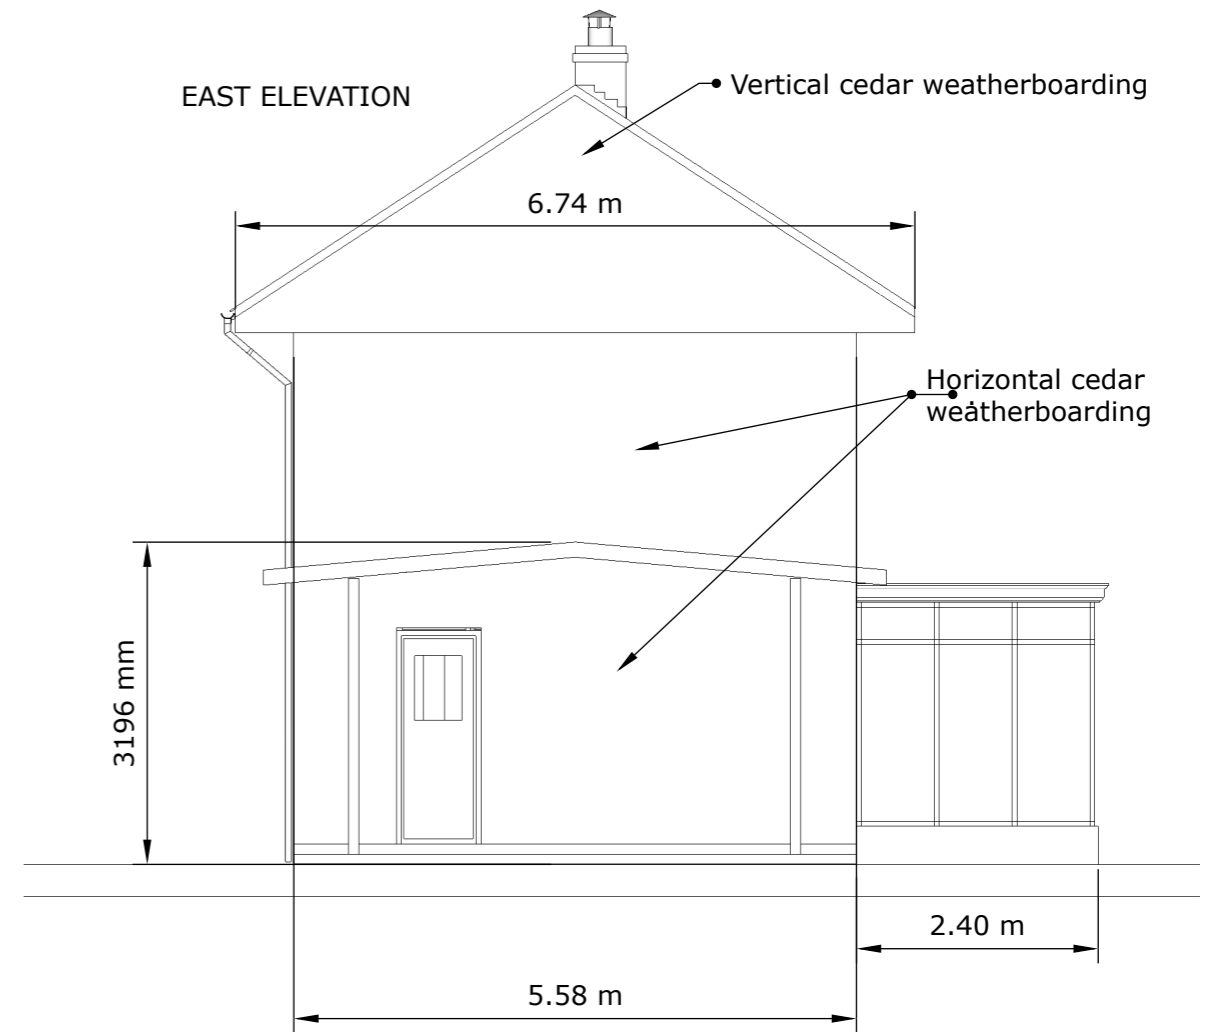

NORTH ELEVATION

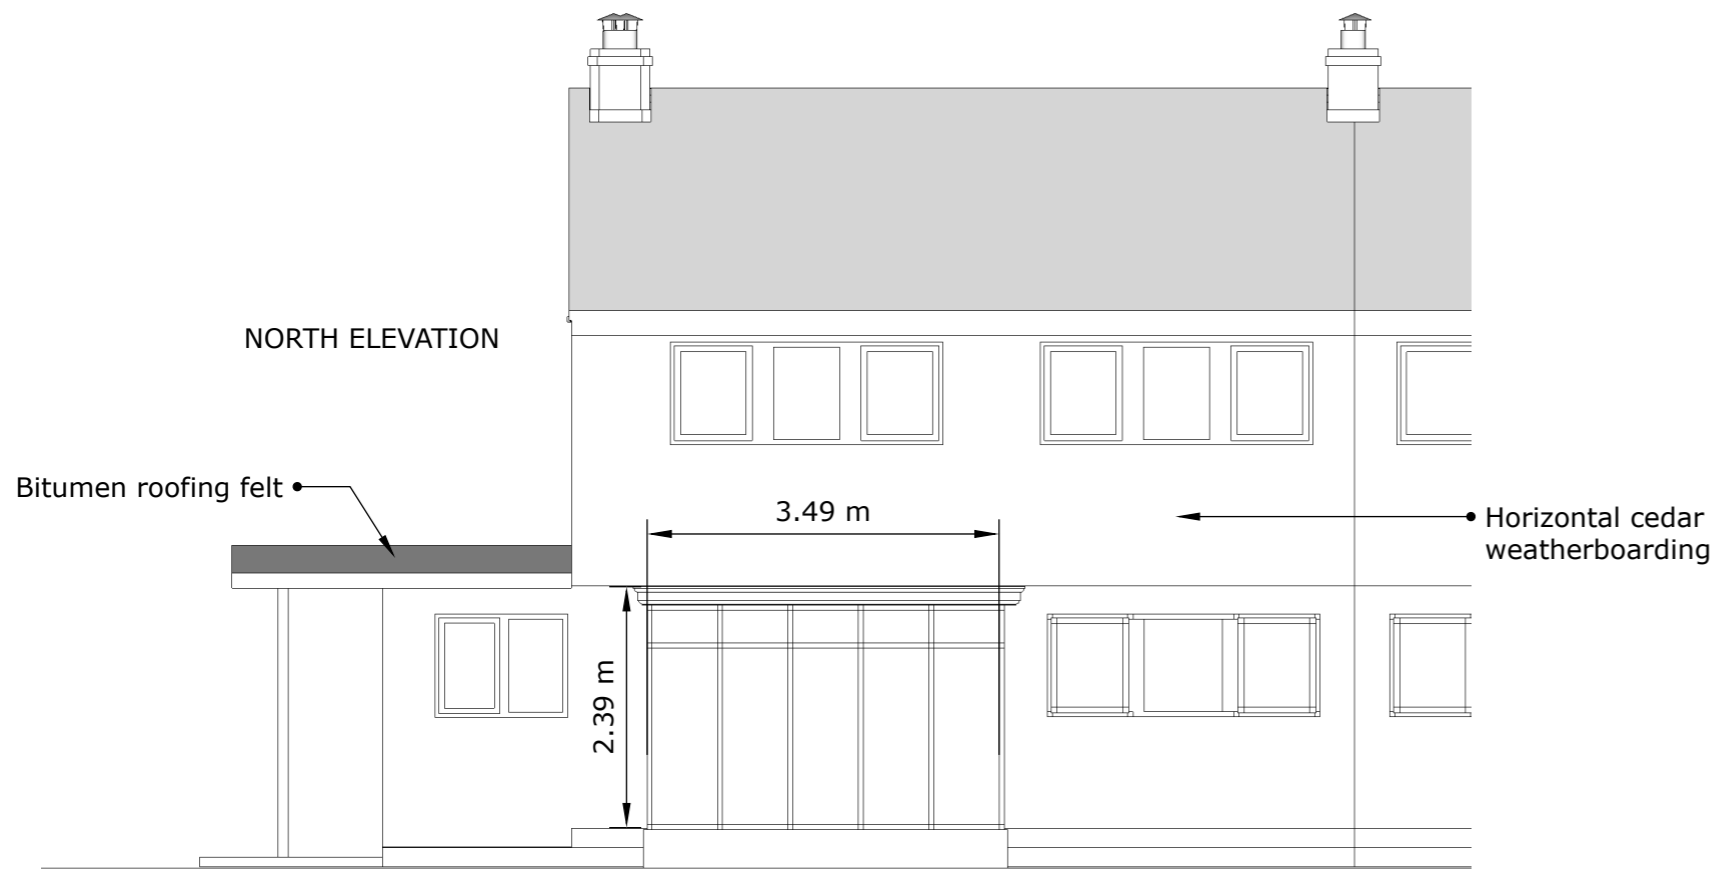


Mark Arbon.
Green Shutters Farm,
Knighton,
Powys.
LD7 1NE.

07796446275
01547529383
www.markarbon.com
email mail@markarbon.co.uk


Client Ruth Golightly
Existing at 4 Peaton Strand,
Diddlebury,
Craven Arms.
SY7 9DW

Scale 1:75

24 October 2023

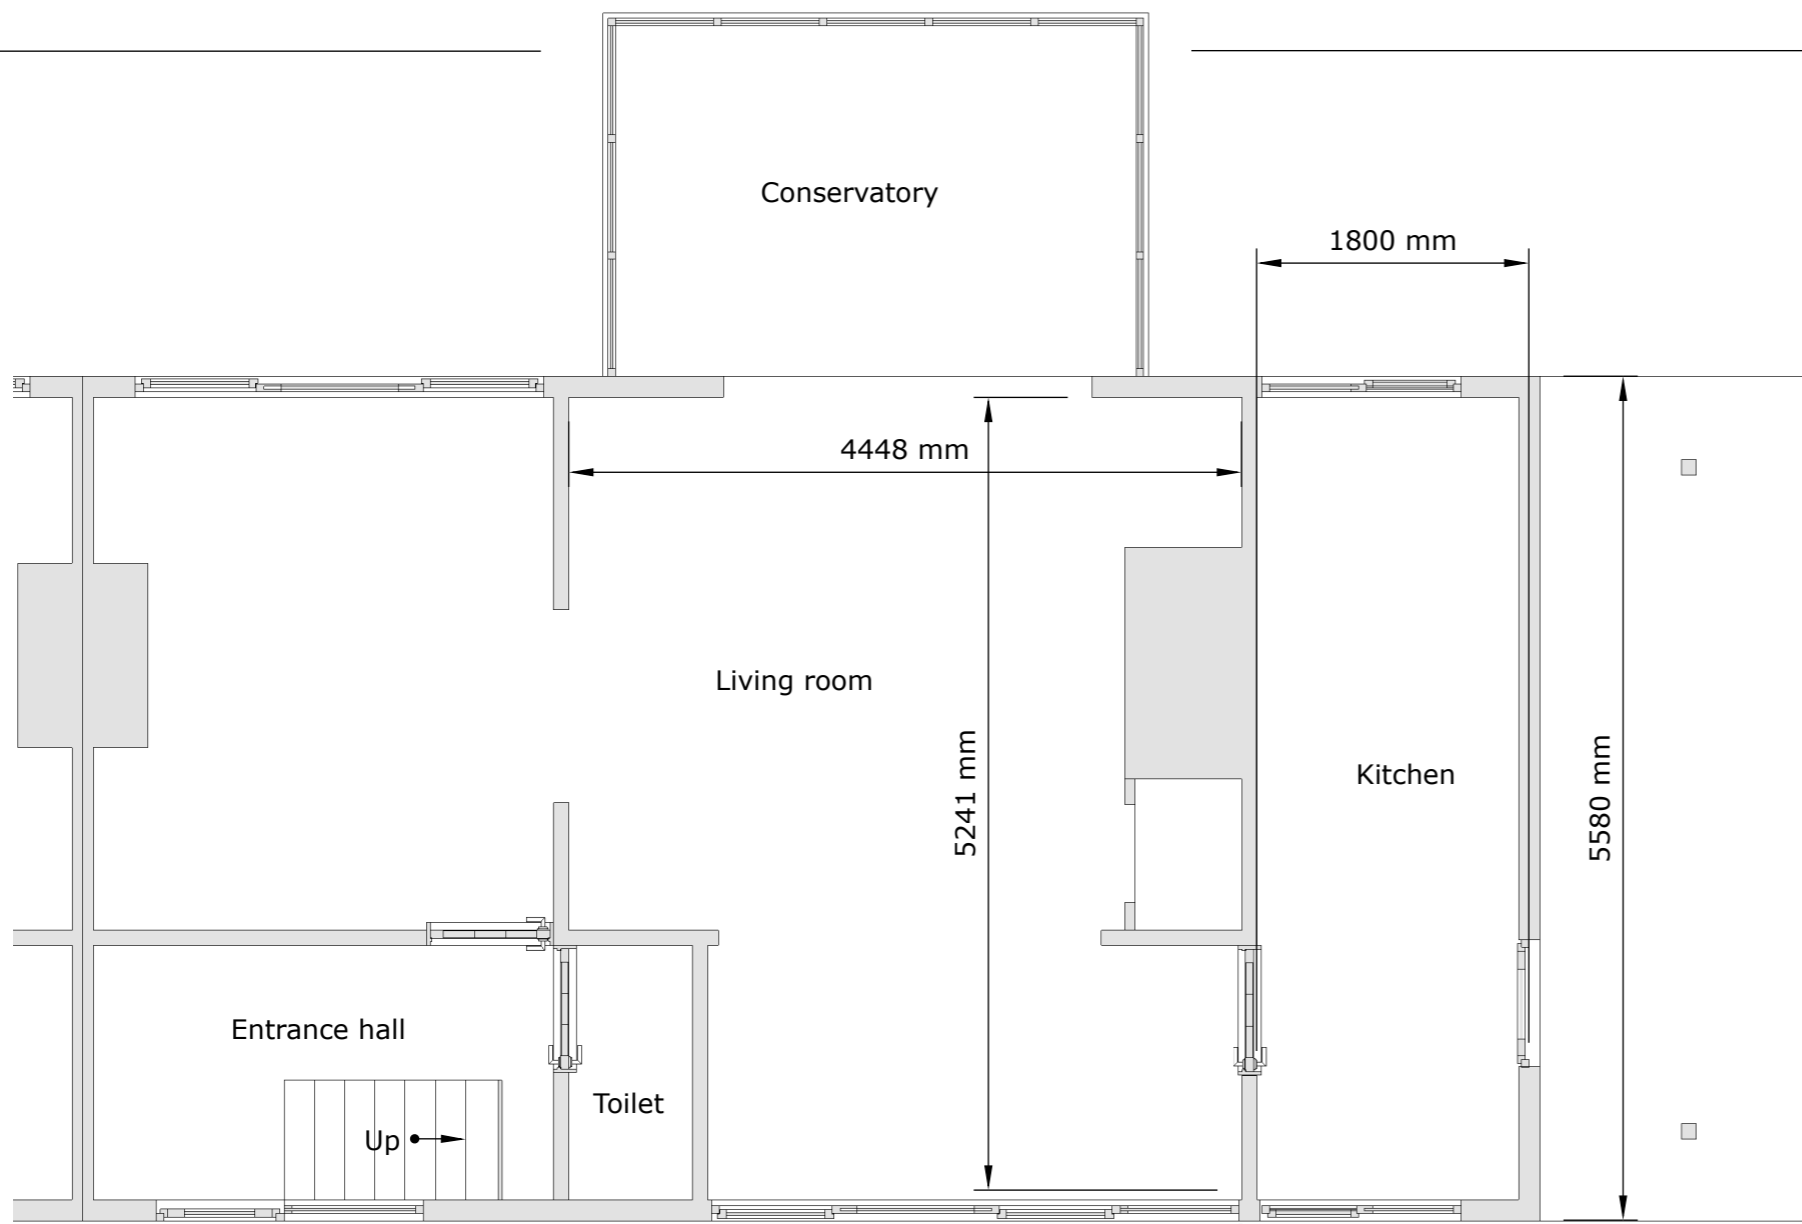

GROUND FLOOR

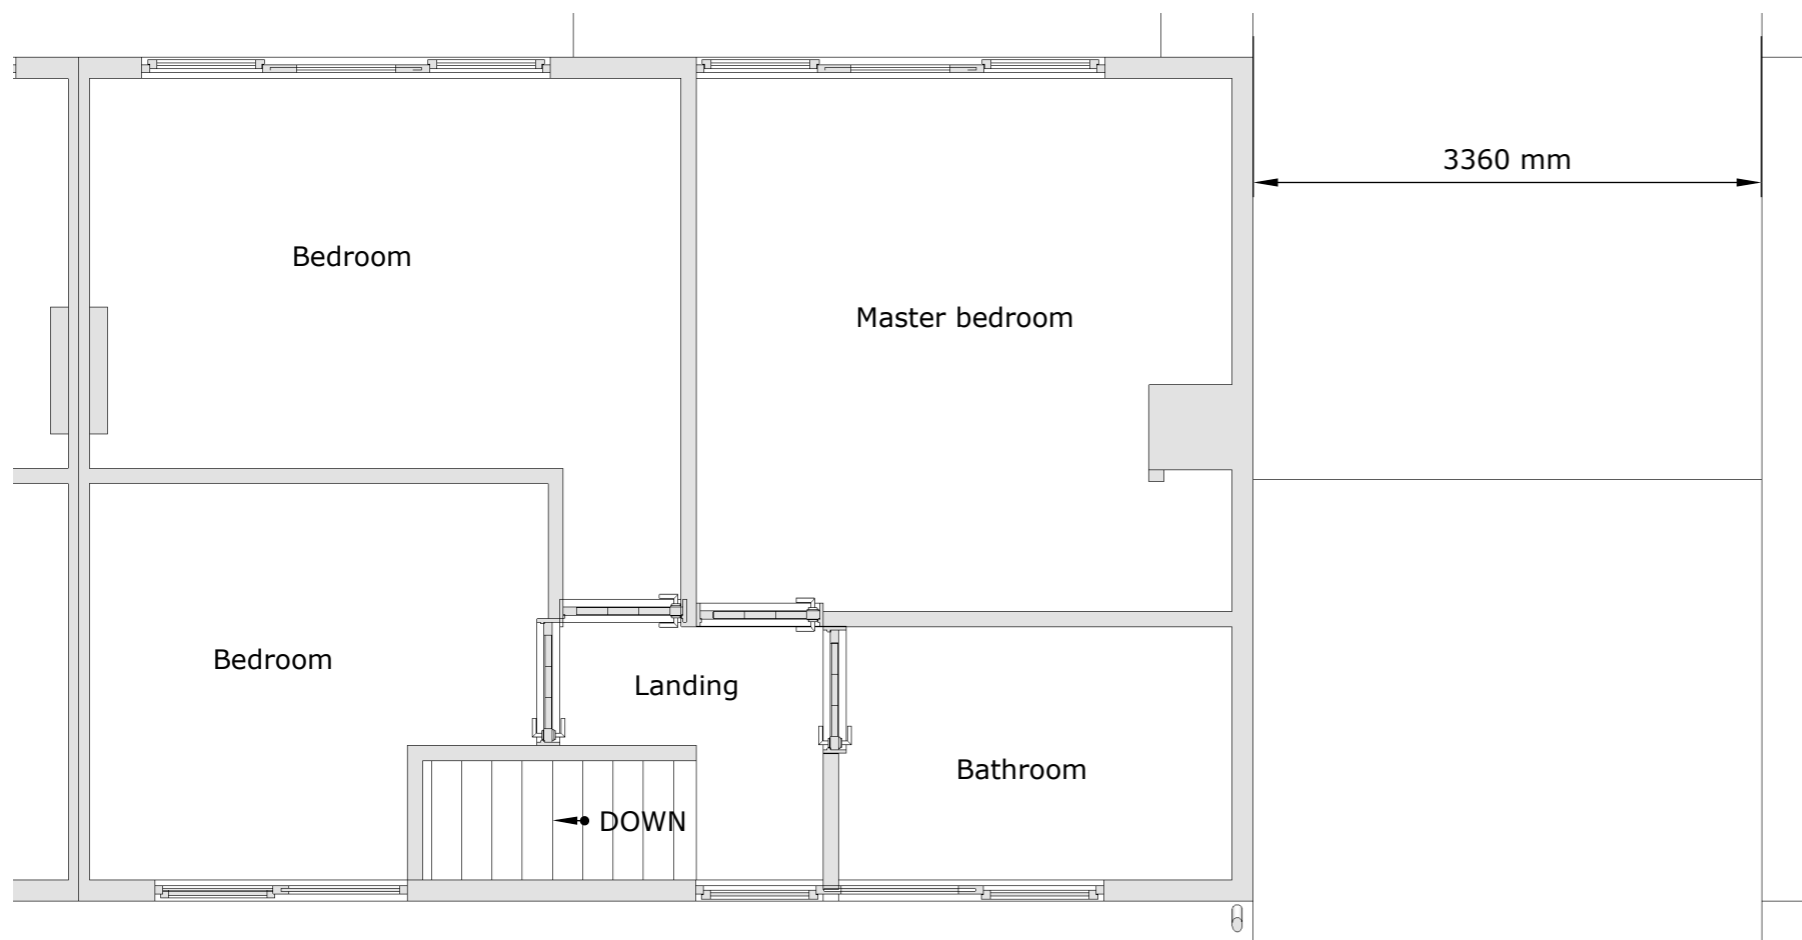

FIRST FLOOR

Mark Arbon.
Green Shutters Farm,
Knighton,
Powys.
LD7 1NE.

07796446275
01547529383
www.markarbon.com
email mail@markarbon.co.uk

Client Ruth Golightly
Existing at 4 Peaton Strand,
Diddlebury,
Craven Arms.
SY7 9DW

Scale 1:75

24 October 2023