




PROPOSED GARAGE REFLECTED CEILING PLAN

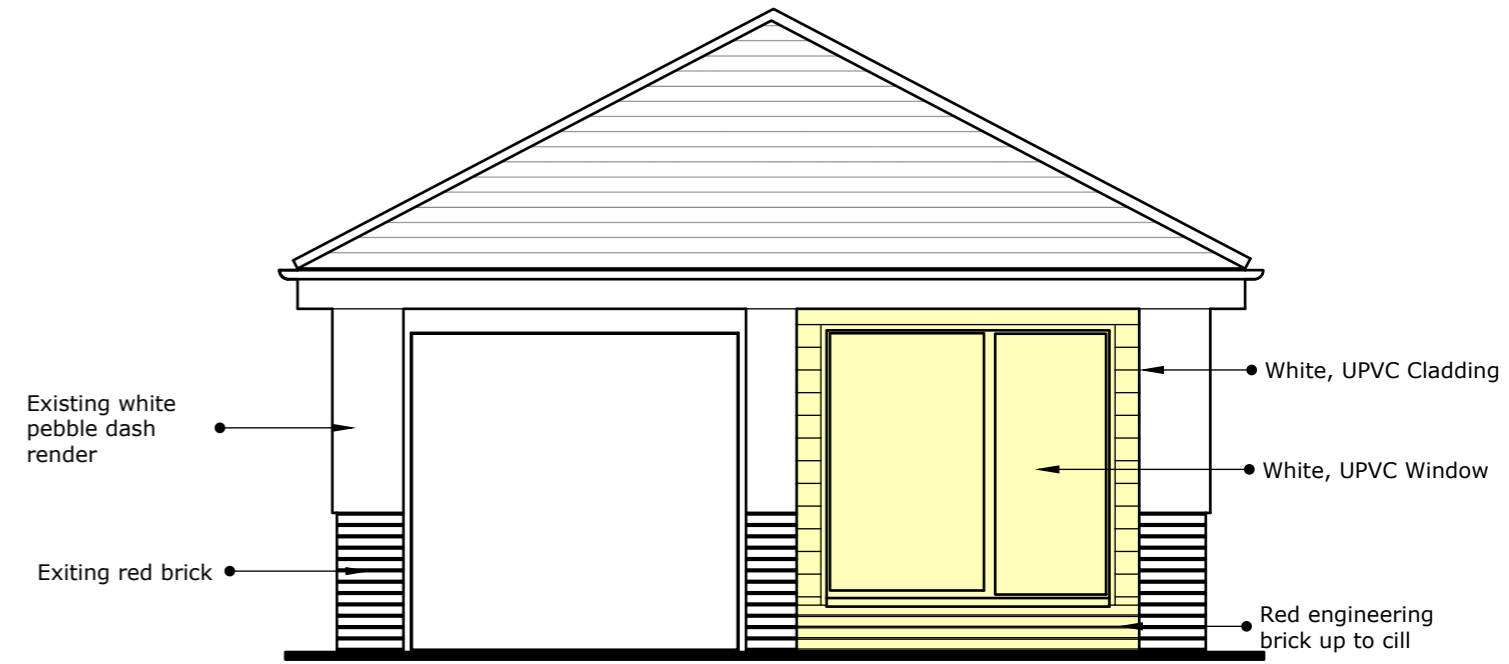

PROPOSED GARAGE/GARDEN ROOM ELEVATION

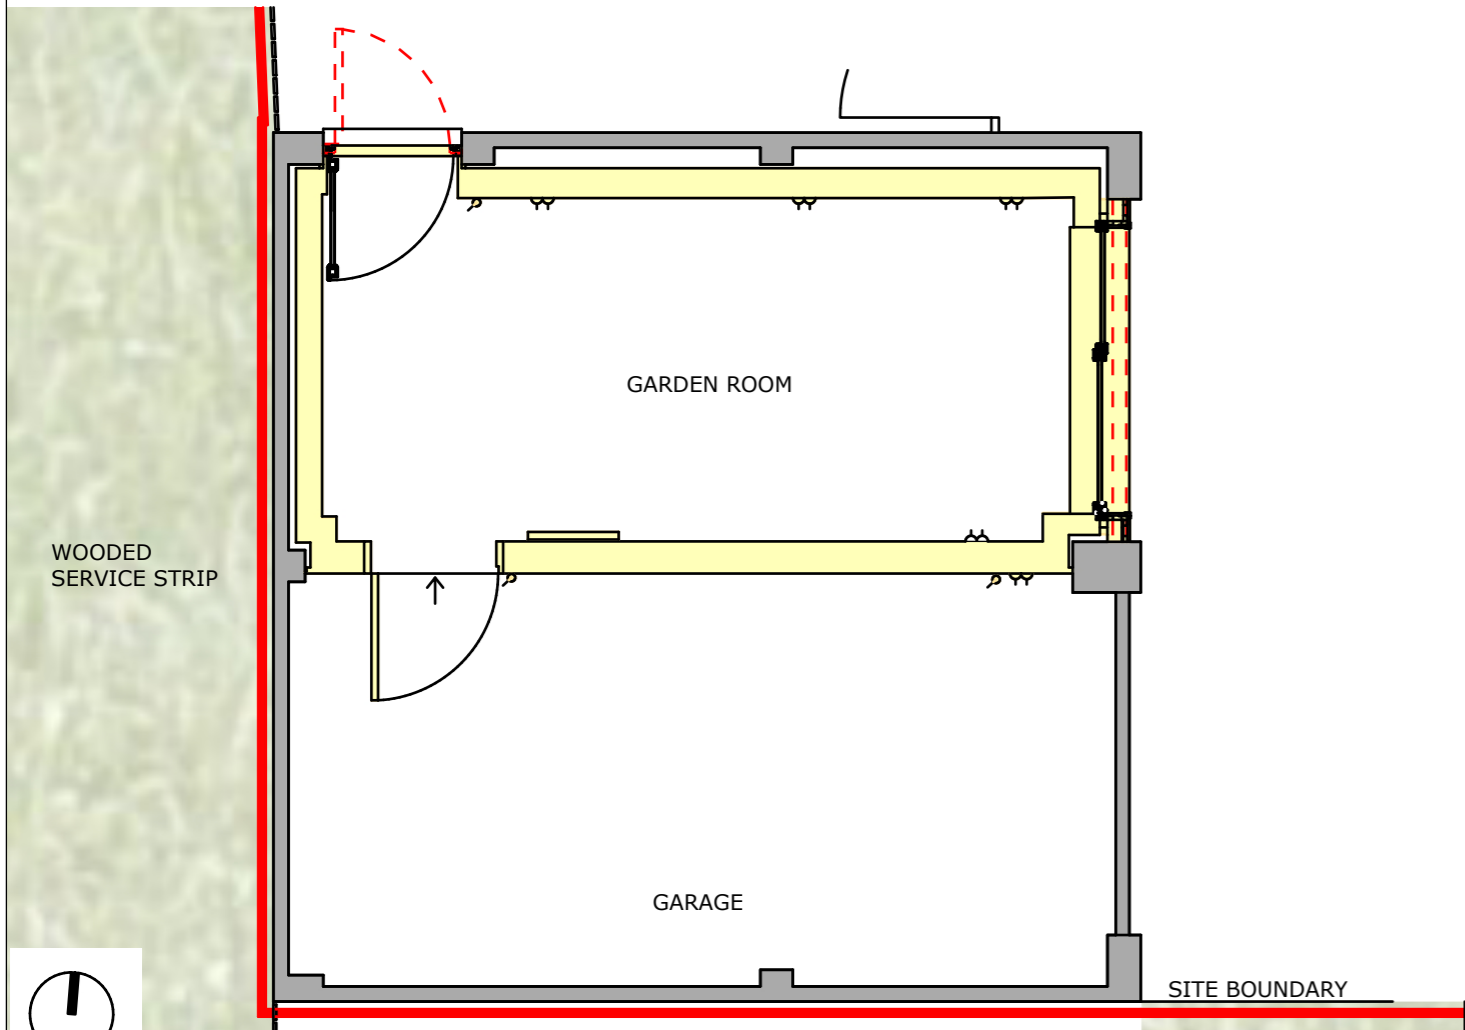

PROPOSED GARAGE PLAN

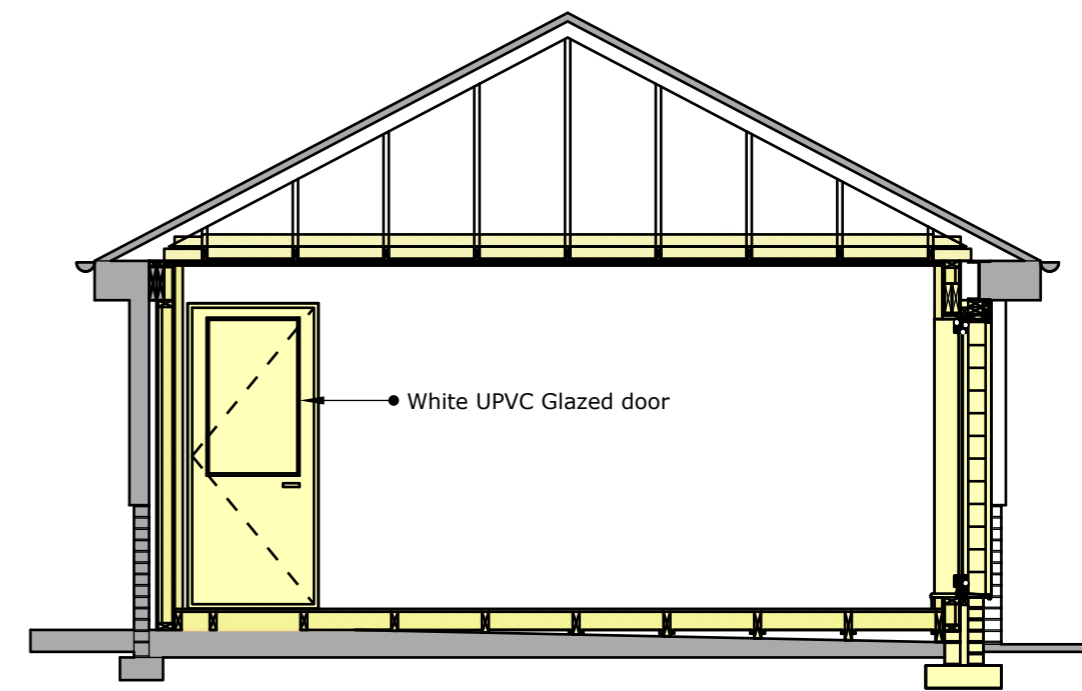

PROPOSED GARAGE/GARDEN ROOM SECTION

PROPOSED GARAGE PLAN, REFLECTED CEILING PLAN, ELEVATION AND SECTION

Project: 38 Kellie Wynd		Client: Mr and Mrs Dalgety	
Dwg No:03	Date: 16/11/23	Scale: 1:50@A3	Cert. of Lawfulness