


Scale 1:100

 

2 m 0 2 4 m


05

A

06

07

04

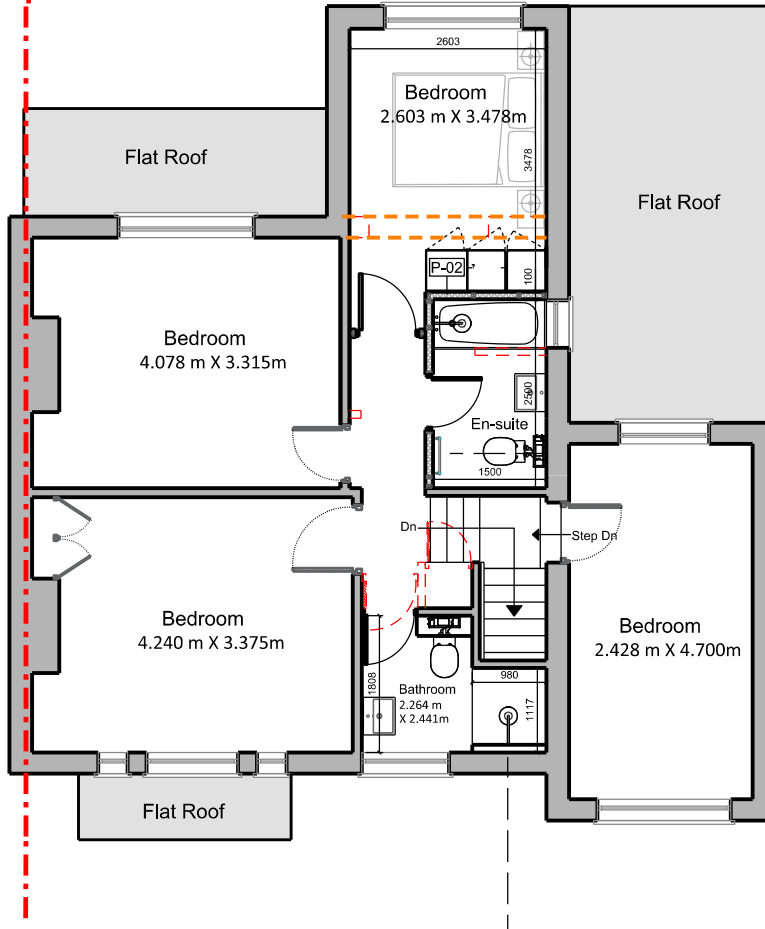

## 02 PROPOSED FIRST FLOOR PLAN

1:100

**Disclaimer:**  
Do not scale from this drawing.  
Check all dimensions on site before fabrication or setting out.  
This document is copyright and may not be reproduced without permission of the owner.


**Notes:**  
All dimensions in millimeters.

**KEY:**  
- - - proposed new structural elements

Rev:	Notes:	Date:	Dwnt:	Iss:	Author:
00	Project Documentation	05.09.2023	MG	MG	

**Client:**  
Dr Tarandeep Singh  
22 Brentham Way  
Ealing  
W5 1BJ

**Author:**  
**Marla Golasowska**  
M Eng, Dip Arch, BA (Hons)  
ARB no. 077808G  
M: 077 3138 7952



**Glades Construction Ltd.**  
38 CEDAR DRIVE  
PINNER - HA5 4DE

<b>Project:</b> Semi-detached House 22 Brentham Way, Ealing W5 1BJ		
<b>Drawing Title:</b> PROPOSED DESIGN First Floor Plan		
<b>Drawn By:</b> MG	<b>Issued By:</b> MG	<b>Date of First Issue:</b> 05.09.2023
<b>Project No:</b> EX-EA-A-022	<b>Scale @ A4:</b> 1:100	
<b>Drawing No:</b> A-EX-EA-022-PL-111	<b>Revs/Iss:</b> 00	