




KEY:

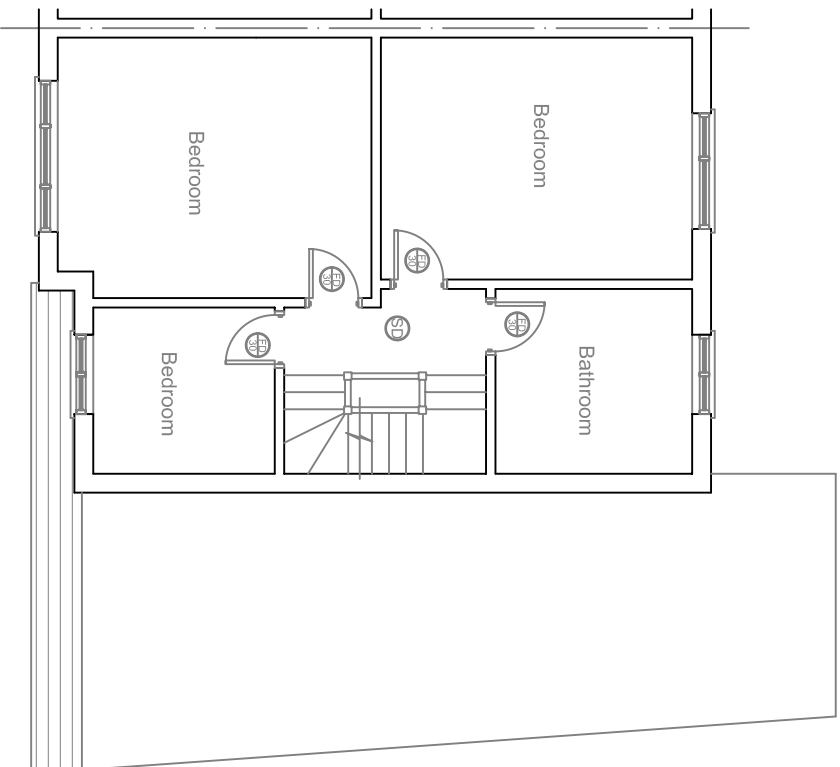


First Floor Plan

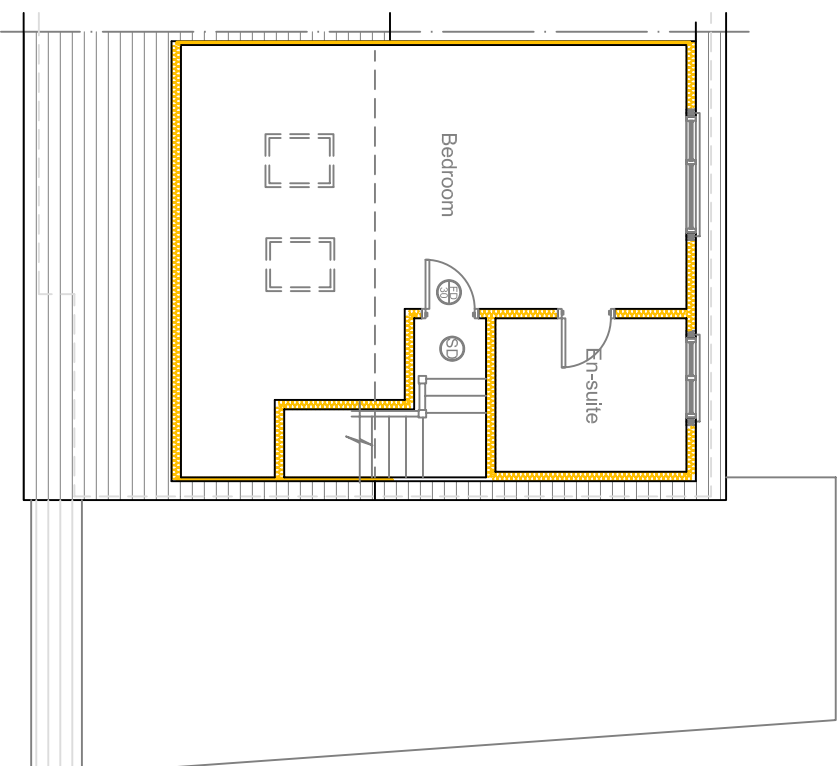

Loft Floor Plan

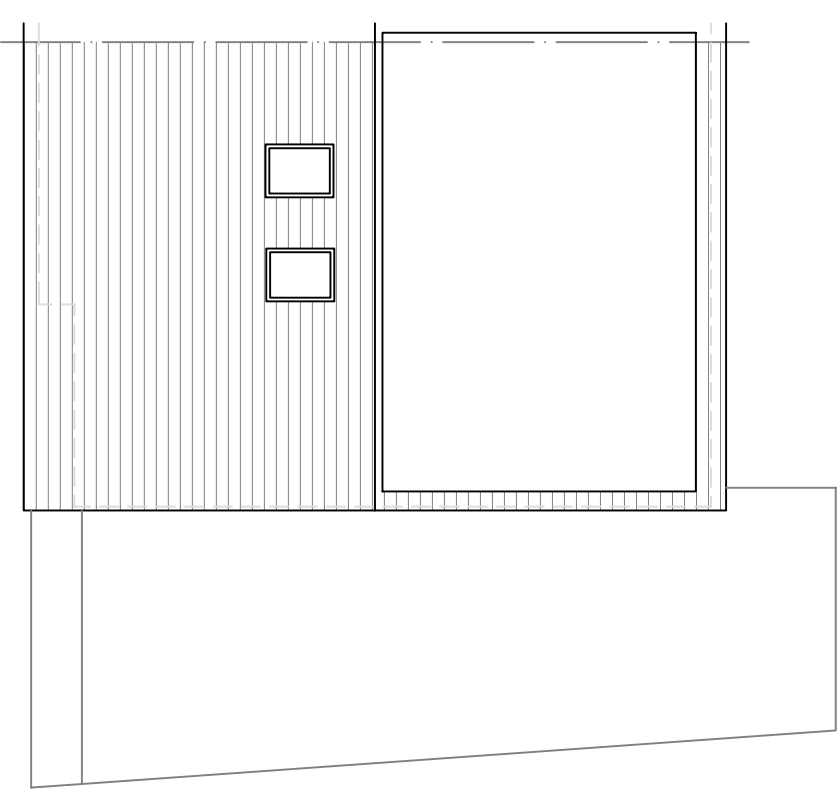

Roof Plan

 

rev: \_\_\_\_\_  
These drawings should be approved by local Authority

No dimensions to be scaled from this drawing. All dimensions to be checked on site. This drawing is copyright and should not be reproduced without permission of the Architects.

client:

**Charanjit Singh Thiarra**

project:

**24 Nutfield Gardens  
Northolt  
UB5 6LU**

drawing:

**Proposed Floor &  
Roof Plans**

scale: 1:100      date: Nov 2023      drawn:

**05 / 12**

rev: