




Front Elevation

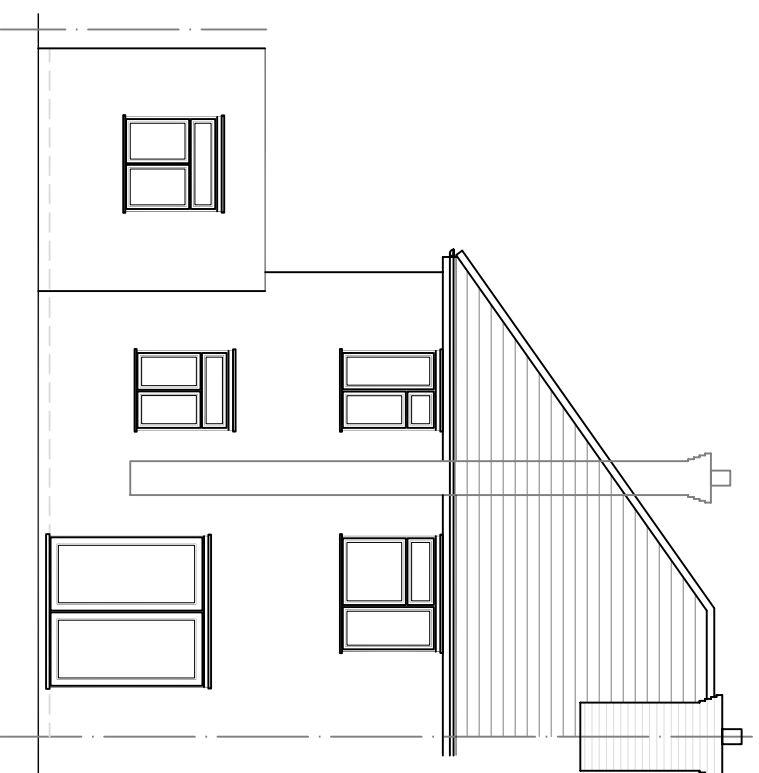


Rear Elevation

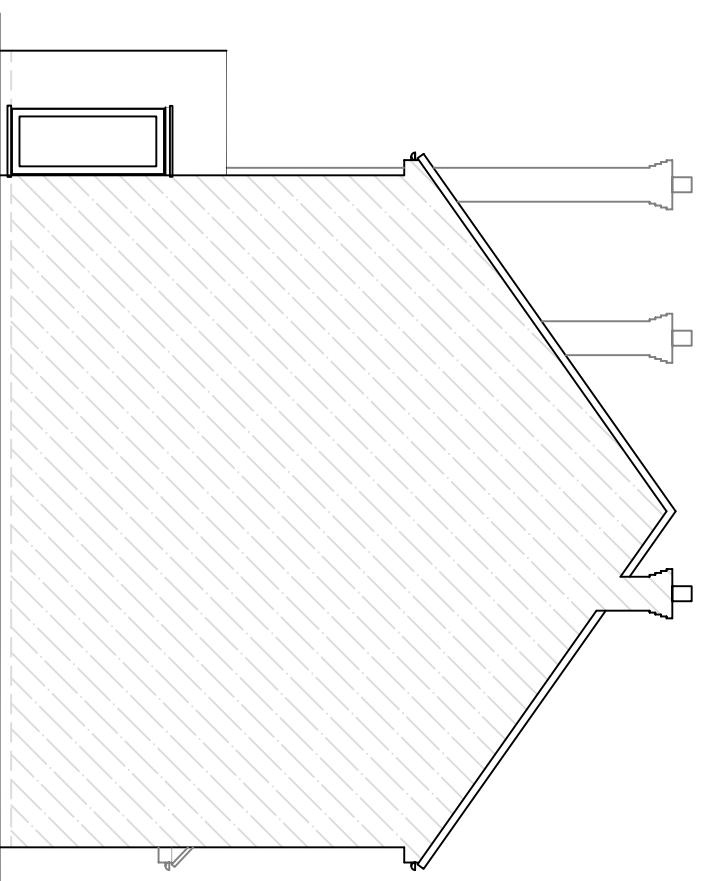

Side Elevation (LHS)

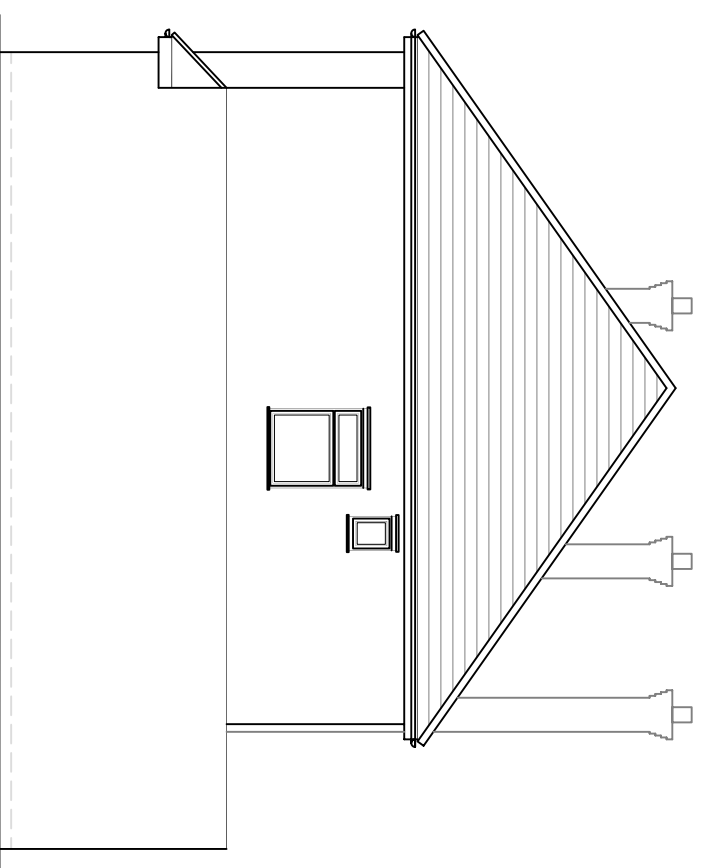

Side Elevation (RHS)

 

Scale 1 to 100

rev: _____
 These drawings should be approved by local Authority

No dimensions to be scaled from this drawing. All dimensions to be checked on site. This drawing is copyright and should not be reproduced without permission of the Architects.

client:

Charanjit Singh Thiana

project:

**24 Nutfield Gardens
 Northolt
 UB5 6LU**

drawing:

Existing Elevations

scale: 1:100 date: Nov 2023 drawn:

02 / 12

rev: