




Ground Floor Plan

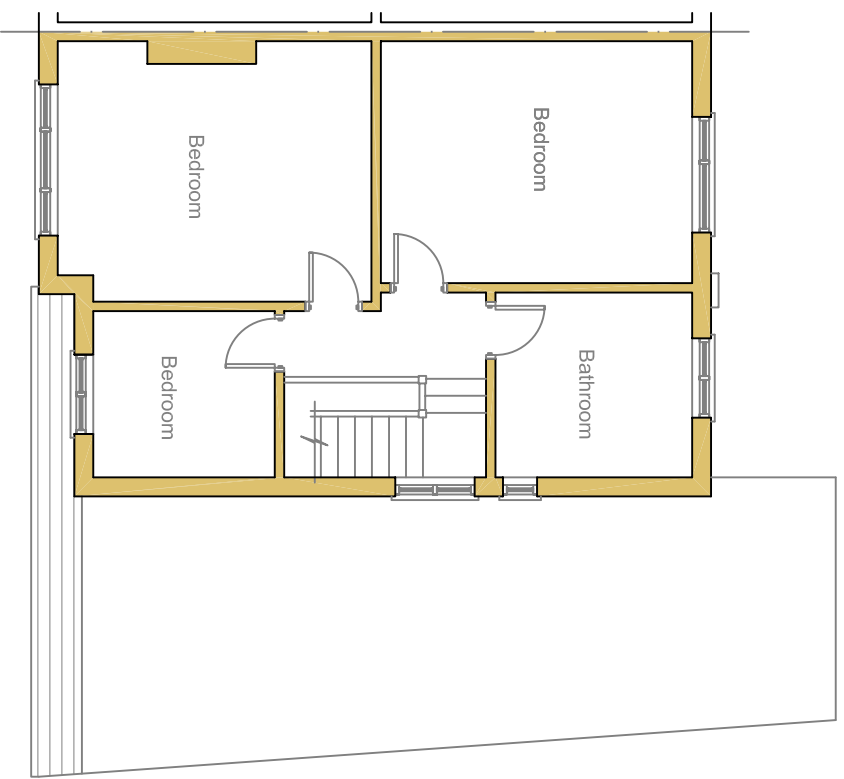

First Floor Plan

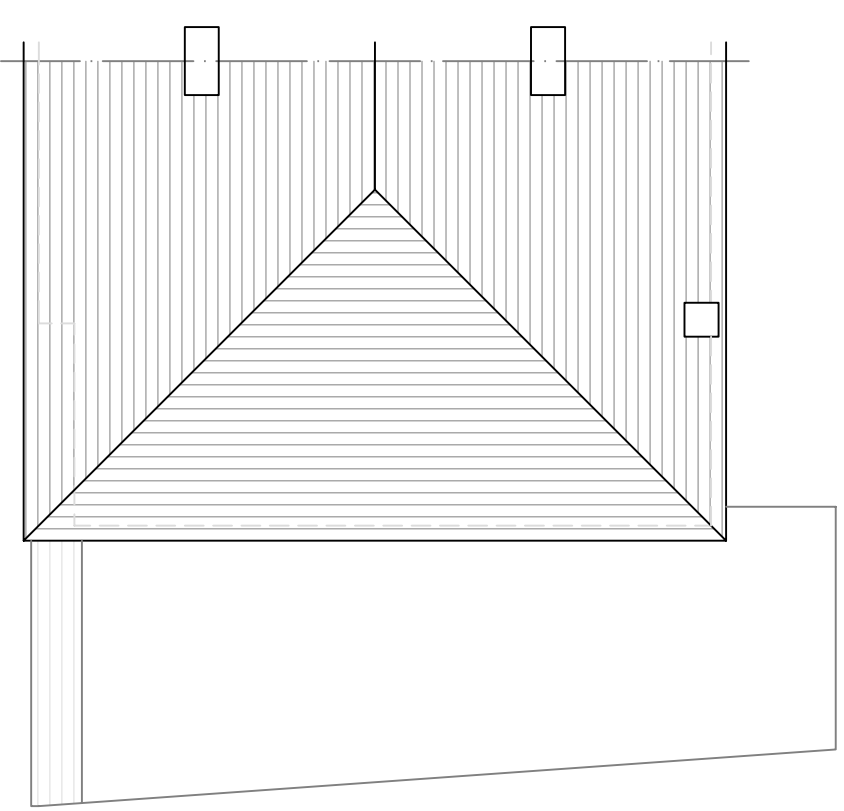

Roof Plan

 

| rev. | date | description |
|------|------|-------------|
|      |      |             |

No dimensions to be scaled from this drawing. All dimensions to be checked on site. This drawing is copyright and should not be reproduced without permission of the Architects.

client: **Charanjit Singh Thiarra**  
 project: **24 Nutfield Gardens Northolt UB5 6LU**

**Existing Floor & Roof Plans**

scale: 1:100 date: Nov 2023 drawn: **03 / 12** rev: