

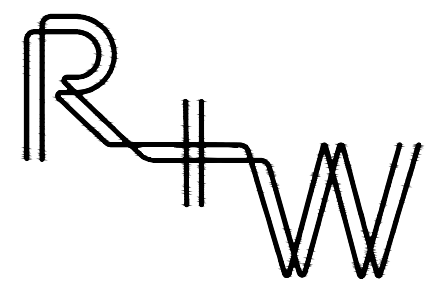


 

Notes
 This drawing to be read in conjunction with all relevant Consultants information, drawings and specifications
 All dimensions are in mm unless otherwise stated. All levels are finished floor levels unless otherwise stated
 Any discrepancies between drawings, schedules or specifications are to be reported to the Contract Administrator or Architect at once.
 Do not scale - all dimensions to be checked on site
 © copyright redwhite design Ltd

Rev	Date	Revision
-	-	-

— Application boundary

 

1 Mills Court, Shoreditch, London, EC2A 3BF
 studio@redandwhitedesign.co.uk
 www.redandwhitedesign.co.uk
 +44 (0)7769 907331

Project
 2 Berrymead Gardens, Acton, London, W3 8AA

Drawing Title Existing OS Plan	Drawn By ER
--	-----------------------




Scale 1:500 @ A3	Project No 23-028
----------------------------	-----------------------------

Drawing Status Planning	Date Sept 2023
-----------------------------------	--------------------------

Drawing No 23-028-E01	Revision -
---------------------------------	----------------------

Notes
 This drawing to be read in conjunction with all relevant Consultants information, drawings and specifications
 All dimensions are in mm unless otherwise stated. All levels are finished floor levels unless otherwise stated
 Any discrepancies between drawings, schedules or specifications are to be reported to the Contract Administrator or Architect at once.
 Do not scale - all dimensions to be checked on site
 © copyright redwhite design Ltd


Rev	Date	Revision
-	-	-

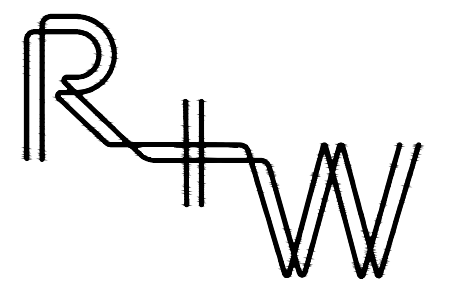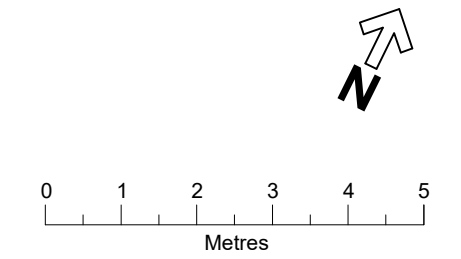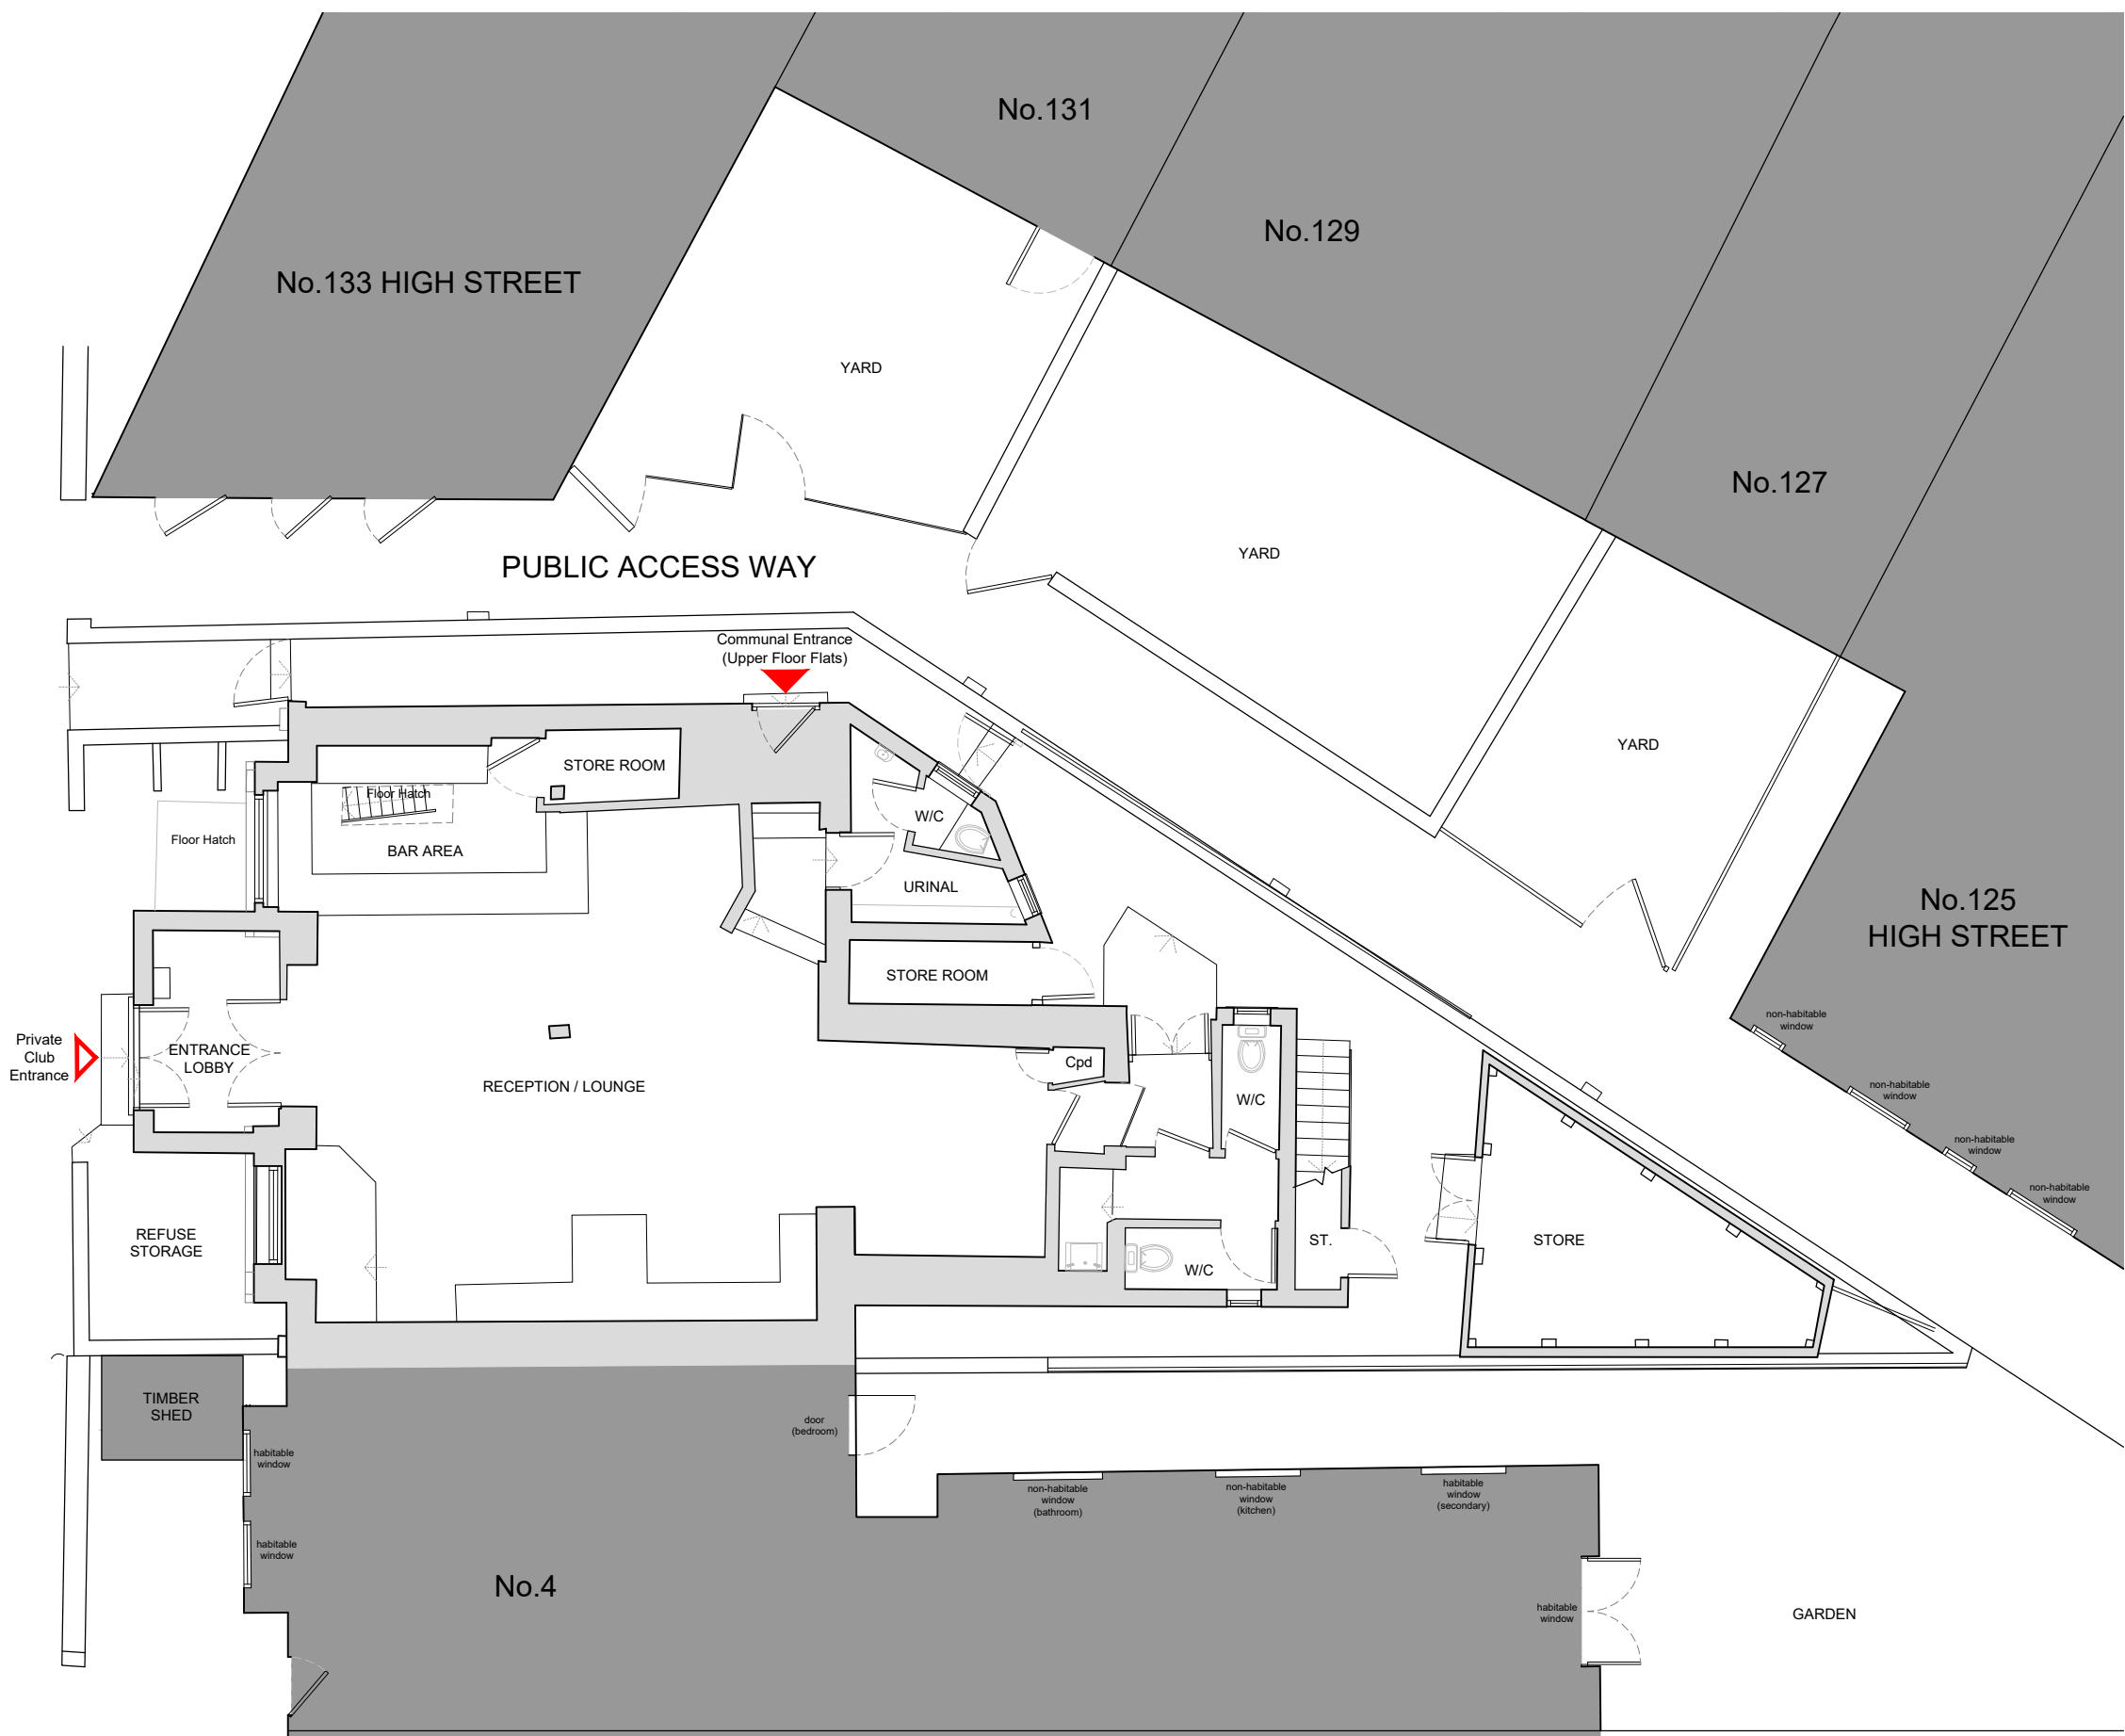

1 Mills Court, Shoreditch, London, EC2A 3BF
 studio@redandwhitedesign.co.uk
 www.redandwhitedesign.co.uk
 +44 (0)7769 907331



Project
 2 Berrymead Gardens, Acton, London, W3 8AA

Drawing Title Existing Ground Floor Plan	Drawn By LW
Scale 1:100 @ A3	Project No 23-028
Drawing Status Planning	Date Sept 2023
Drawing No 23-028-E02	Revision -

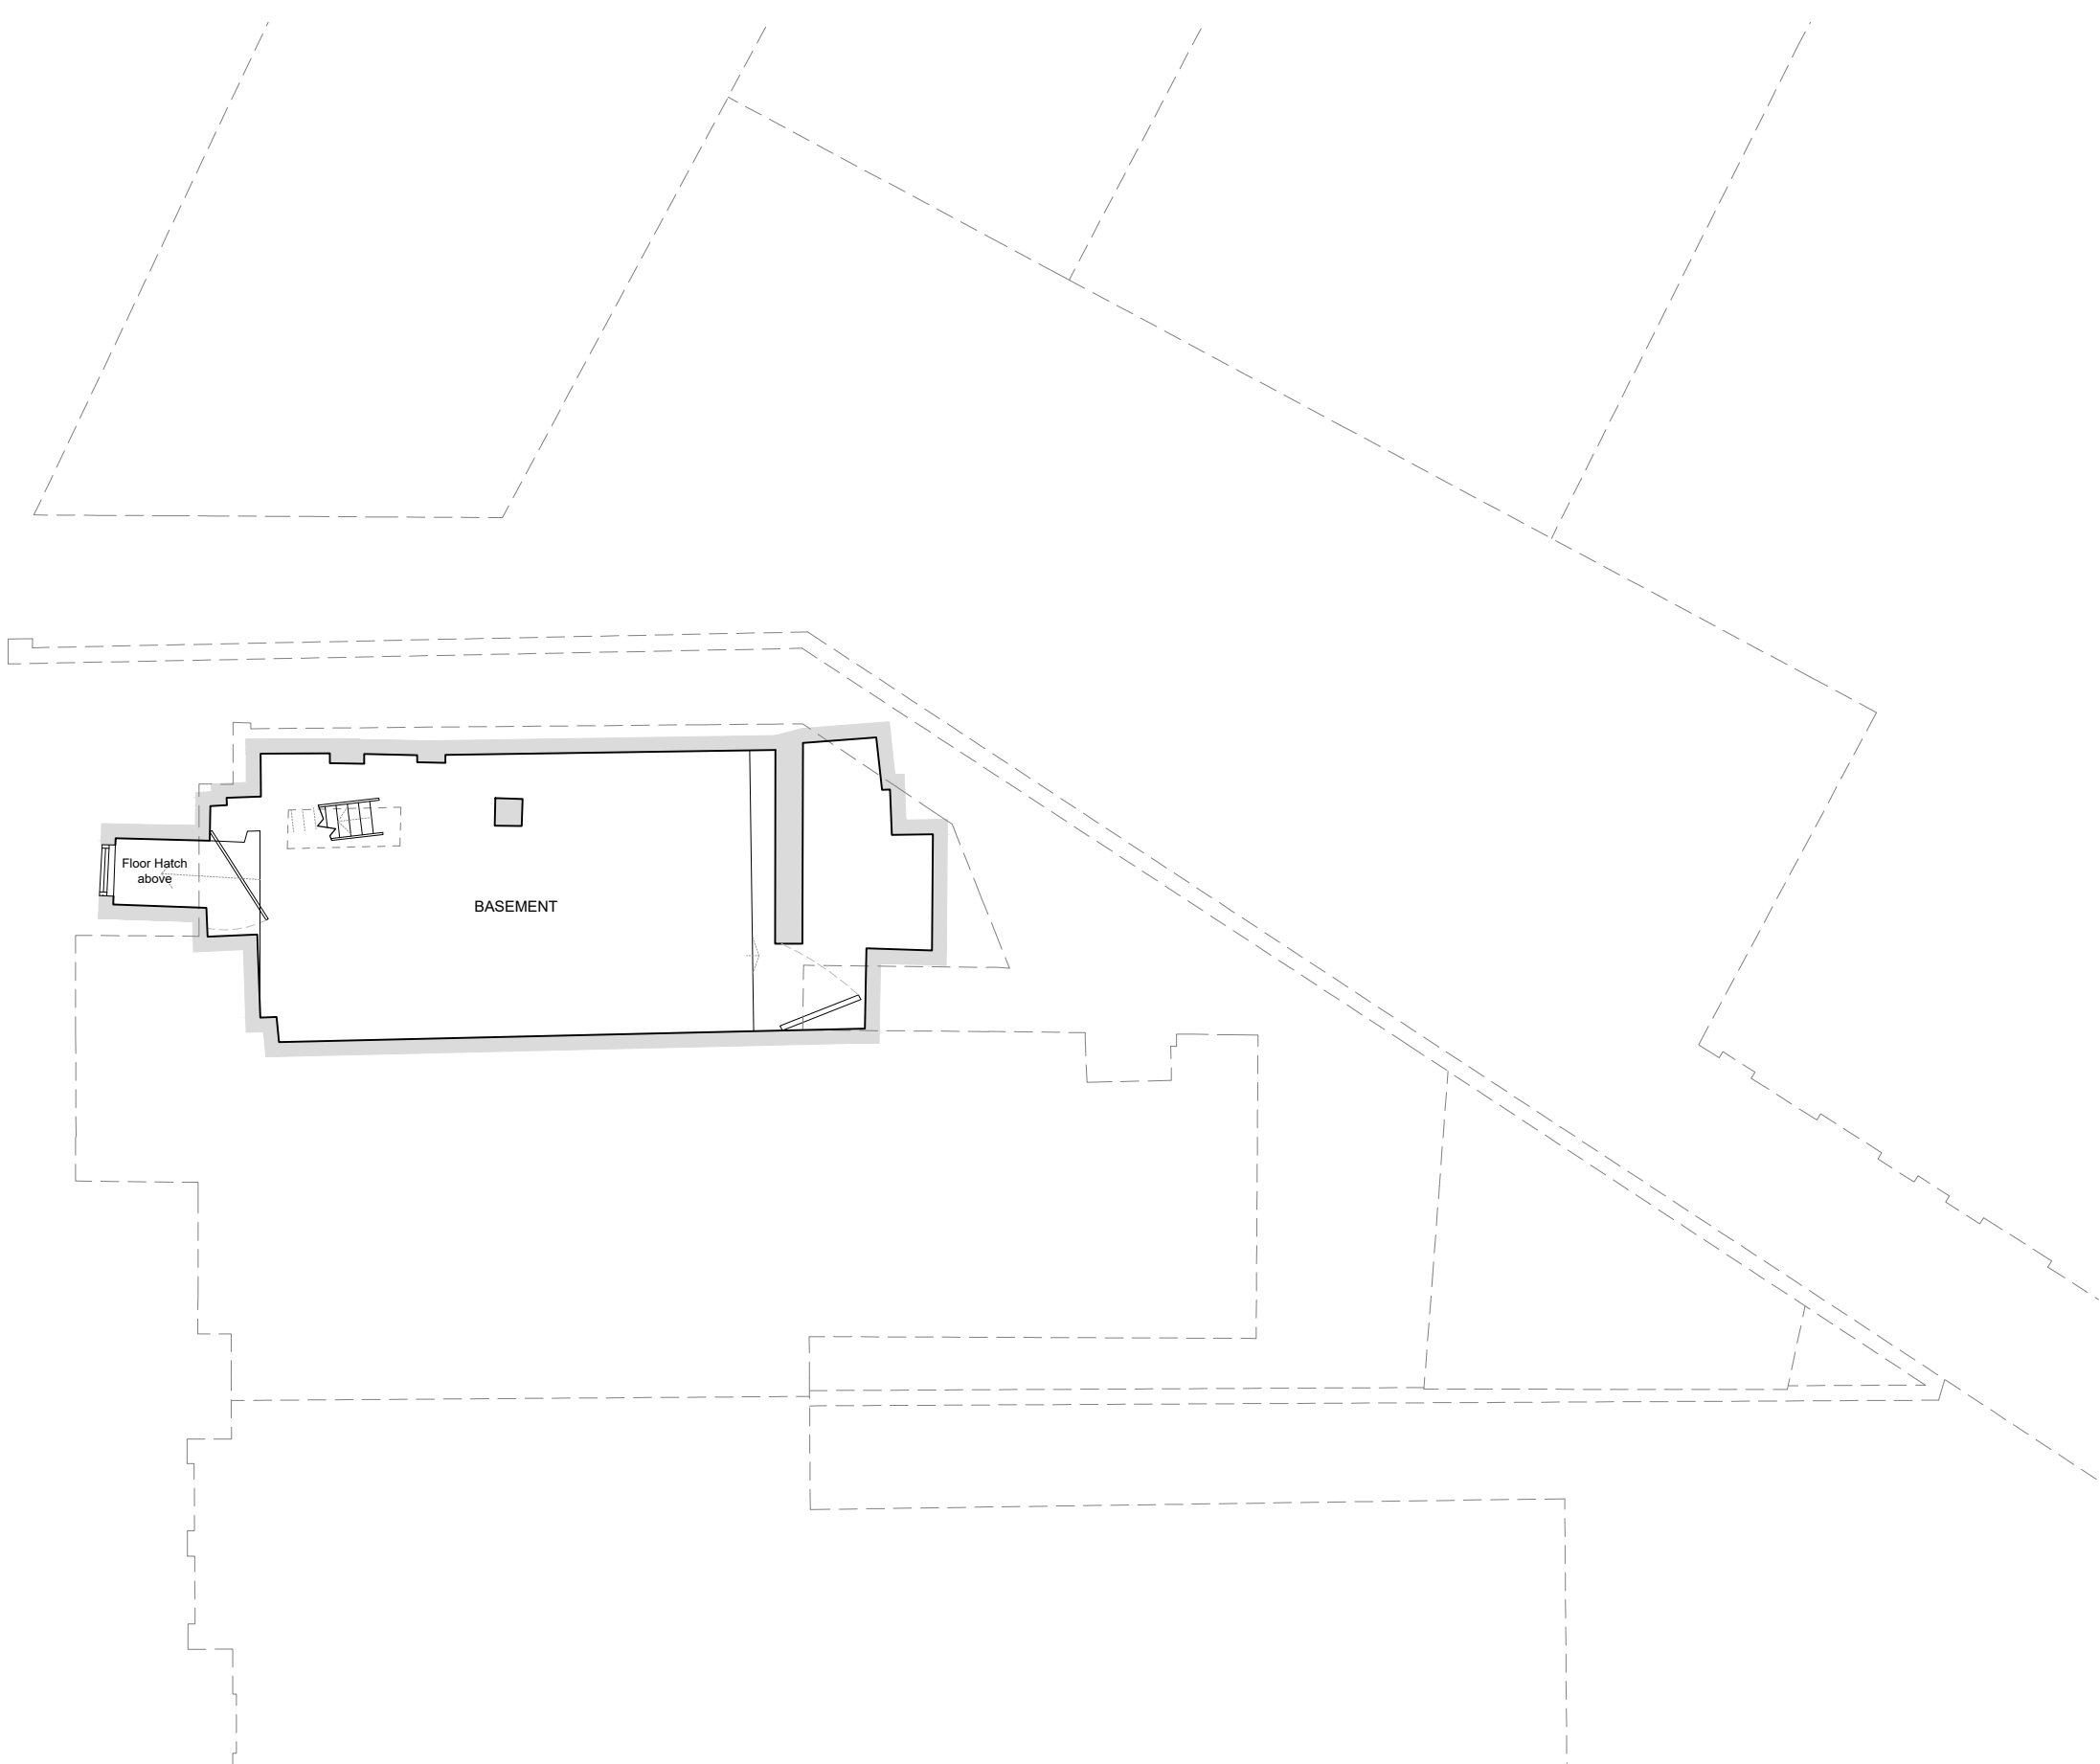

Notes
 This drawing to be read in conjunction with all relevant Consultants information, drawings and specifications
 All dimensions are in mm unless otherwise stated. All levels are finished floor levels unless otherwise stated
 Any discrepancies between drawings, schedules or specifications are to be reported to the Contract Administrator or Architect at once.
 Do not scale - all dimensions to be checked on site
 © copyright redwhite design Ltd

Rev	Date	Revision
-	-	-

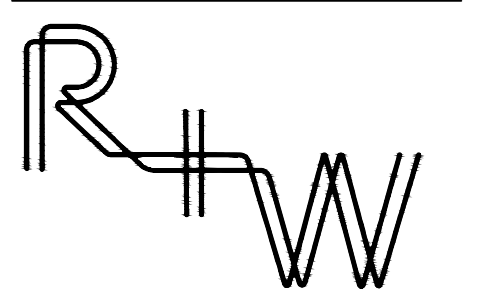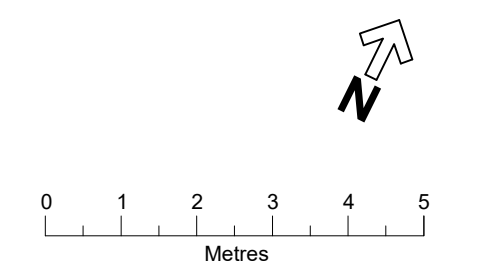

1 Mills Court, Shoreditch, London, EC2A 3BF
 studio@redandwhitedesign.co.uk
 www.redandwhitedesign.co.uk
 +44 (0)7769 907331

Project
 2 Berrymead Gardens, Acton, London, W3 8AA



Drawing Title Existing Basement Floor Plan	Drawn By LW
Scale 1:100 @ A3	Project No 23-028
Drawing Status Planning	Date Sept 2023
Drawing No 23-028-E03	Revision -

BERRYMEAD GARDENS



Notes
This drawing to be read in conjunction with all relevant Consultants information, drawings and specifications
All dimensions are in mm unless otherwise stated. All levels are finished floor levels unless otherwise stated
Any discrepancies between drawings, schedules or specifications are to be reported to the Contract Administrator or Architect at once.
Do not scale - all dimensions to be checked on site
© copyright redwhite design Ltd

Rev	Date	Revision
-	-	-

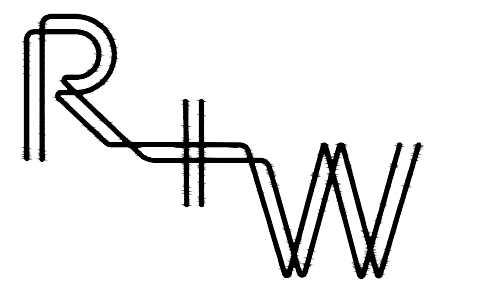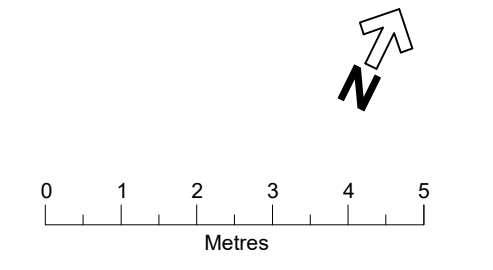

1 Mills Court, Shoreditch, London, EC2A 3BF
studio@redandwhitedesign.co.uk
www.redandwhitedesign.co.uk
+44 (0)7769 907331

Project
2 Berrymead Gardens, Acton, London, W3 8AA

Drawing Title
Existing First Floor Plan

Drawn By
LW

Scale
1:100 @ A3

Project No
23-028

Drawing Status
Planning



Date
Sept 2023

Drawing No
23-028-E04

Revision
-

Notes
 This drawing to be read in conjunction with all relevant Consultants information, drawings and specifications
 All dimensions are in mm unless otherwise stated. All levels are finished floor levels unless otherwise stated
 Any discrepancies between drawings, schedules or specifications are to be reported to the Contract Administrator or Architect at once.
 Do not scale - all dimensions to be checked on site
 © copyright redwhite design Ltd

Rev	Date	Revision
-	-	-

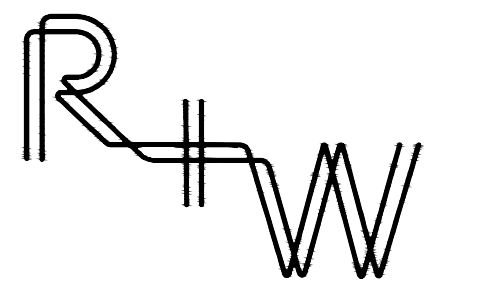 

1 Mills Court, Shoreditch, London, EC2A 3BF
 studio@redandwhitedesign.co.uk
 www.redandwhitedesign.co.uk
 +44 (0)7769 907331

Project
 2 Berrymead Gardens, Acton, London, W3 8AA

Drawing Title
 Existing Front Elevation (West Facing)

Drawn By
 LW

Scale
 1:100 @ A3

Project No
 23-028

Drawing Status
 Planning

Date
 Sept 2023




Drawing No
 23-028-E05

Revision
 -



Notes
 This drawing to be read in conjunction with all relevant Consultants information, drawings and specifications
 All dimensions are in mm unless otherwise stated. All levels are finished floor levels unless otherwise stated
 Any discrepancies between drawings, schedules or specifications are to be reported to the Contract Administrator or Architect at once.
 Do not scale - all dimensions to be checked on site
 © copyright redwhite design Ltd

Rev	Date	Revision
-	-	-

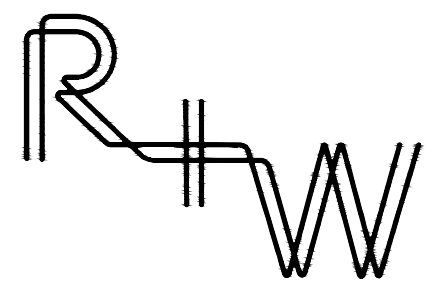 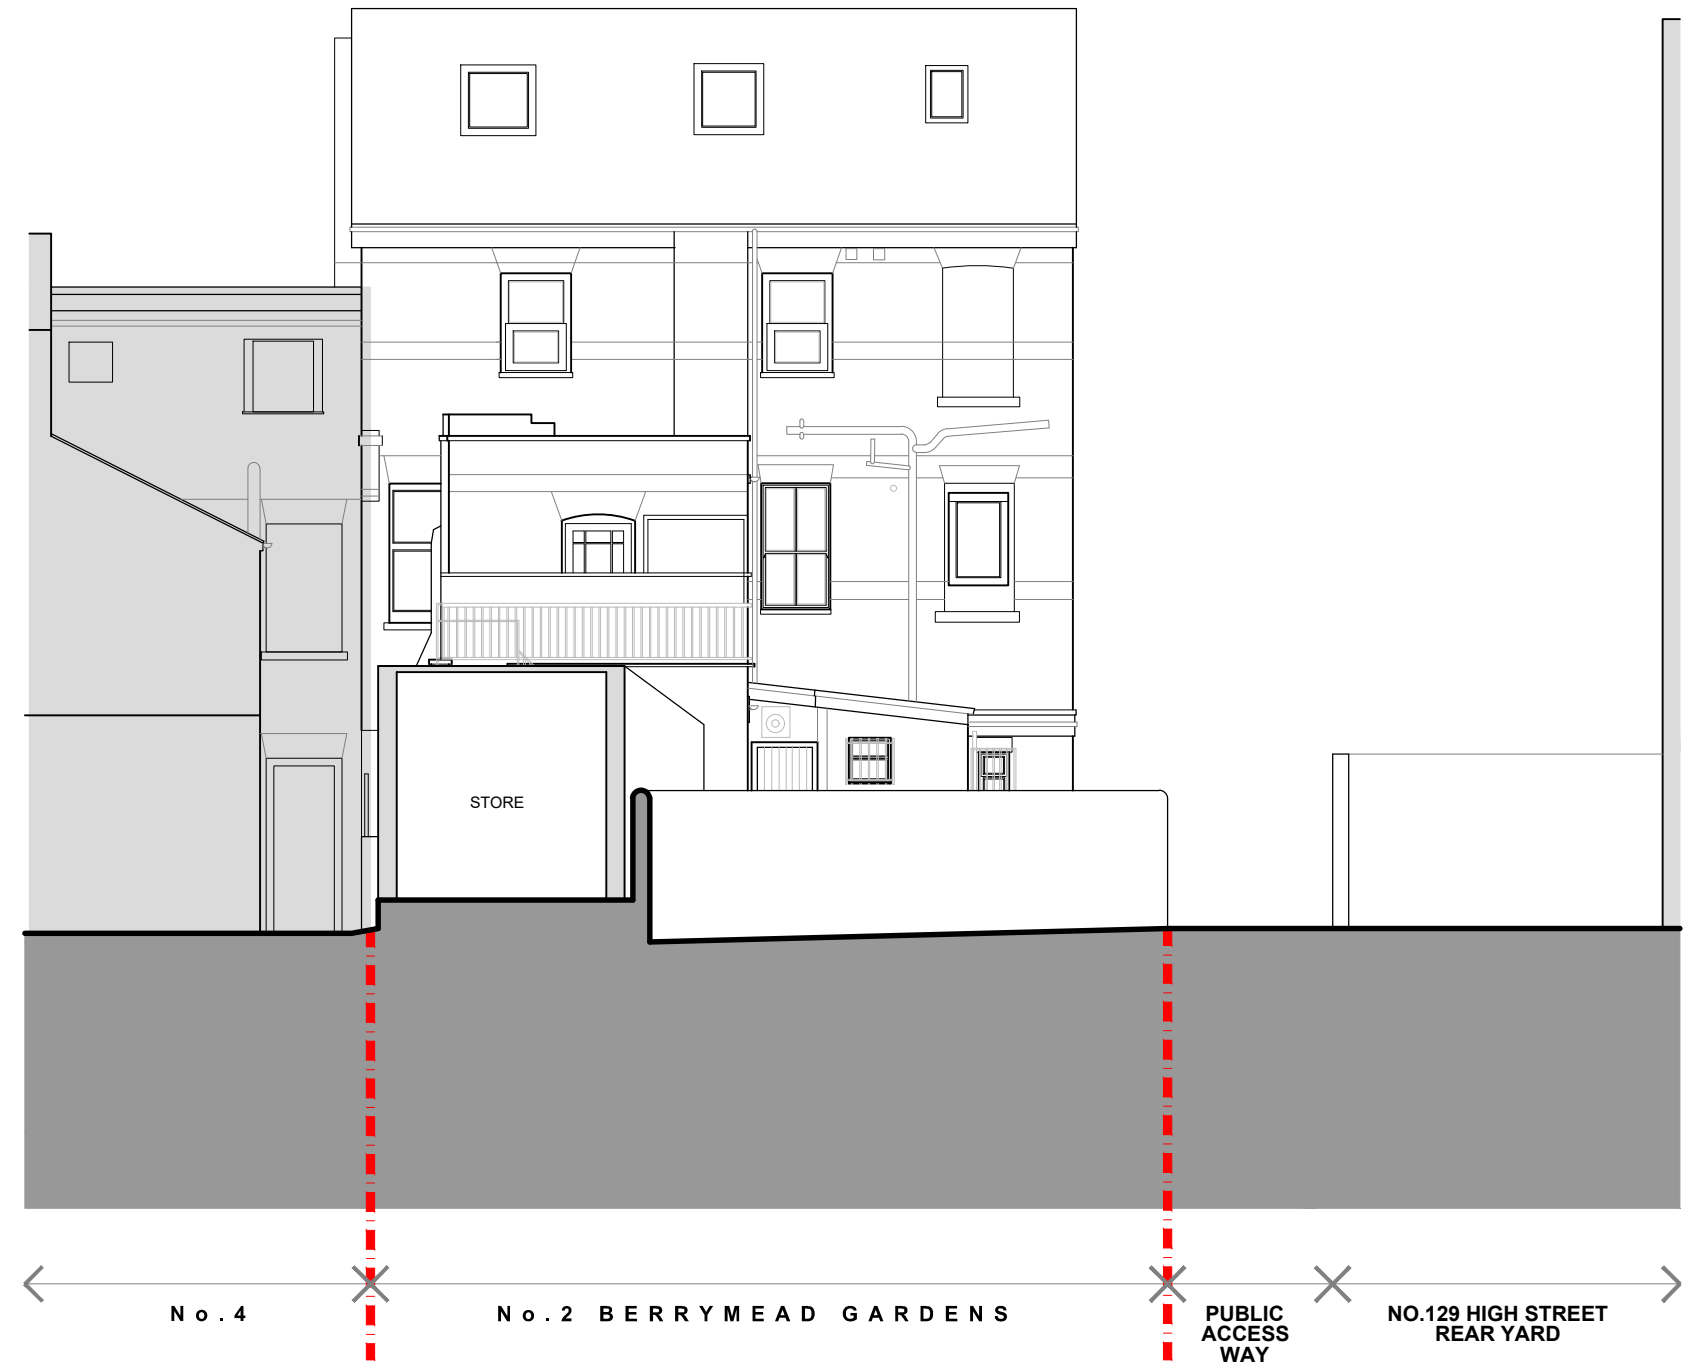

1 Mills Court, Shoreditch, London, EC2A 3BF
 studio@redandwhitedesign.co.uk
 www.redandwhitedesign.co.uk
 +44 (0)7769 907331

Project
 2 Berrymead Gardens, Acton, London, W3 8AA

Drawing Title
 Existing Rear Elevation (East Facing)

Drawn By
 LW

Scale
 1:100 @ A3

Project No
 23-028

Drawing Status
 Planning



Date
 Sept 2023

Drawing No
 23-028-E06

Revision
 -

Notes
 This drawing to be read in conjunction with all relevant Consultants information, drawings and specifications
 All dimensions are in mm unless otherwise stated. All levels are finished floor levels unless otherwise stated
 Any discrepancies between drawings, schedules or specifications are to be reported to the Contract Administrator or Architect at once.
 Do not scale - all dimensions to be checked on site
 © copyright redwhite design Ltd

Rev	Date	Revision
-	-	-

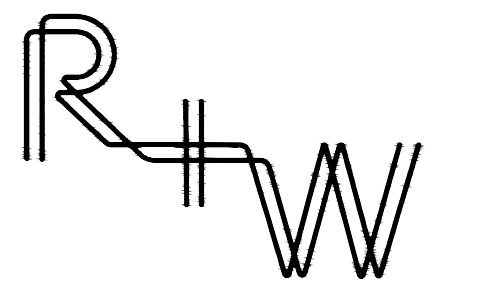 

1 Mills Court, Shoreditch, London, EC2A 3BF
 studio@redandwhitedesign.co.uk
 www.redandwhitedesign.co.uk
 +44 (0)7769 907331

Project
 2 Berrymead Gardens, Acton, London, W3 8AA

Drawing Title
 Existing Side Elevation (North Facing)

Drawn By
 LW

Scale
 1:100 @ A3

Project No
 23-028

Drawing Status
 Planning



Date
 Sept 2023

Drawing No
 23-028-E07

Revision
 -

Notes
 This drawing to be read in conjunction with all relevant Consultants information, drawings and specifications
 All dimensions are in mm unless otherwise stated. All levels are finished floor levels unless otherwise stated
 Any discrepancies between drawings, schedules or specifications are to be reported to the Contract Administrator or Architect at once.
 Do not scale - all dimensions to be checked on site
 © copyright redwhite design Ltd

Rev	Date	Revision
-	-	-

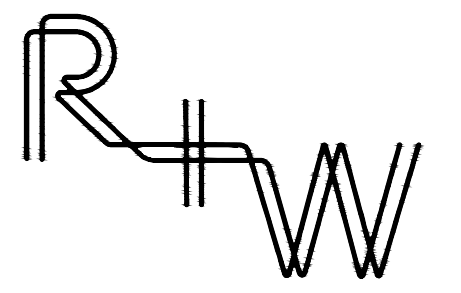 

1 Mills Court, Shoreditch, London, EC2A 3BF
 studio@redandwhitedesign.co.uk
 www.redandwhitedesign.co.uk
 +44 (0)7769 907331

Project
 2 Berrymead Gardens, Acton, London, W3 8AA

Drawing Title
 Existing Side Elevation (South Facing)

Drawn By
 LW

Scale
 1:100 @ A3


Project No
 23-028

Drawing Status
 Planning

Date
 Sept 2023



Drawing No
 23-028-E08

Revision
 -

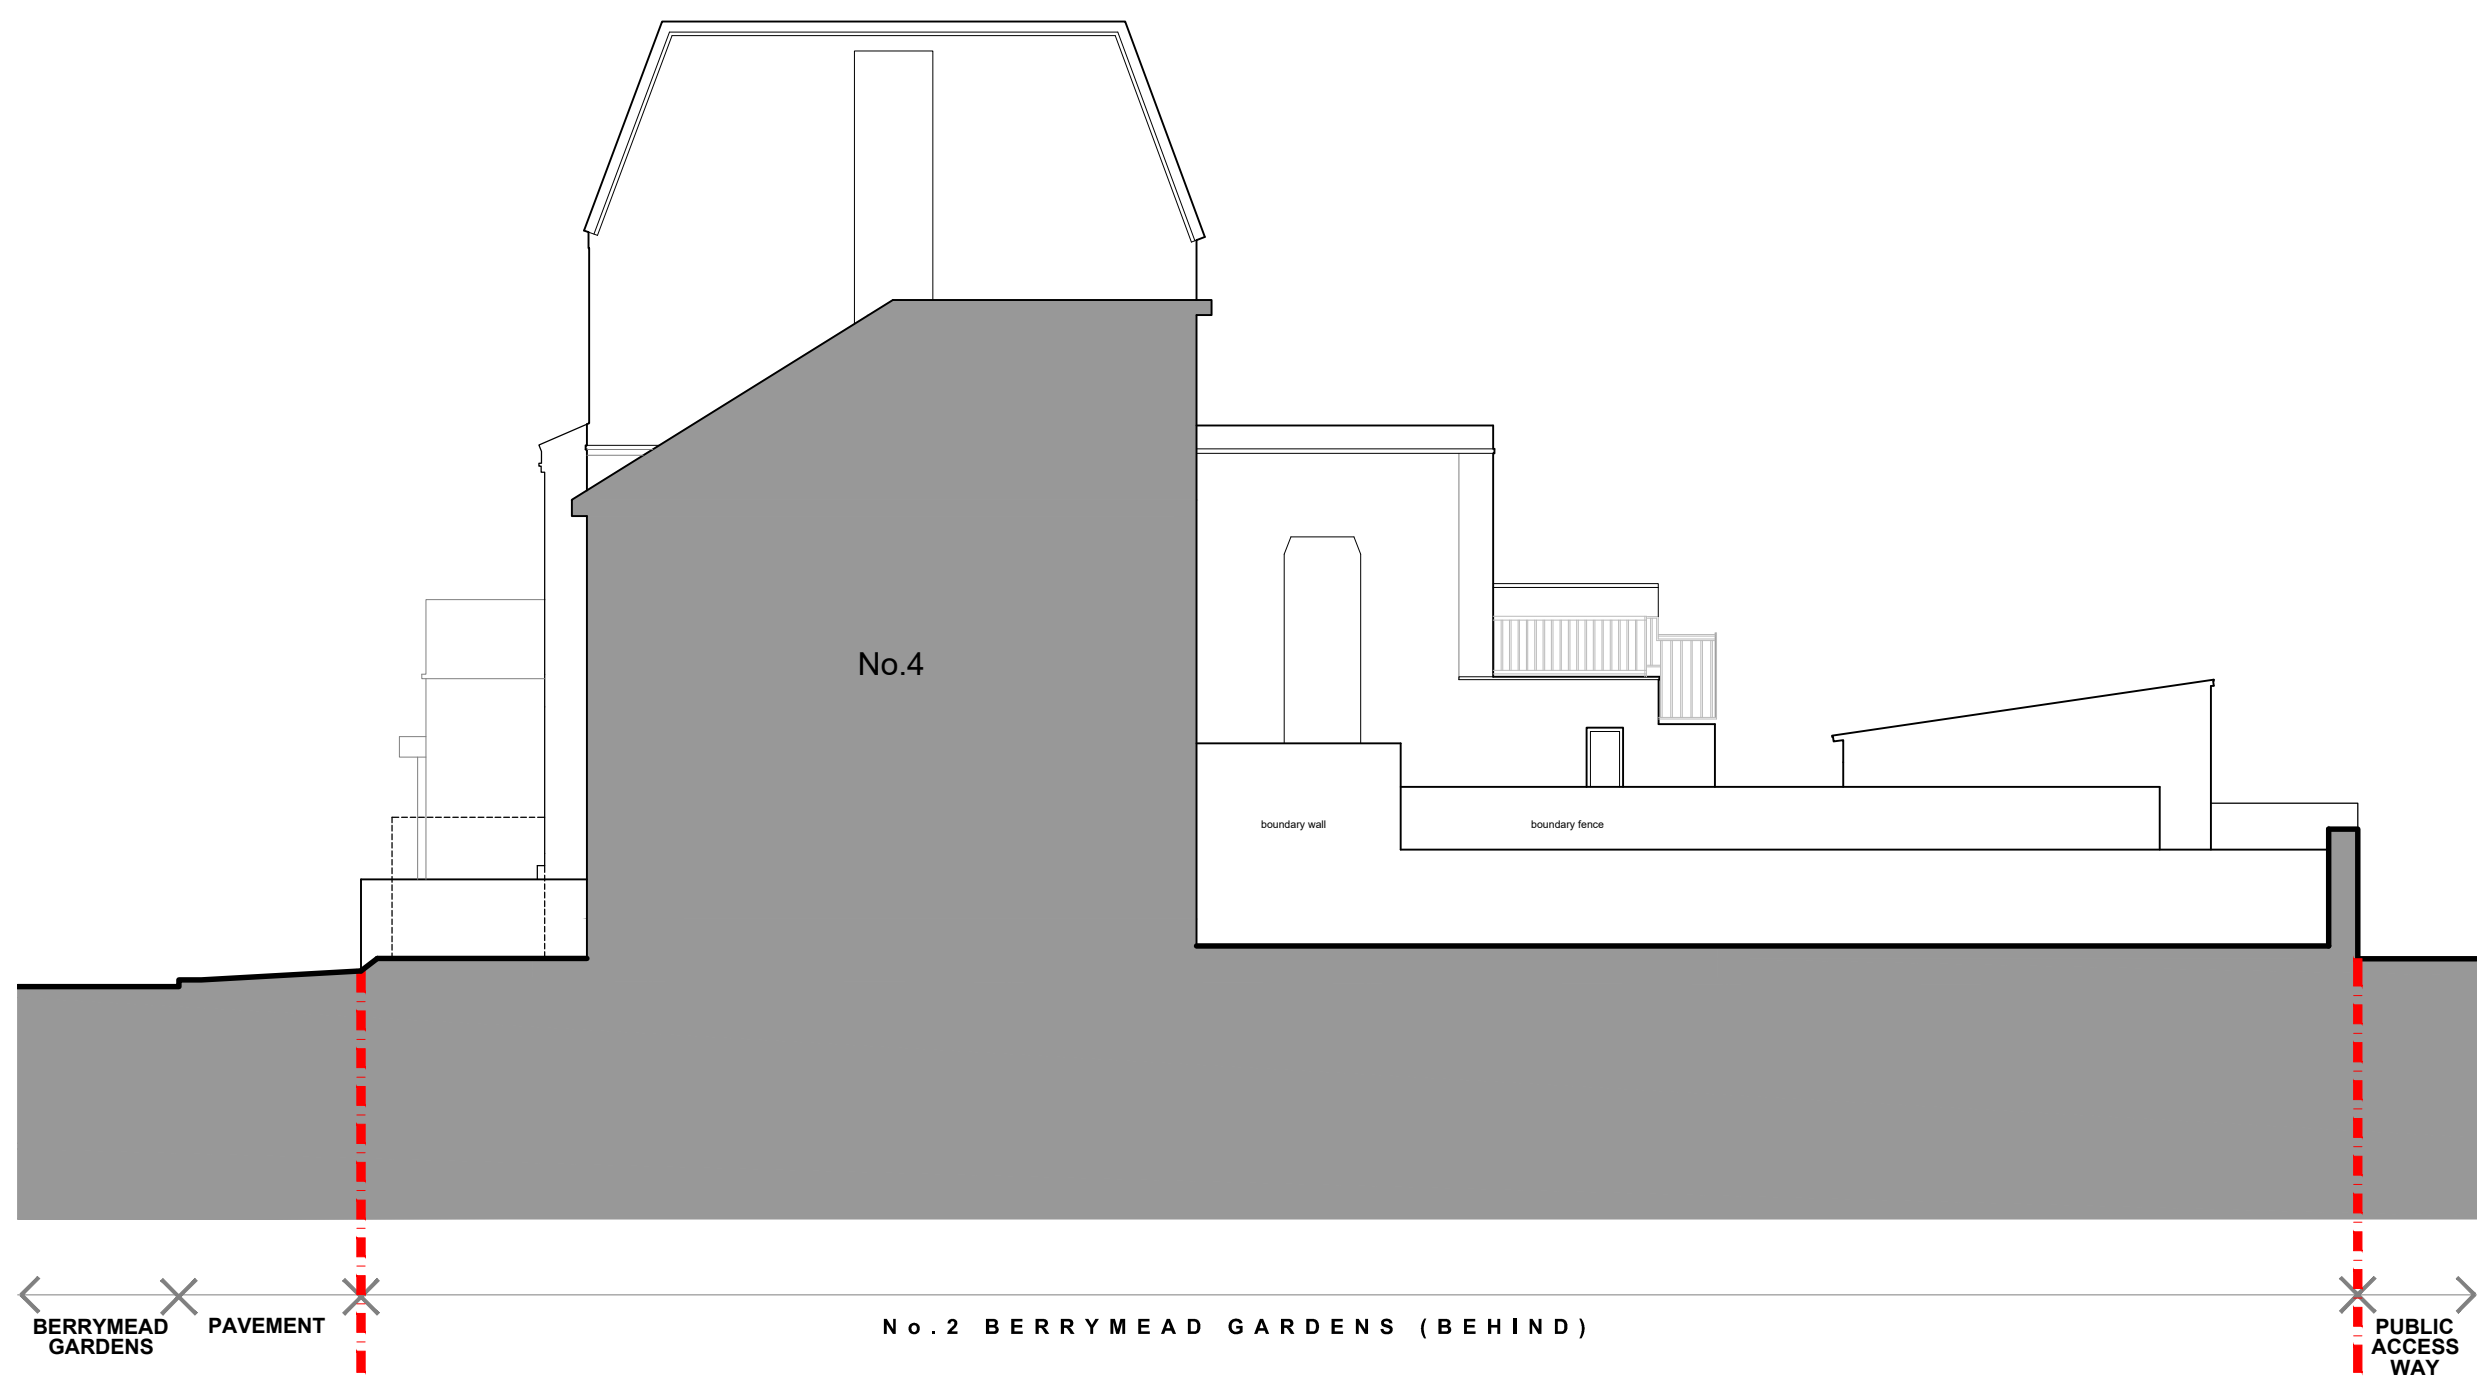

Notes
 This drawing to be read in conjunction with all relevant Consultants information, drawings and specifications
 All dimensions are in mm unless otherwise stated. All levels are finished floor levels unless otherwise stated
 Any discrepancies between drawings, schedules or specifications are to be reported to the Contract Administrator or Architect at once.
 Do not scale - all dimensions to be checked on site
 © copyright redwhite design Ltd

Rev	Date	Revision
-	-	-

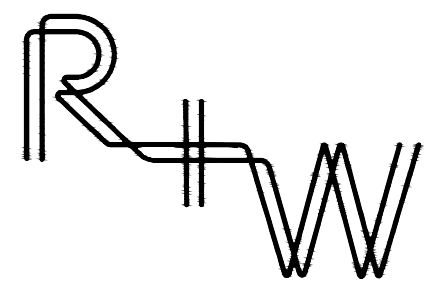 

1 Mills Court, Shoreditch, London, EC2A 3BF
 studio@redandwhitedesign.co.uk
 www.redandwhitedesign.co.uk
 +44 (0)7769 907331

Project
 2 Berrymead Gardens, Acton, London, W3 8AA

Drawing Title Existing Section A-A	Drawn By LW
Scale 1:100 @ A3	Project No 23-028
Drawing Status Planning	Date Sept 2023
Drawing No 23-028-E09	Revision -

