



Key:
 - Proposed New Walls
 - Existing Walls
 - Removals

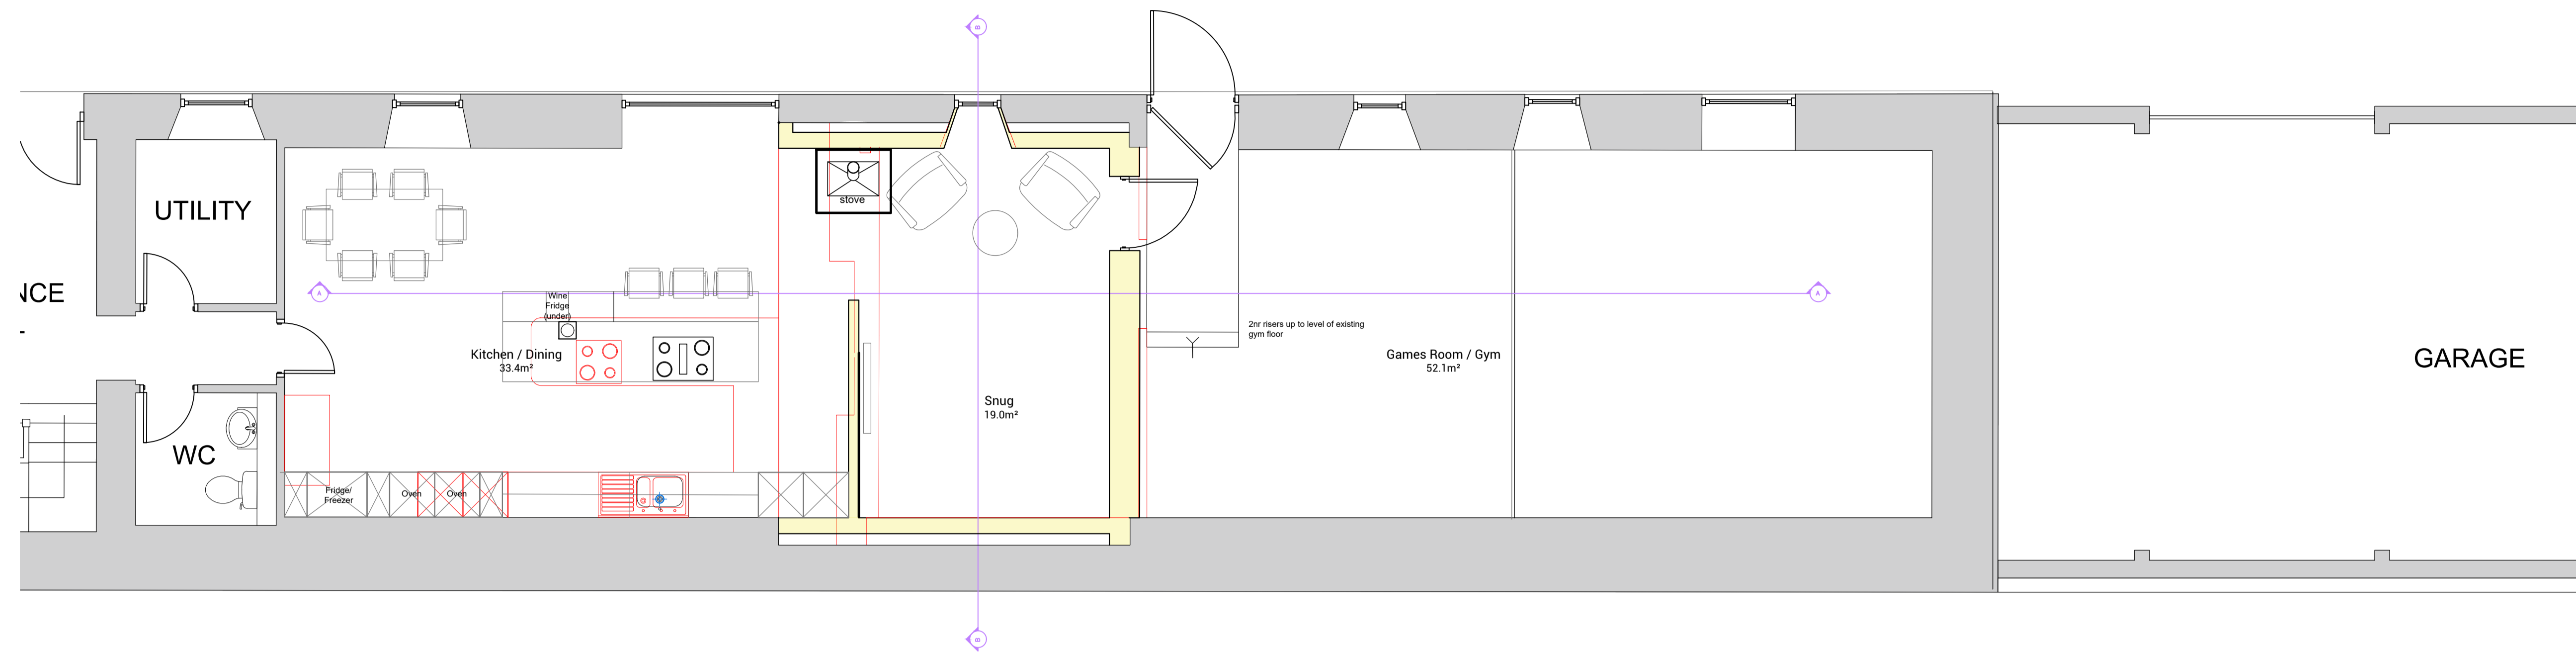

1 Proposed Ground Floor Plan
 1:50 @A1

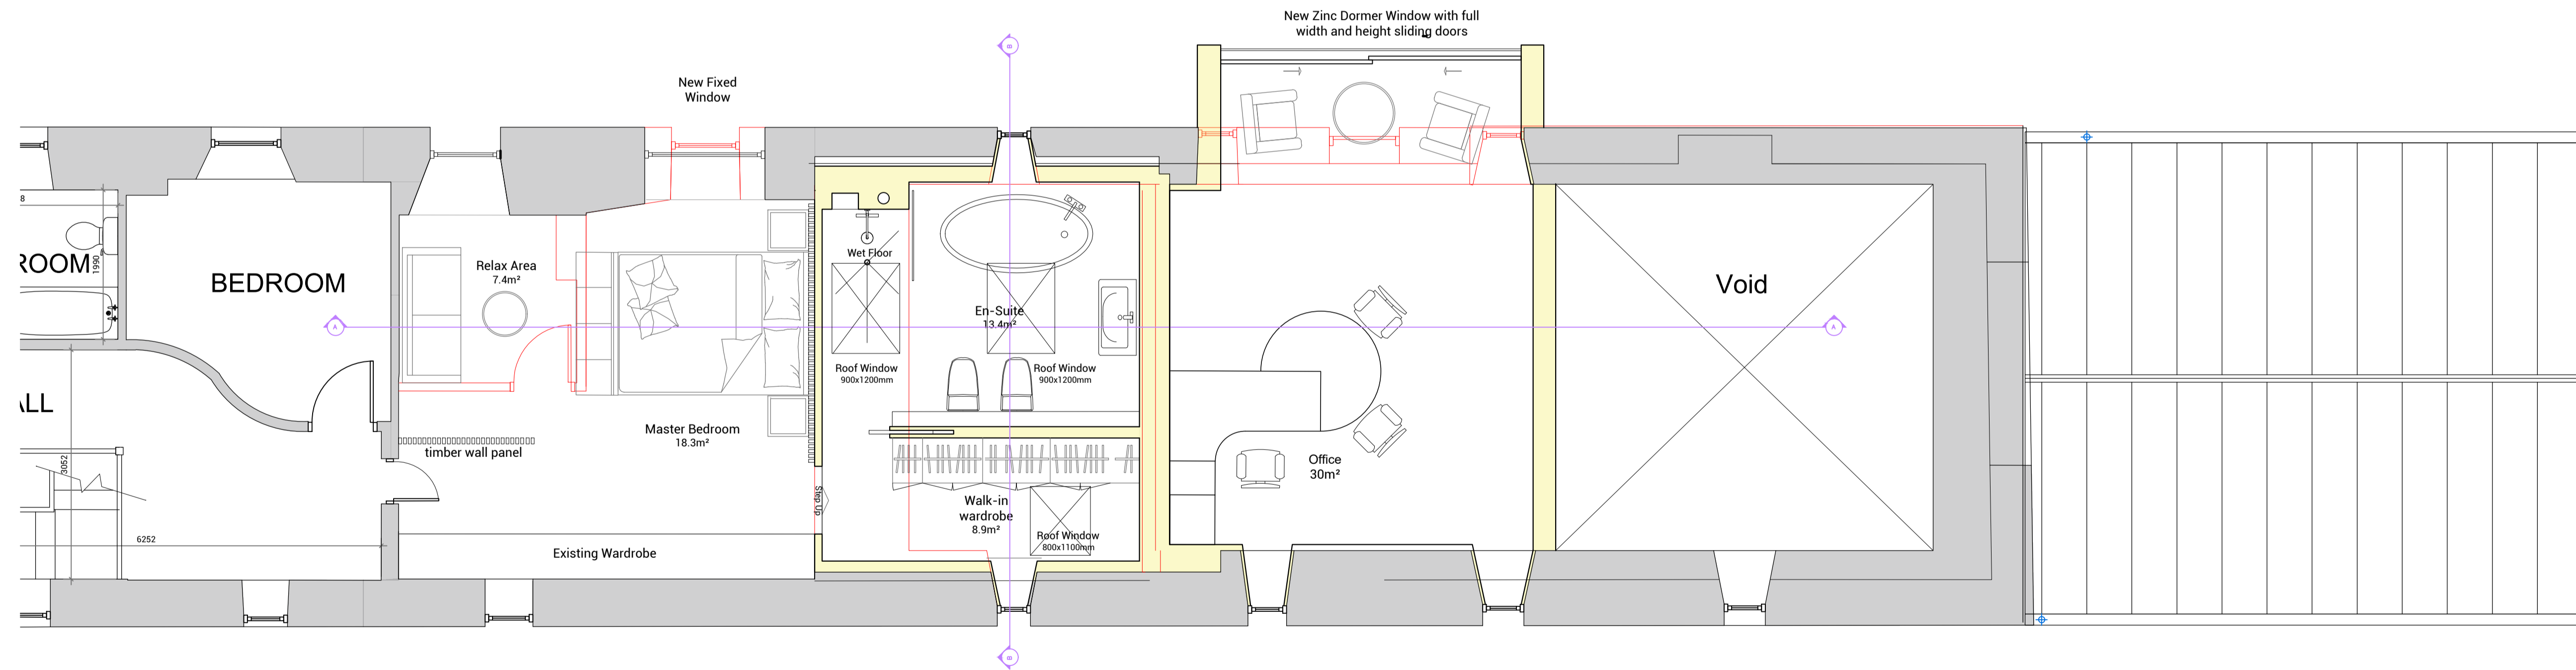

2 Proposed First Floor Plan
 1:50 @A1



Client: Mr Milne

DWG. NO. PL-300-A

Project:
Proposed Internal Alts
 Formation of Picture Window Dormer
 Burnside, DD3 0PW

Title:
Proposed Floor Plans
 1:50 @A1

Job No: 726

Date: October 2023

Purpose: Planning

Drawn by: AP