


1 Existing Ground Floor Plan  
1:50 @A1



2 Existing First Floor Plan  
1:50 @A1

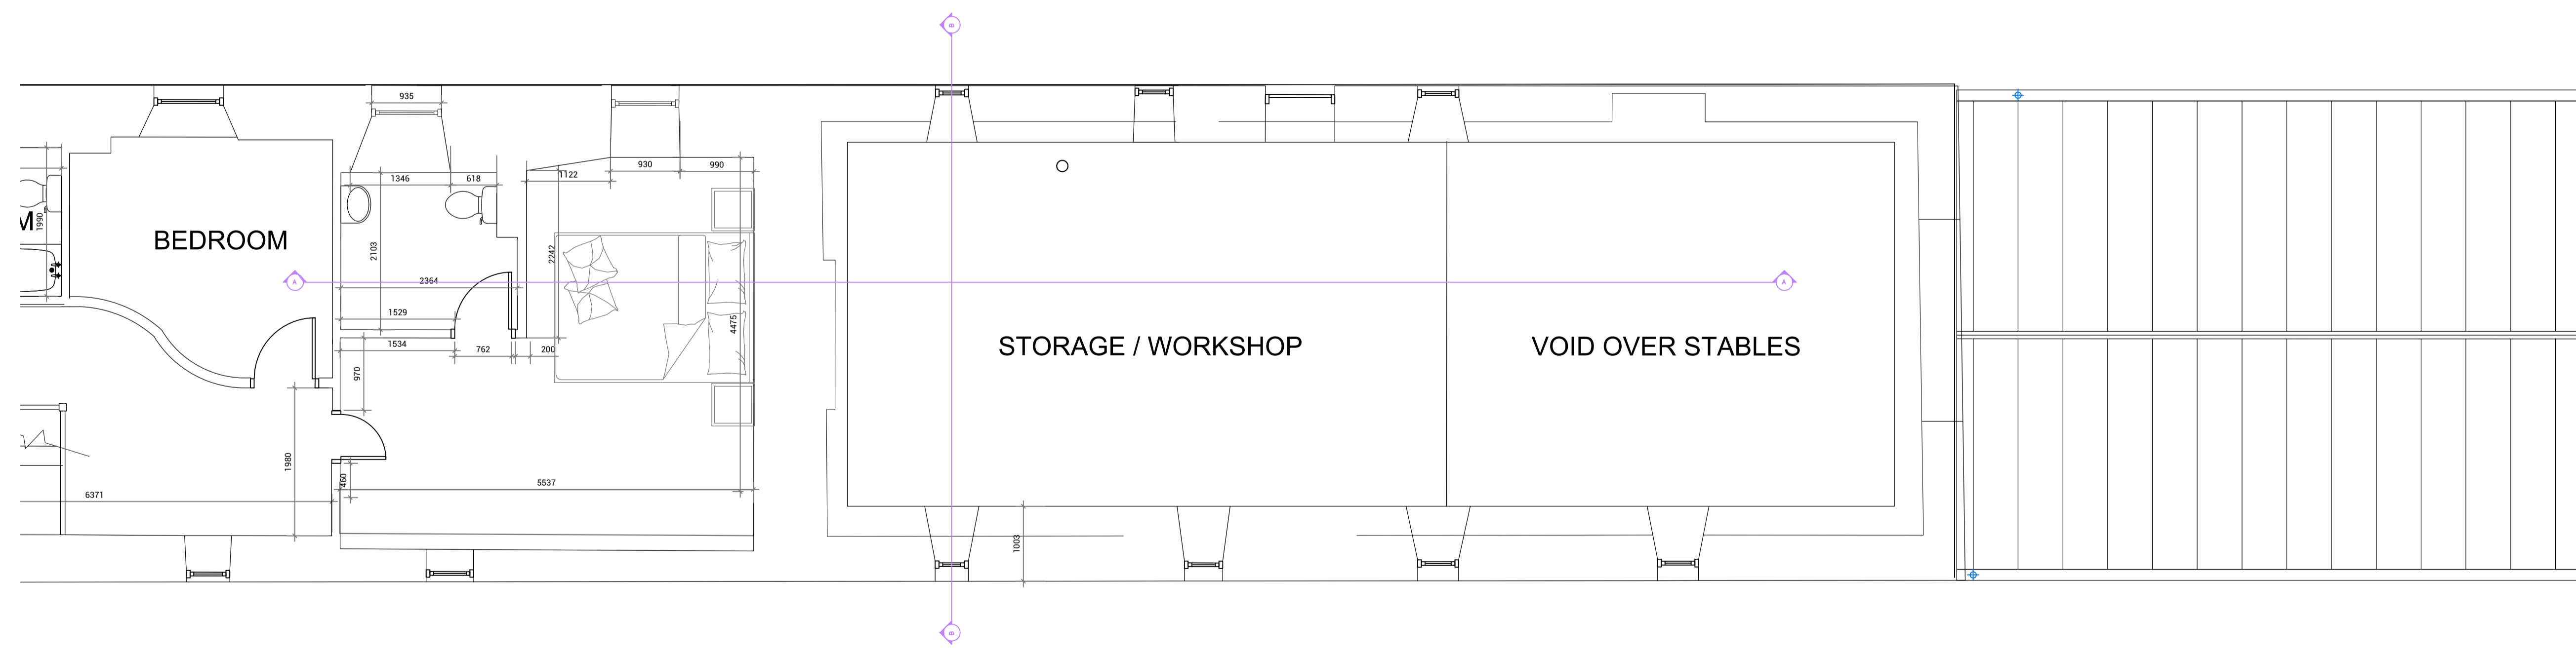

Client:	Mr Milne
DWG. NO.	EX-26-A
Project:	<b>Proposed Internal Alts</b> Formation of Picture Window Dormer Burnside, DD3 0PW
Title:	<b>Existing Floor Plans</b> 1:50 @A1
Job No:	726
Date:	October 2023
Purpose:	Planning
Drawn by:	AP
27 Tay Street Lane, Dundee, DD1 4EF	
t: 01382 220874 e: mail@andrewblackdesign.com	