


**2 Existing East Elevation**  
1 : 200

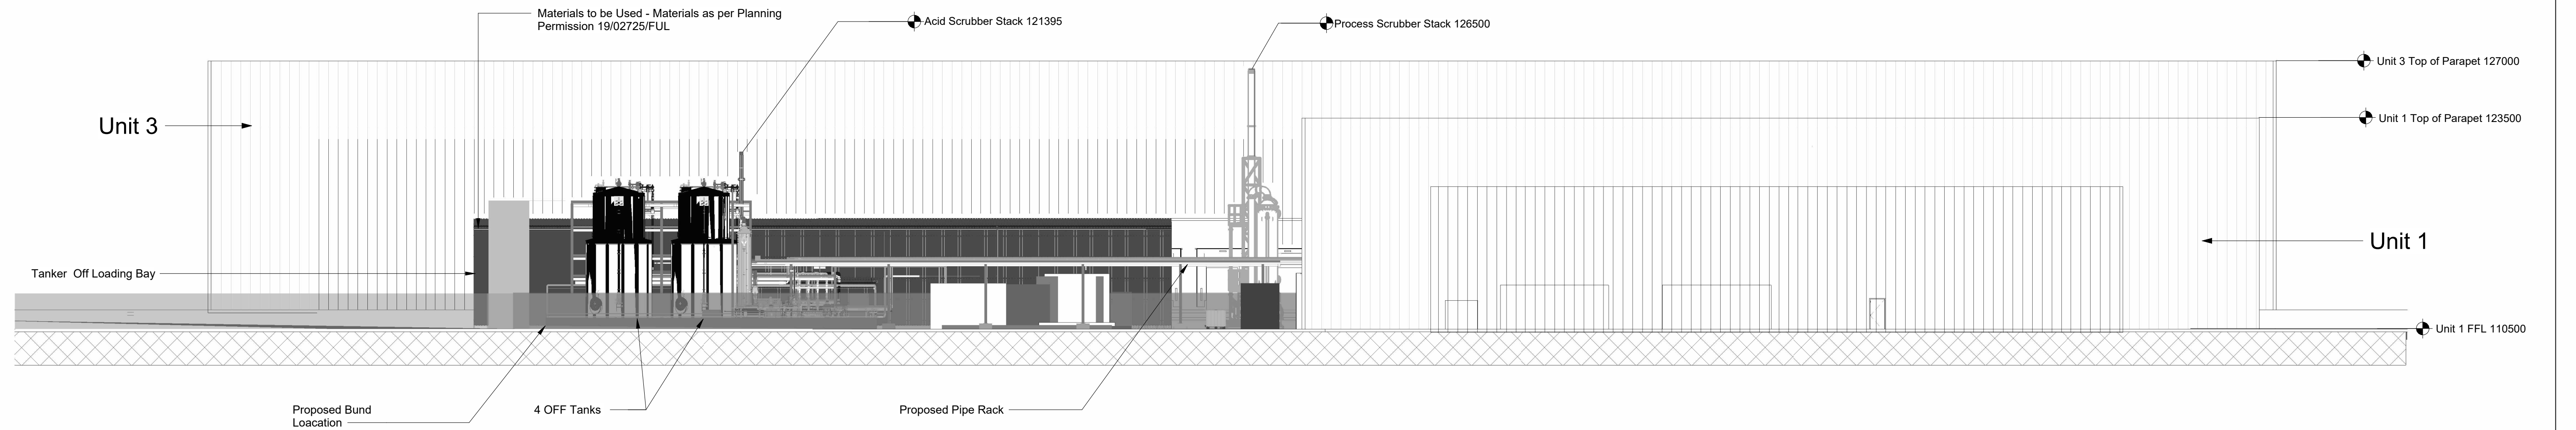

**1 Proposed East Elevation**  
1 : 200

4	24/05/2023	Amended as per Client Comments	JHZ	NR	MJR
REV	DATE	DESCRIPTION	BY	CHK	APP



OLG ENGINEERING

DRAWN BY	JHZ	JOB REF	
DATE	04/27/23	CLIENT REF	
CLIENT	LLC	CLIENT APP	

TITLE  
Leverton Bulk Storage Tanks East Elevation View Exg & Proposed

SCALE	DRAWING NUMBER	REV.
1 : 200	1567-GAD-4006	4

Reference Drawings  
 1567-GAD-4004 LetheronHelm Bulk Storage Tanks Plan View EXG & Proposed  
 1567-GAD-4004 Plan  
 1567-GAD-4005 Leverton Bulk Storage Tanks North Elevation View Exg & Proposed  
 1567-GAD-4008 Leverton Bulk Storage Tanks West Elevation View Exg & Proposed  
 1567-GAD-4006 Leverton Bulk Storage Tanks South Elevation View Exg & Proposed