


2 Existing West Elevation
1 : 200

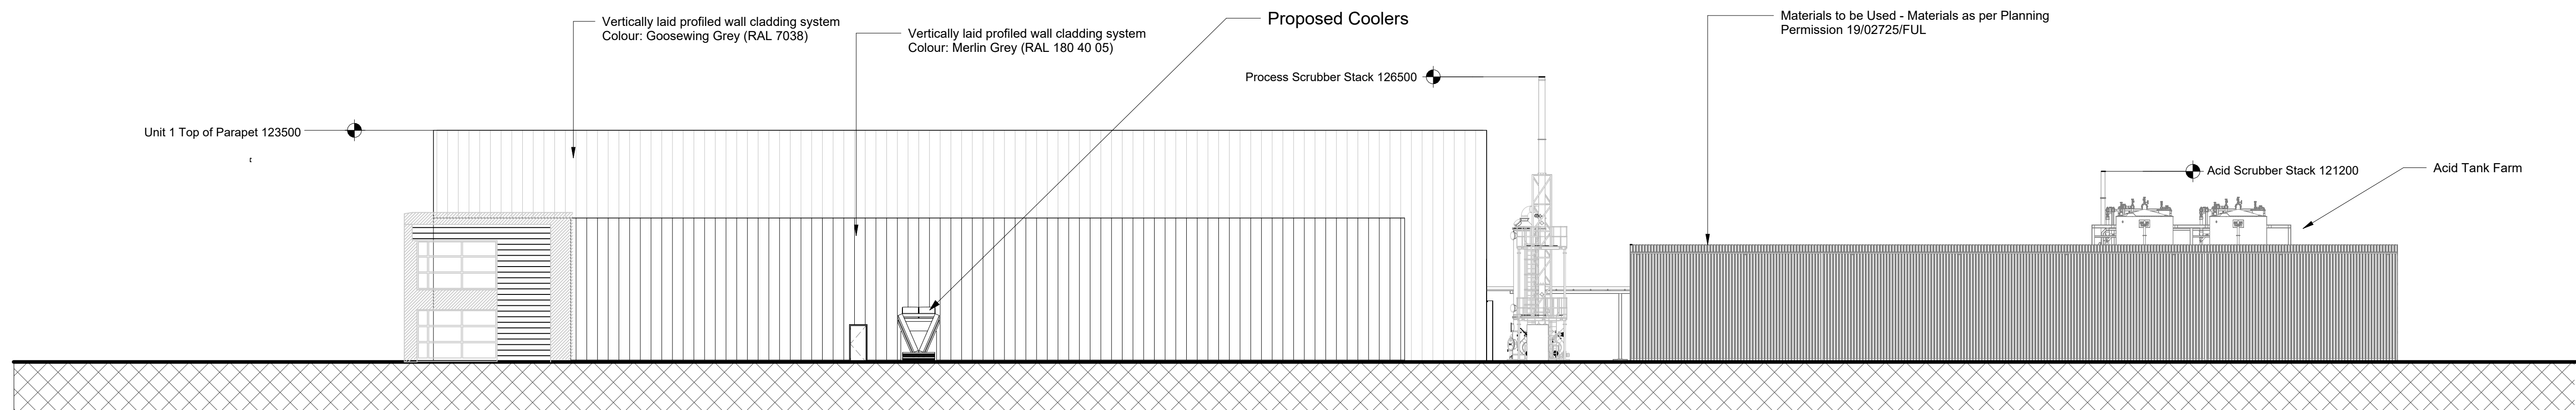

1 Proposed West Elevation
1 : 200

Reference Drawings	
1567-GAD-4004 - Leverton Bulk Storage Tanks Plan View EXG & Proposed	
1567-GAD-4004 Rev1-PLAN	
1567-GAD-4006 Leverton Bulk Storage Tanks East Elevation View Exg & Proposed	
1567-GAD-4007 Leverton Bulk Storage Tanks South Elevation View Exg & Proposed	
1567-GAD-4005 Leverton Bulk Storage Tanks North Elevation View Exg & Proposed	

REV	DATE	DESCRIPTION	BY	CHK	APP
4	24/05/2023	Amended as per Client Comments	JHZ	NR	MJR

OLG Engineering

OLG ENGINEERING

DRAWN BY	JHZ	JOB REF	
DATE	04/27/23	CLIENT REF	
CLIENT	LLC	CLIENT APP	

TITLE
Leverton Bulk Storage Tanks West
Elevation View Exg & Propsed

SCALE	DRAWING NUMBER	REV.
1 : 200	1567-GAD-4008	4