


**KEY**

 SITE PLAN EXTENTS - APROX 16000m<sup>2</sup>

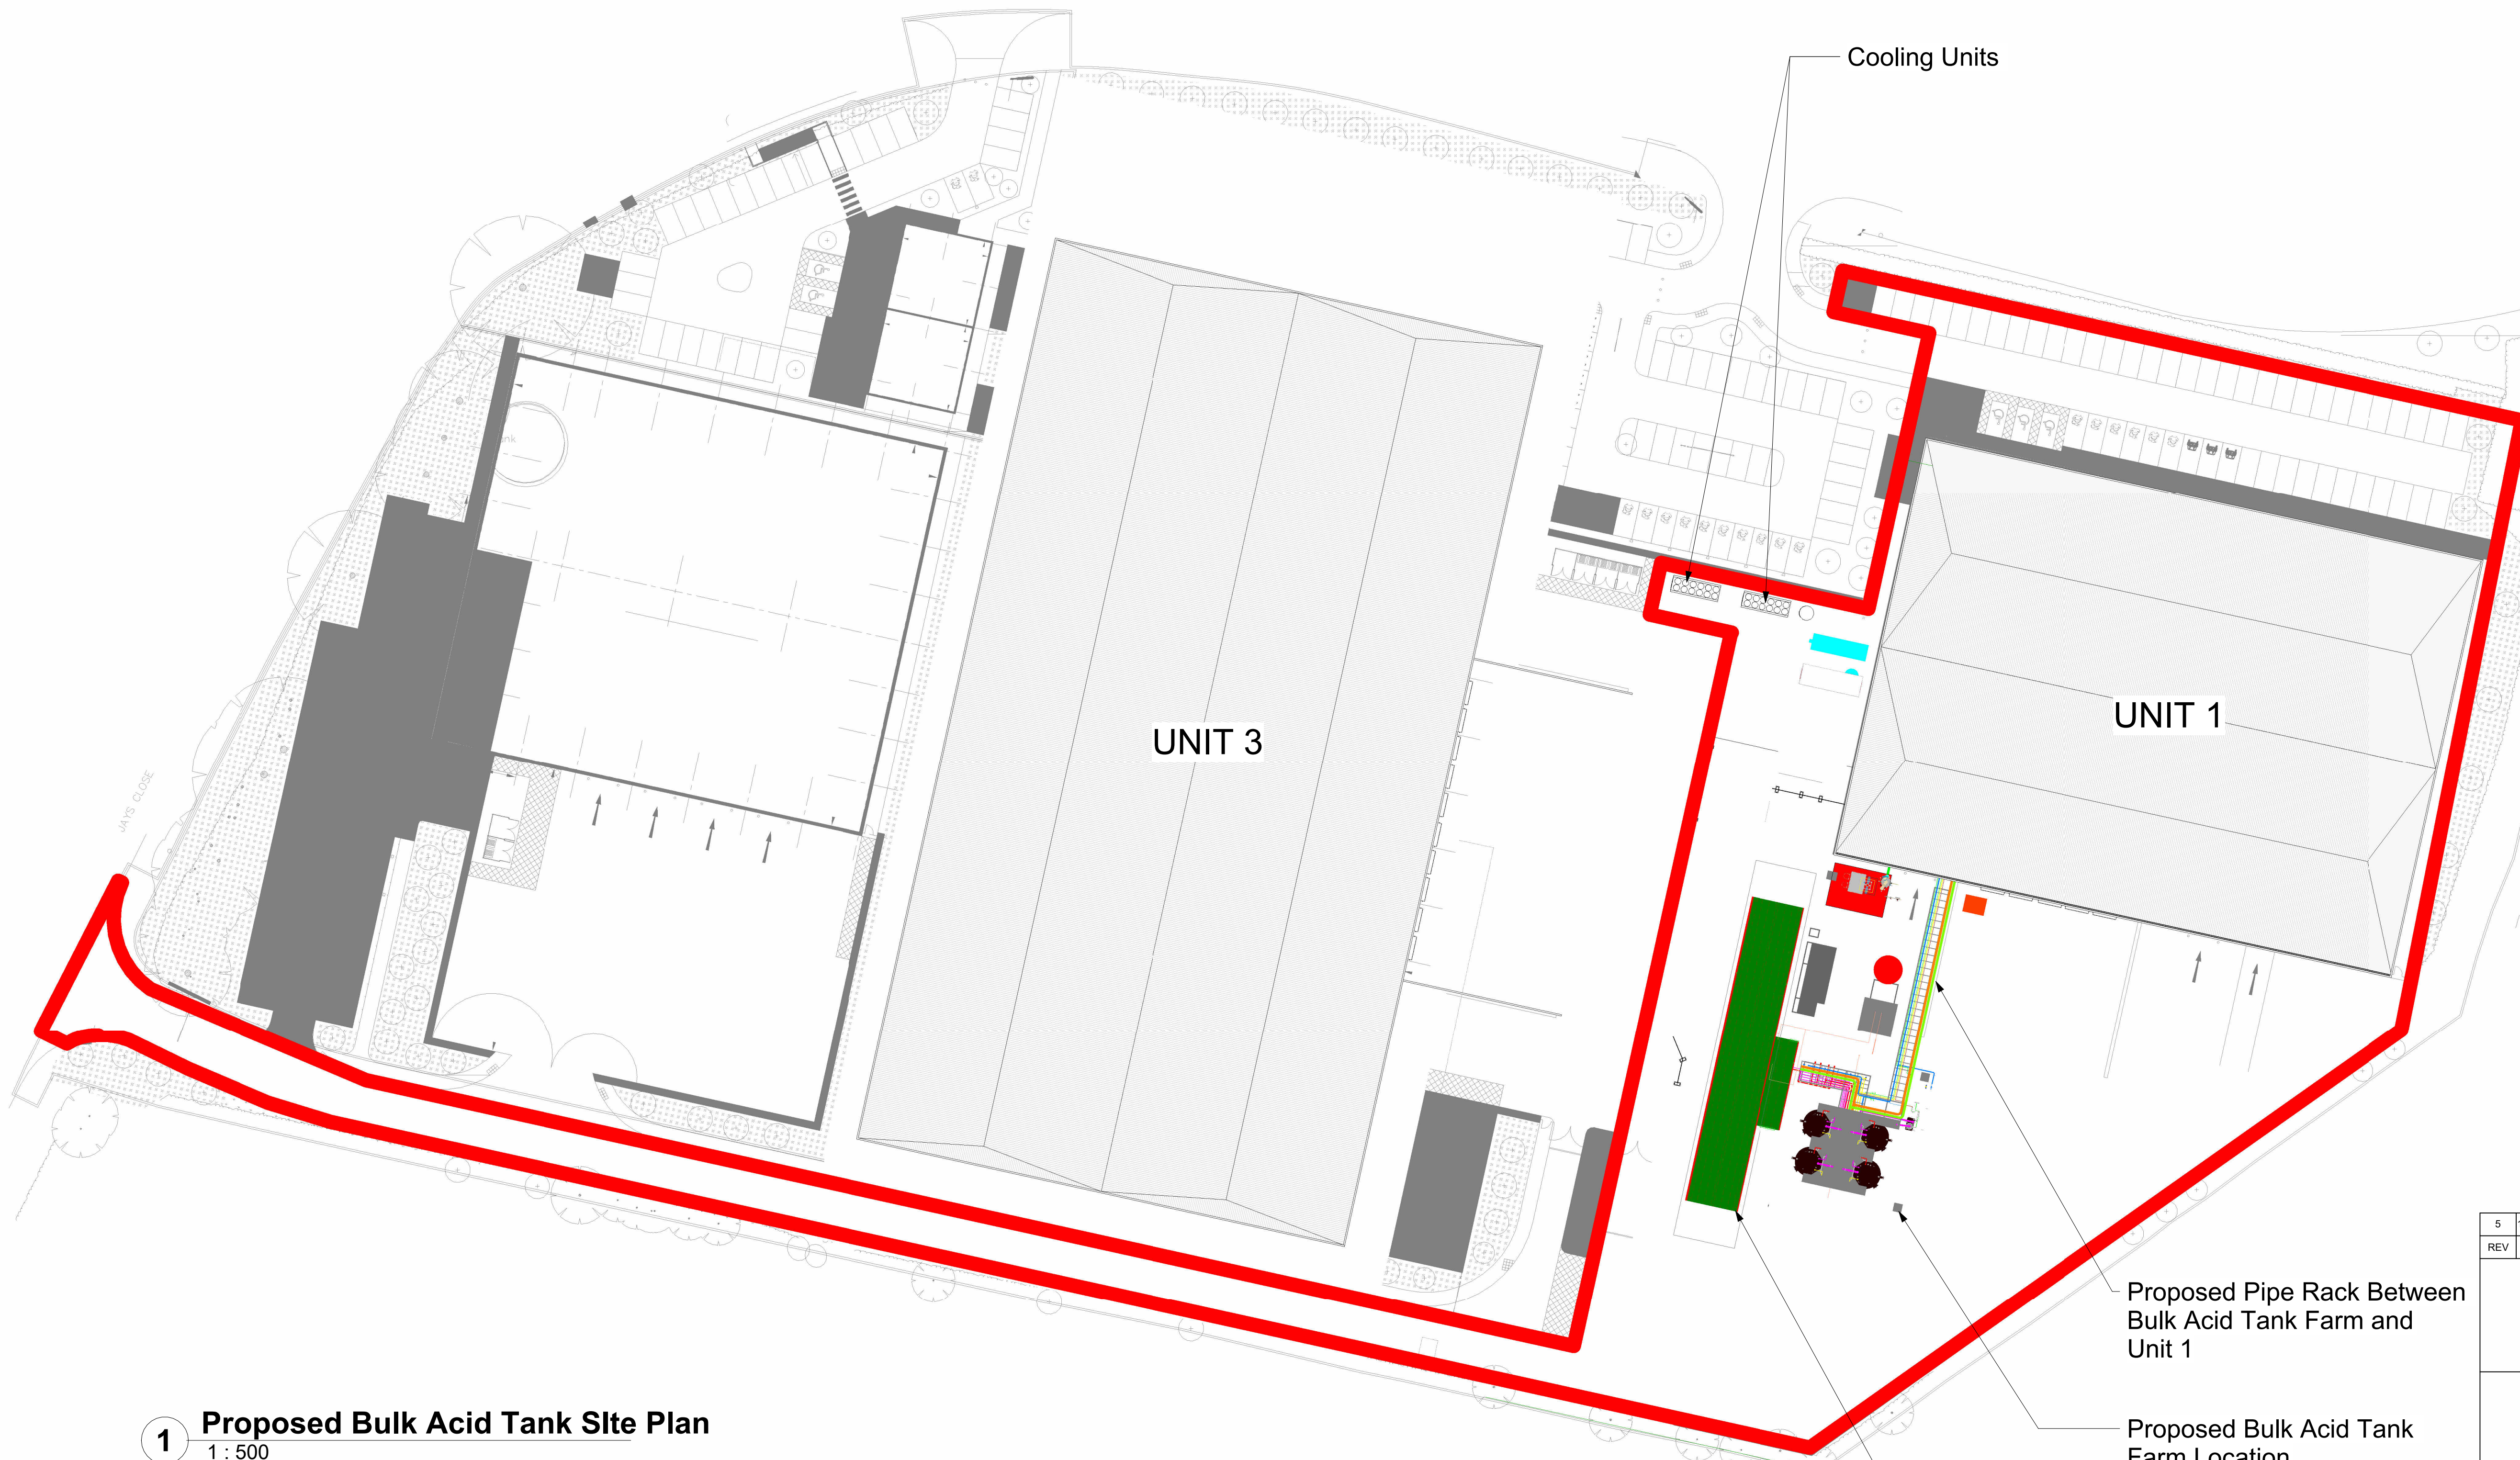

Cooling Units

UNIT 3

UNIT 1

Proposed Pipe Rack Between Bulk Acid Tank Farm and Unit 1

Proposed Bulk Acid Tank Farm Location

Proposed Loading Bay to Bulk Acid Tank Farm Location

**1 Proposed Bulk Acid Tank Site Plan**  
1 : 500

5	14/06/2023	Amended as Per Comments	JHZ	NR	MR
REV	DATE	DESCRIPTION	BY	CHK	APP
<b>OLG ENGINEERING</b>					
DRAWN BY	JHZ	JOB REF			
DATE	04/27/23	CLIENT REF			
CLIENT	LL	CLIENT APP			
TITLE					
Leverton Helm Bulk Storage Tanks Plan Proposed Site					
SCALE	DRAWING NUMBER		REV.		
1 : 500	1567-GAD-4003		5		