


2 Existing North Elevation
1 : 200

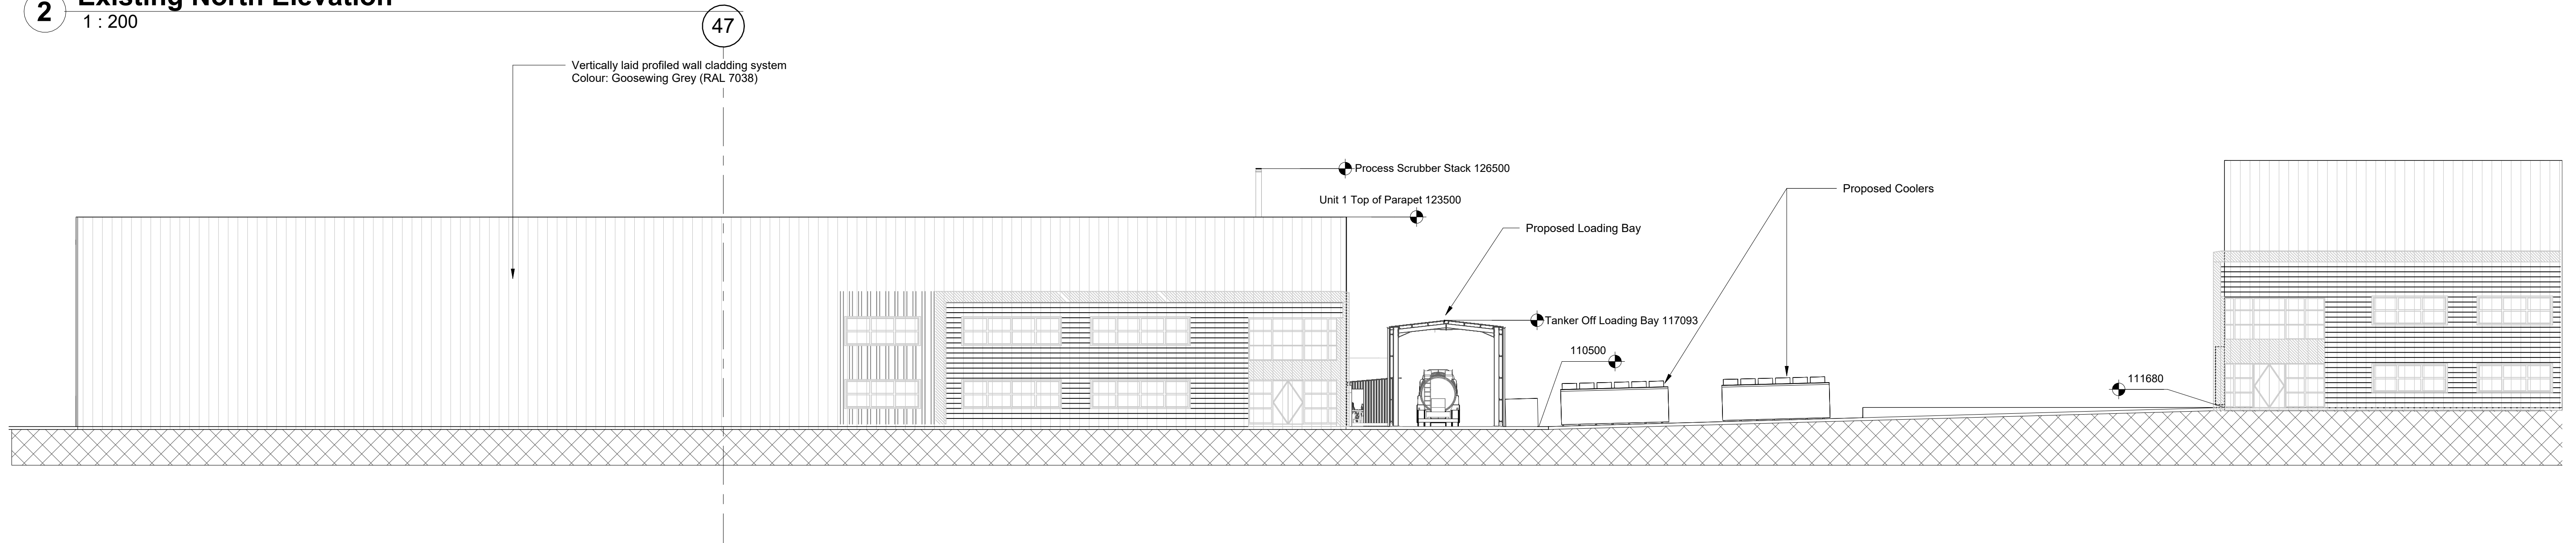

1 Proposed North Elevation
1 : 200

Reference Drawings

- 1567-GAD-4004 LethertonHelm Bulk Storage Tanks Plan View EXG & Proposed
- 1567-GAD-4004 Plan
- 1567-GAD-4006 Leverton Bulk Storage Tanks East Elevation View Exg & Proposed
- 1567-GAD-4008 Leverton Bulk Storage Tanks West Elevation View Exg & Proposed
- 1567-GAD-4007 Leverton Bulk Storage Tanks South Elevation View Exg & Proposed

4	24/05/2023	Amended as per Client Comments	JHZ	NR	MJR
REV	DATE	DESCRIPTION	BY	CHK	APP

OLG Engineering

OLG ENGINEERING

DRAWN BY	JHZ	JOB REF	
DATE	04/27/23	CLIENT REF	
CLIENT	LLC	CLIENT APP	

TITLE

Leverton Bulk Storage Tanks North
Elevation View Exg & Proposed

SCALE	DRAWING NUMBER	REV.
1 : 200	1567-GAD-4005	4