




SOUTH EAST ELEVATION

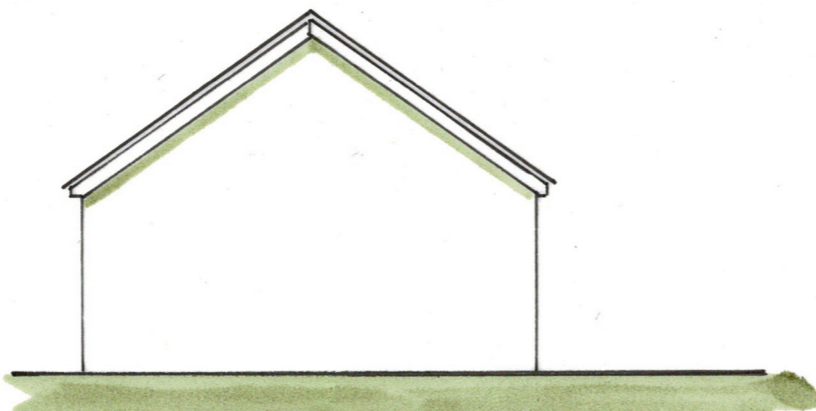


NORTH EAST ELEVATION

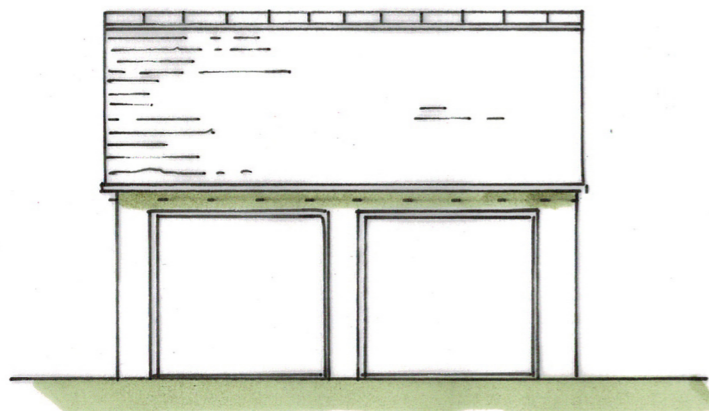


NORTH WEST ELEVATION

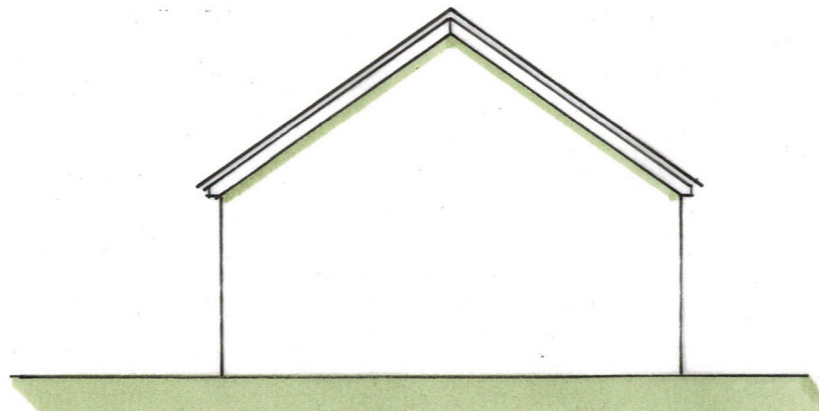

SOUTH WEST ELEVATION

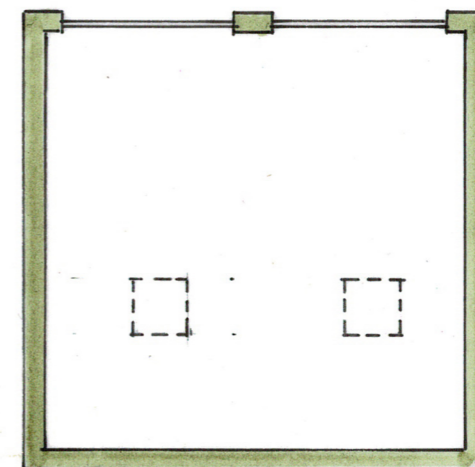

FLOOR PLAN

 

1:150 @ A3

PROPOSED ELEVATIONS +
FLOOR PLAN

LAND ADJ CHANCERS BARN
TRADE STREET
WOOLTON HILL RG20 9HW
SCALE 1:100 @ A3
DRAWING NUMBER 23.WIN.002