


EAST COTTAGE WEST COTTAGE
EXISTING GROUND FLOOR PLAN

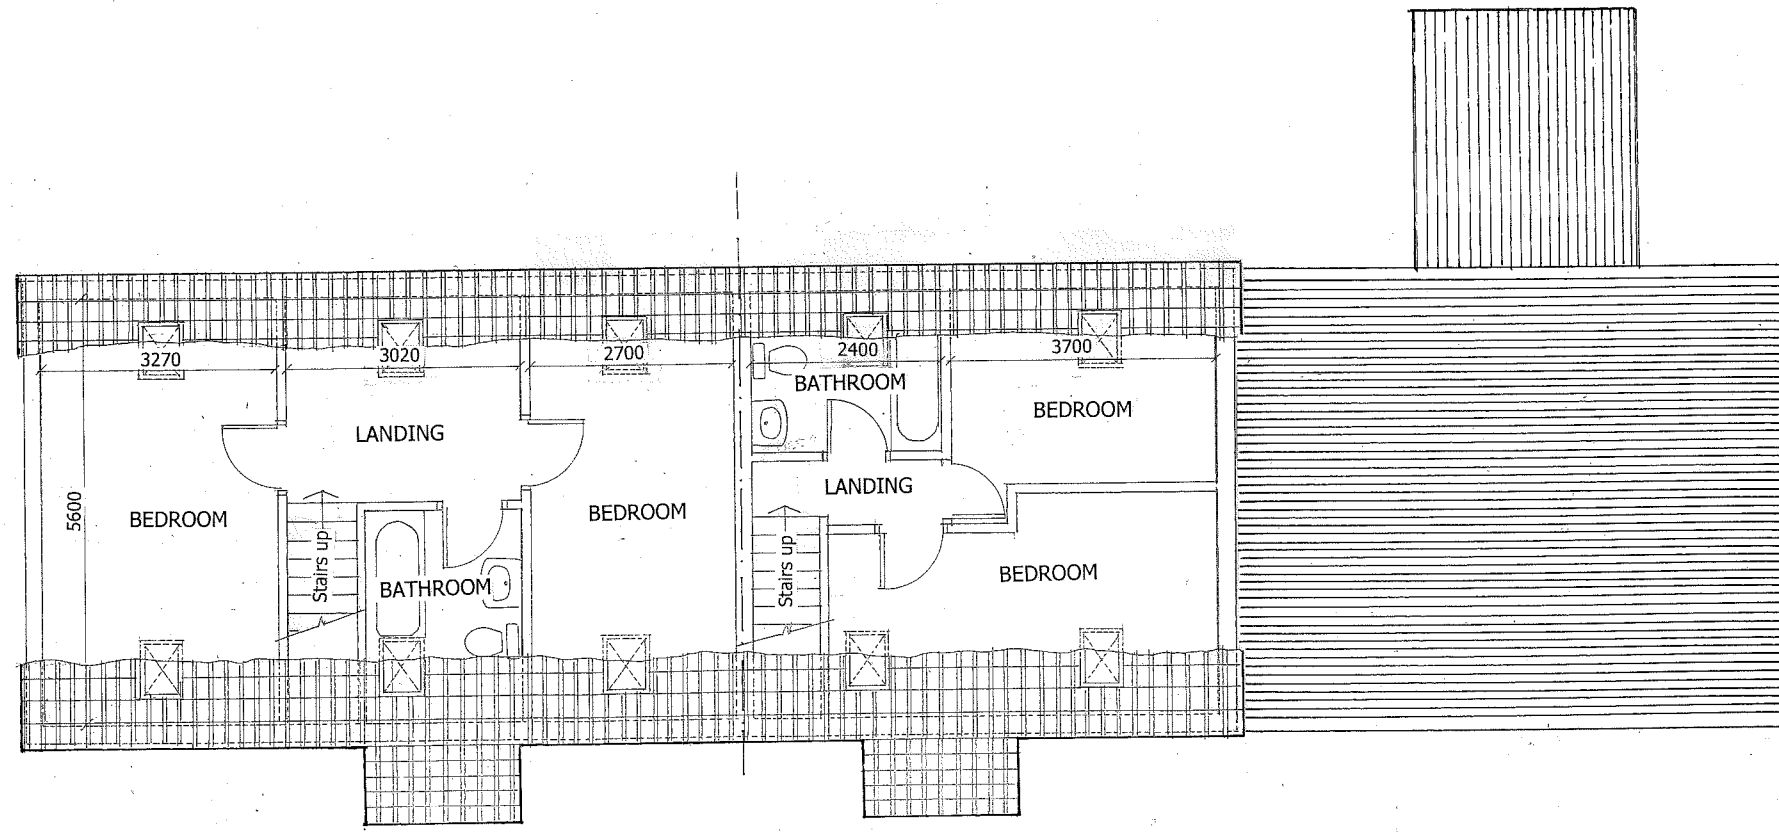

EXISTING FIRST FLOOR PLAN

1 : 100 1 2 3 4 5m

SCALE BAR	
I S Ford Building Surveying and Planning Ltd. Sutton Farm, Butcombe, Blagdon, Bristol, BS40 7XQ Tele: 01761 462033 Mob: 07770532699	
Client: Mr and Mrs R Mead New Mead Cottage, Littleton Lane, Winford, Bristol BS40 8HF	
Job Title: Proposed extension to West Cottage and Dormers to East Cottage and West Cottage, Littleton Lane, Winford, BS40 8HF.	
Drawing Title: Existing Floor Plans	
Date: 26/08/23 Drwg. No. 2066/23/04	Scale 1 : 100 @ A3 Drawn : I S Ford