




EXISTING NORTH ELEVATION

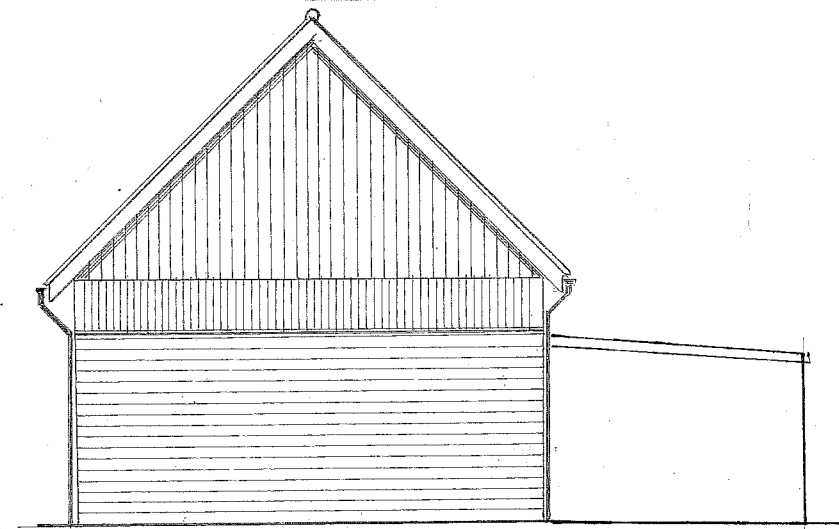

EXISTING WEST ELEVATION

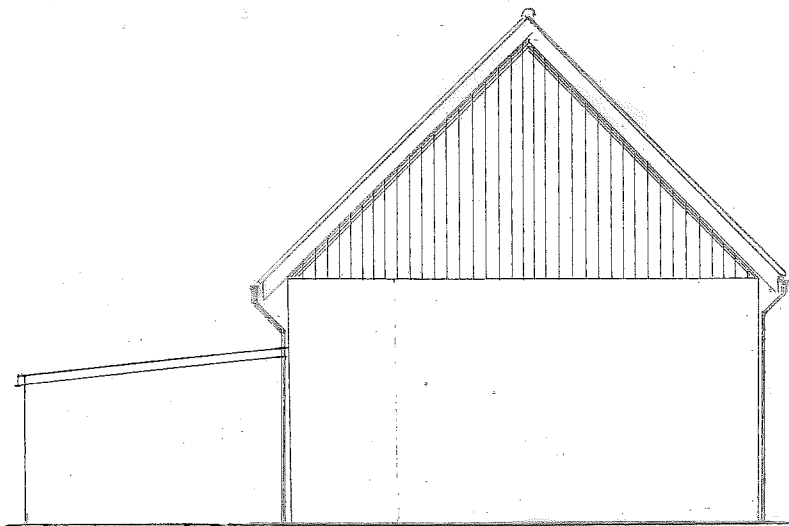

EXISTING EAST ELEVATION

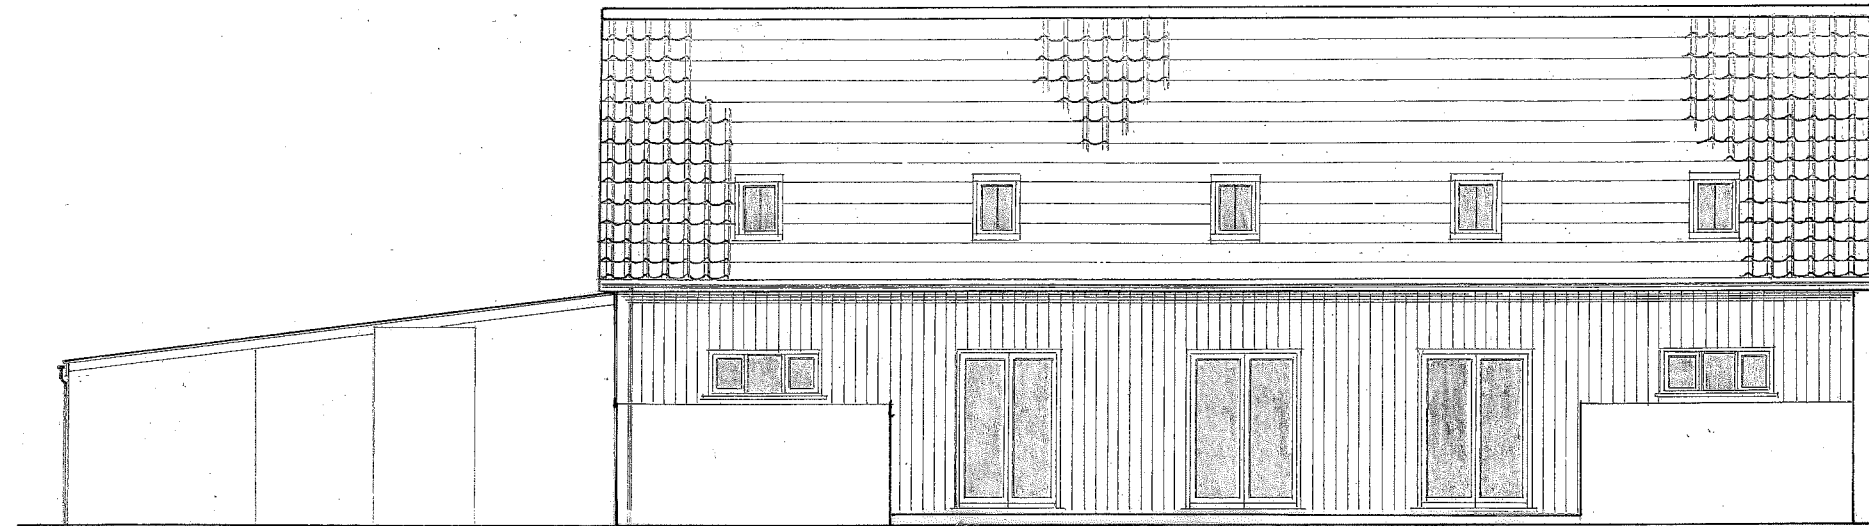

EXISTING SOUTH ELEVATION

1 : 100 1 2 3 4 5m

SCALE BAR

I S Ford Building Surveying and Planning Ltd.  
 Sutton Farm, Butcombe, Blagdon, Bristol, BS40 7XQ  
 Tele: 01761 462033 Mob: 07770532699

Client:  
 Mr and Mrs R Mead  
 New Mead Cottage, Littleton  
 Lane, Winford, Bristol BS40 8HF

Job Title:  
 Proposed extension to West Cottage  
 and Dormers to East Cottage and  
 West Cottage, Littleton Lane,  
 Winford, BS40 8HF.

Drawing Title:  
 Existing Elevations

Date: 26/08/23 Scale 1 : 100 @ A3  
 Drwg. No. 2066/23/05 Drawn : I S Ford