




PROPOSED NORTH ELEVATION

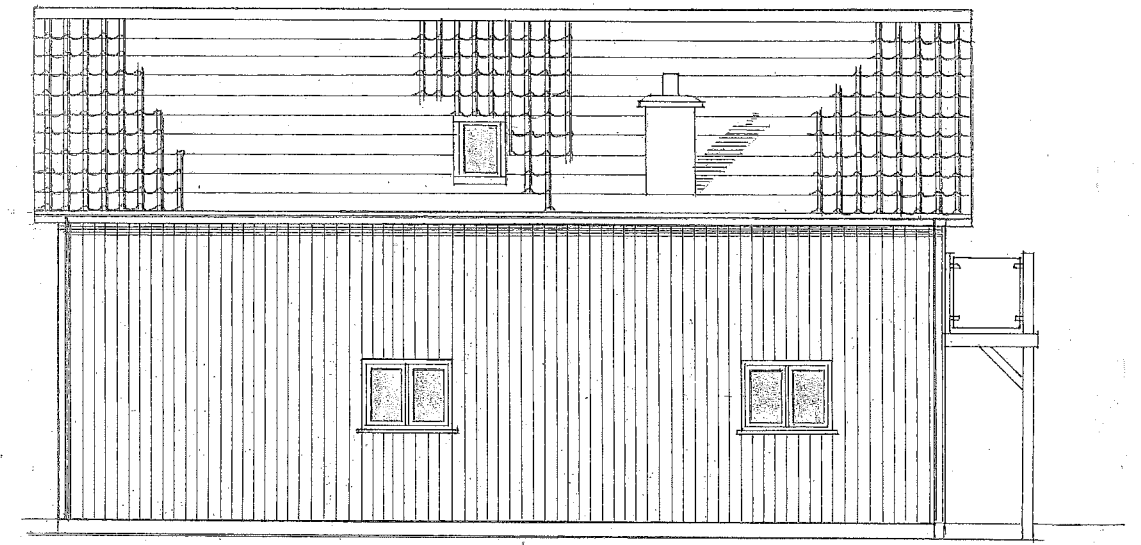

PROPOSED WEST ELEVATION

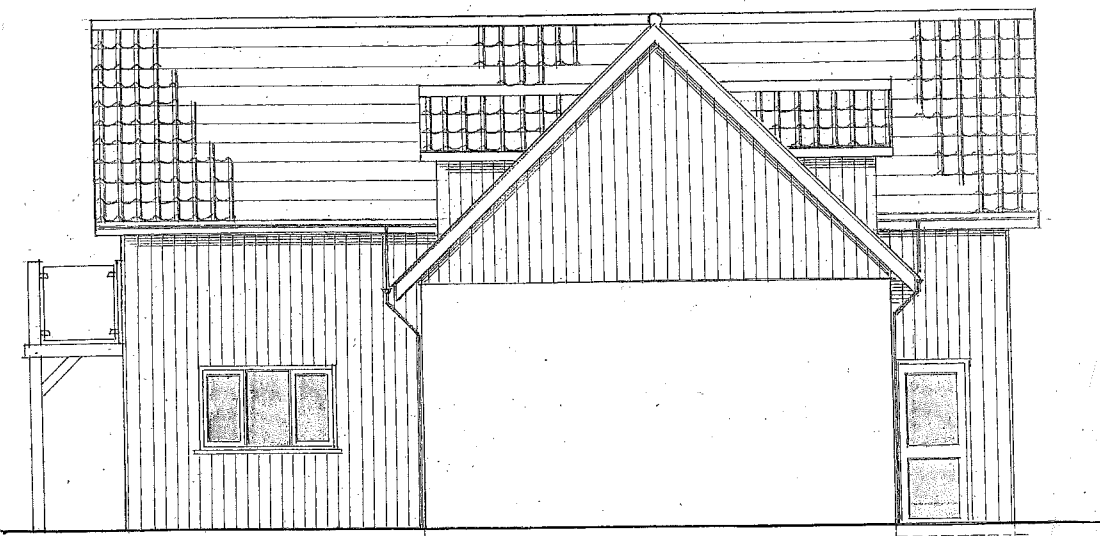

PROPOSED EAST ELEVATION

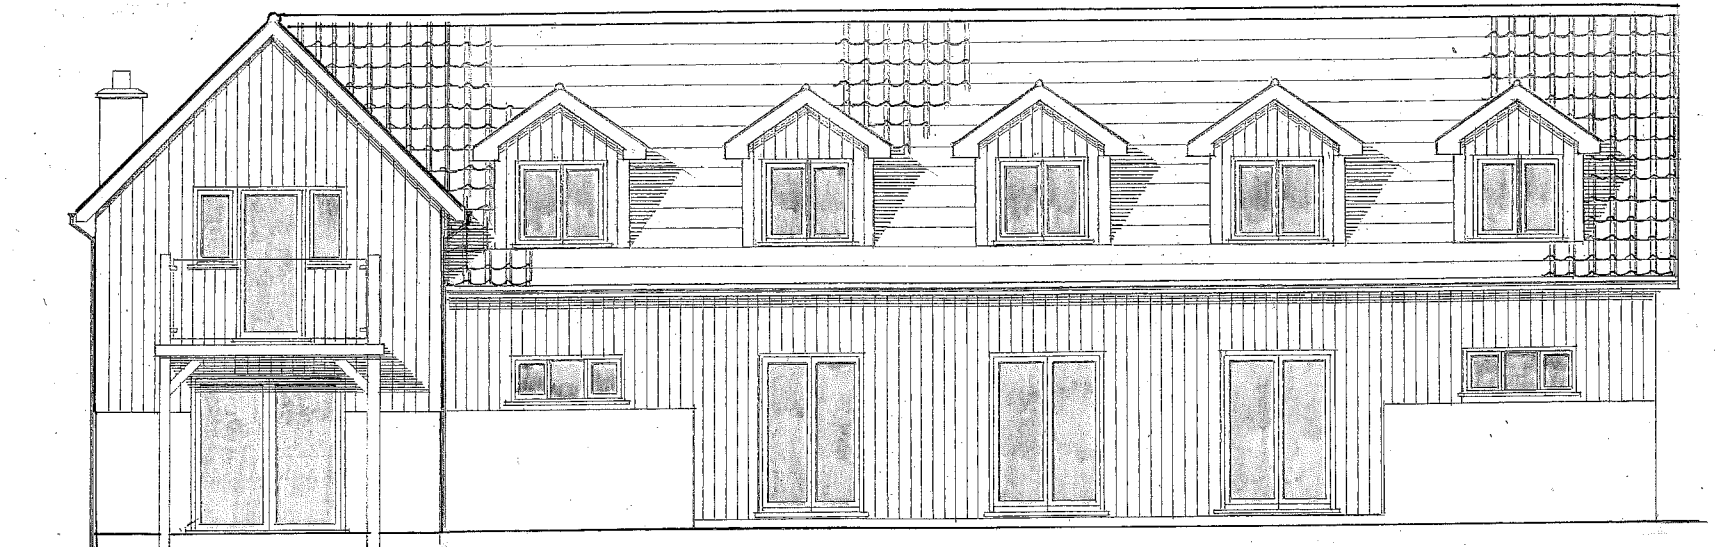

PROPOSED SOUTH ELEVATION

1 : 100 1 2 3 4 5m

SCALE BAR

I S Ford Building Surveying and Planning Ltd.
 Sutton Farm, Butcombe, Blagdon, Bristol, BS40 7XQ
 Tele: 01761 462033 Mob: 07770532699

Client:
 Mr and Mrs R Mead
 New Mead Cottage, Littleton
 Lane, Winford, Bristol BS40 8HF

Job Title:
 Proposed extension to West Cottage
 and Dormers to East Cottage and
 West Cottage, Littleton Lane,
 Winford, BS40 8HF.

Drawing Title:
 Proposed Elevations

Date: 26/08/23 Scale 1 : 100 @ A3
 Drwg. No. 2066/23/07 Drawn : I S Ford