




Rear Elevation @ 1:100

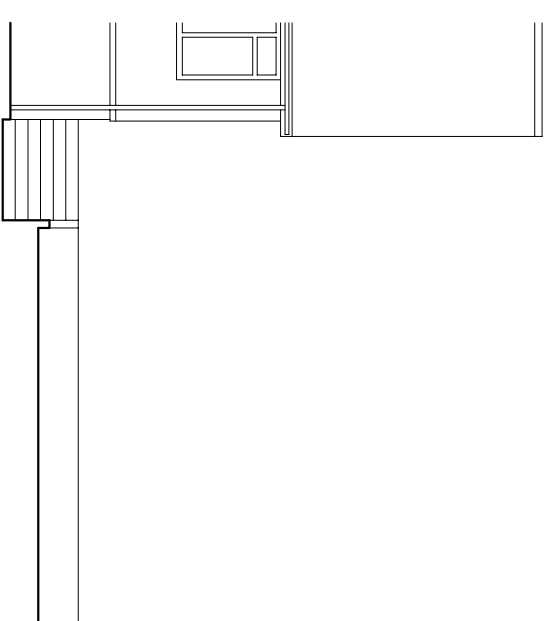

Part Side Elevation @ 1:100

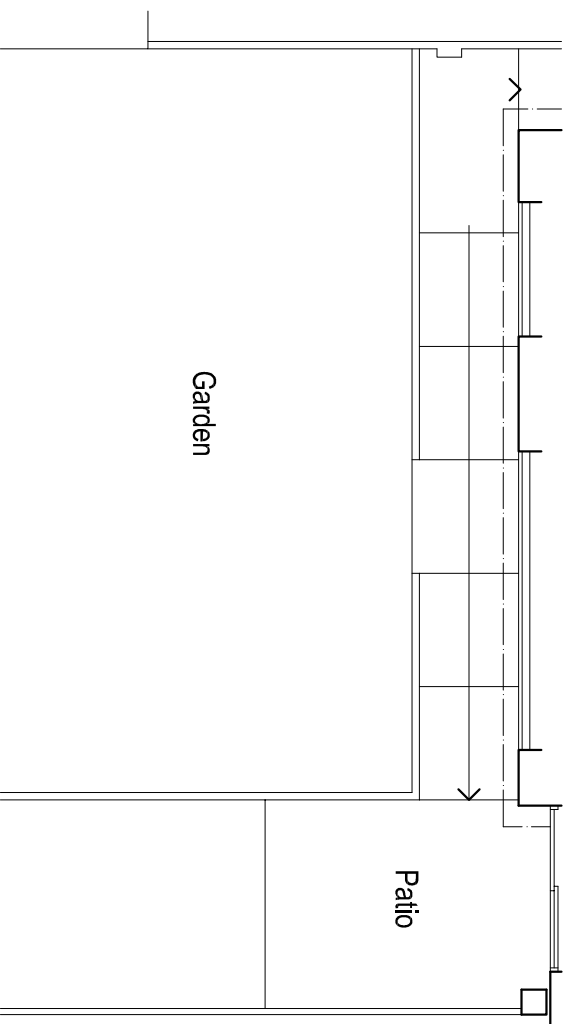

Plan @ 1:100

 

Rev	Description	Date
Job Reference: Raised Patio Green Shutters, Steyning Road, Rottingdean, BN2 7GA		
Client: Mr		Drawing Title: Existing
Scale: 1:100 @ A3	Dwg No: TGN1203/01	

Te/AT

Architectural Services

All dimensions to be checked on site.

This drawing should be approved by Local Authority Planning/Building Control or other appropriate checking authority prior to commencement of work.

This drawing should not be reproduced without the prior consent of the author