



Note: land registry title plan must be refer to in conjunction with this drawing

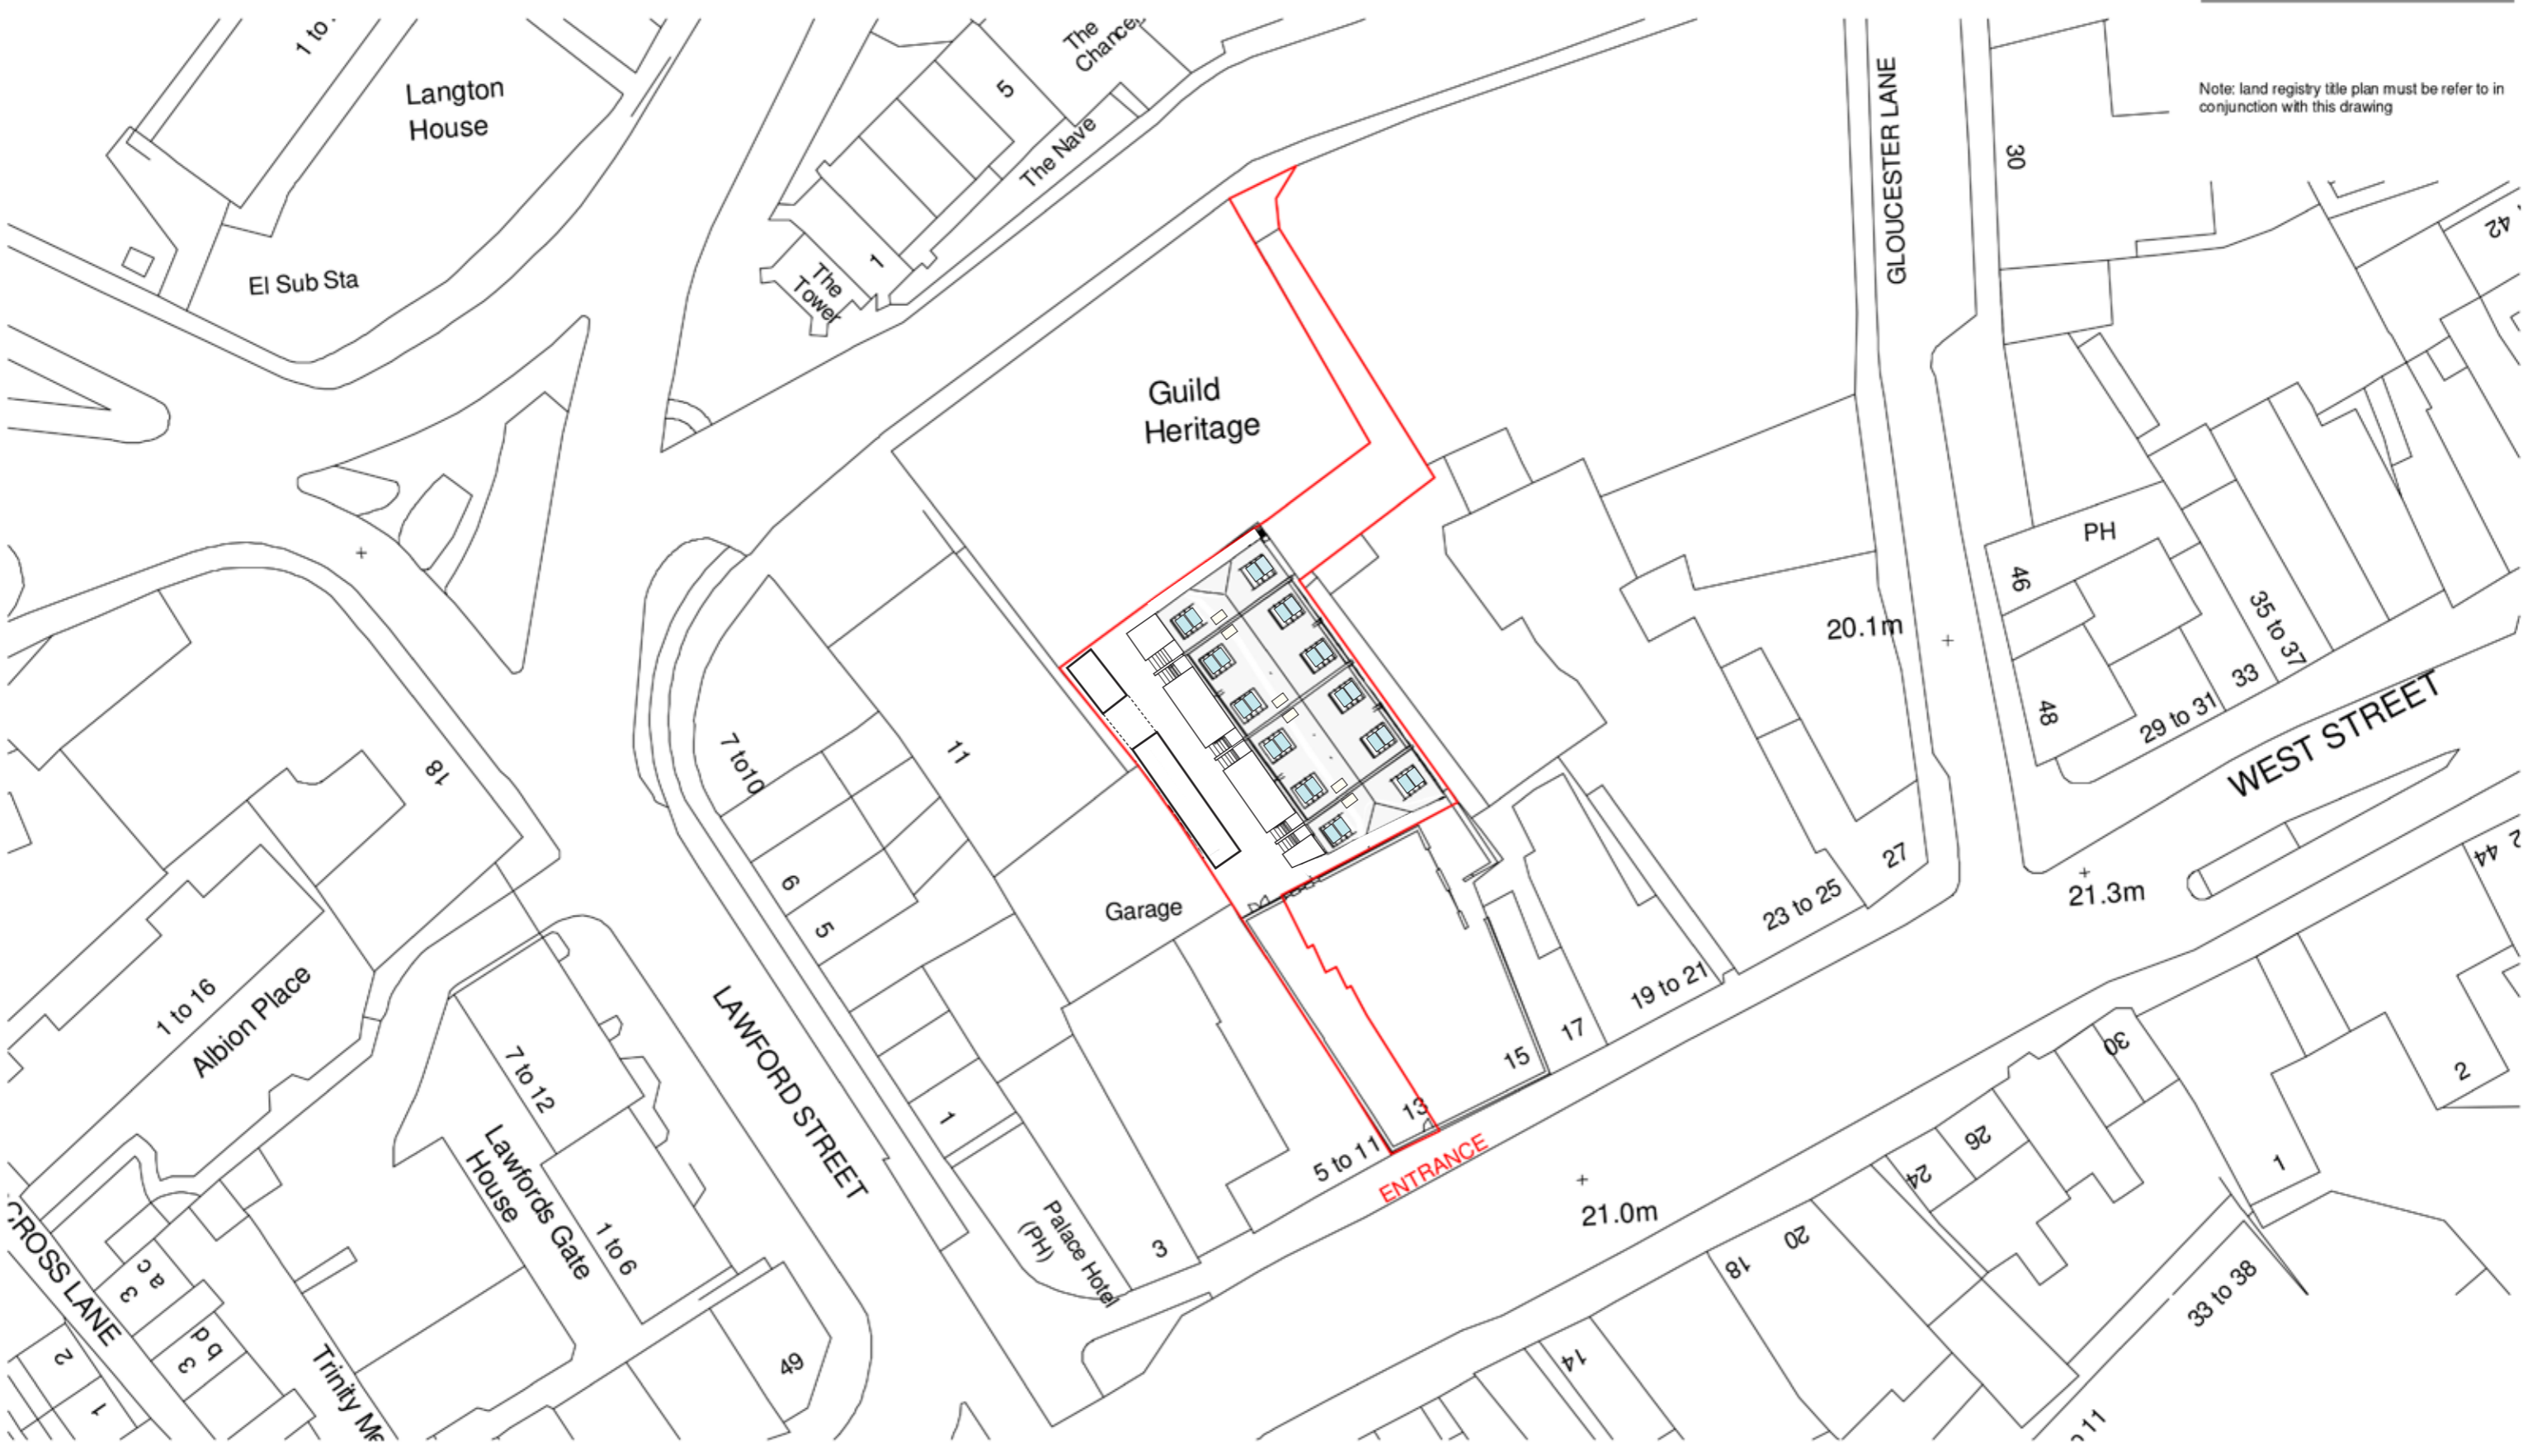

**1** Site Plan  
 1 : 500

 

Client's Name Goodwin & Boyce Ltd	Drawing Title Proposed Site Plan	Drawn SP	Checked SP 18.03.2020	Date
Job Title 13 - 15 West Street	Scale 1 : 500	Job No 20WSM	Drawing No SL-PL-01	Rev D
		PLANNING		
				<b>BOYCE</b> Design & Build