



This drawing must not be scaled, figured dimensions, levels etc. only are to be used.  
 Any inaccuracies etc. must be notified to the architect.  
 Detail drawings and larger scale drawings take precedence over smaller scale drawings.  
 All survey drawings are a record only, a report on the structural integrity of the property shall not be deemed to have been included in such surveys.


This drawing is copyright.

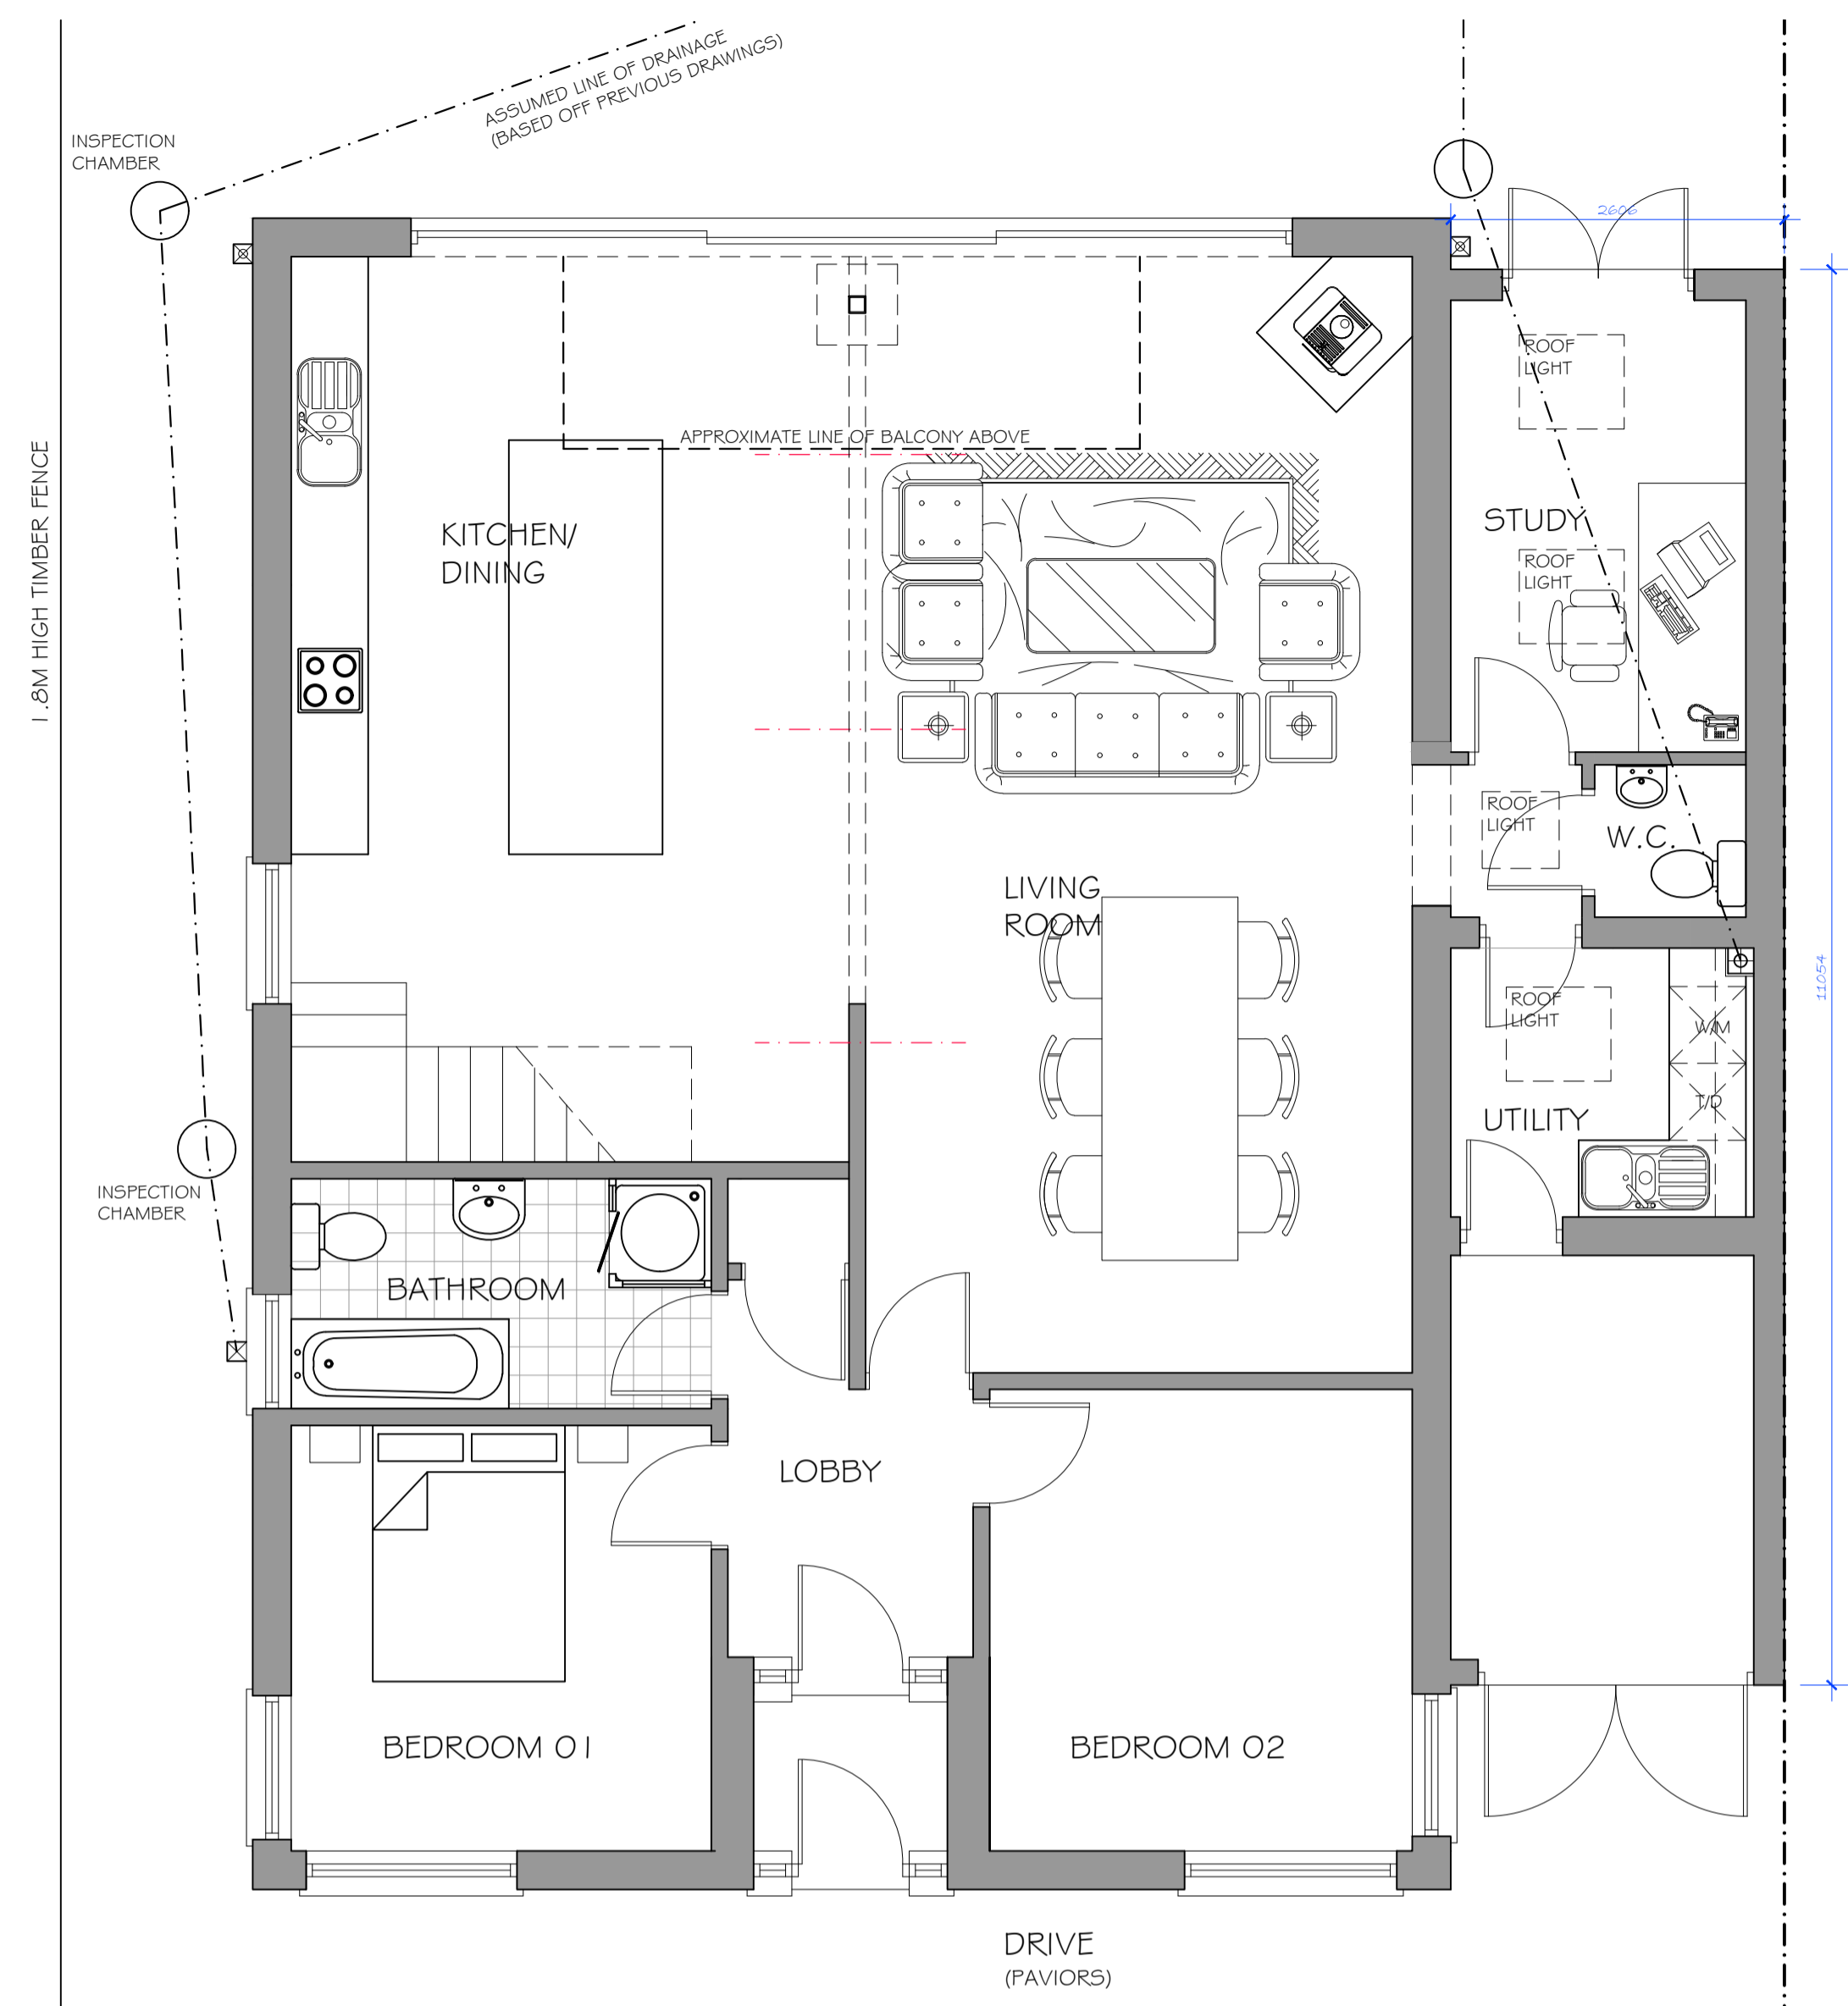

GROUND FLOOR PLAN AS EXISTING (SCALE 1:50 @ A1)

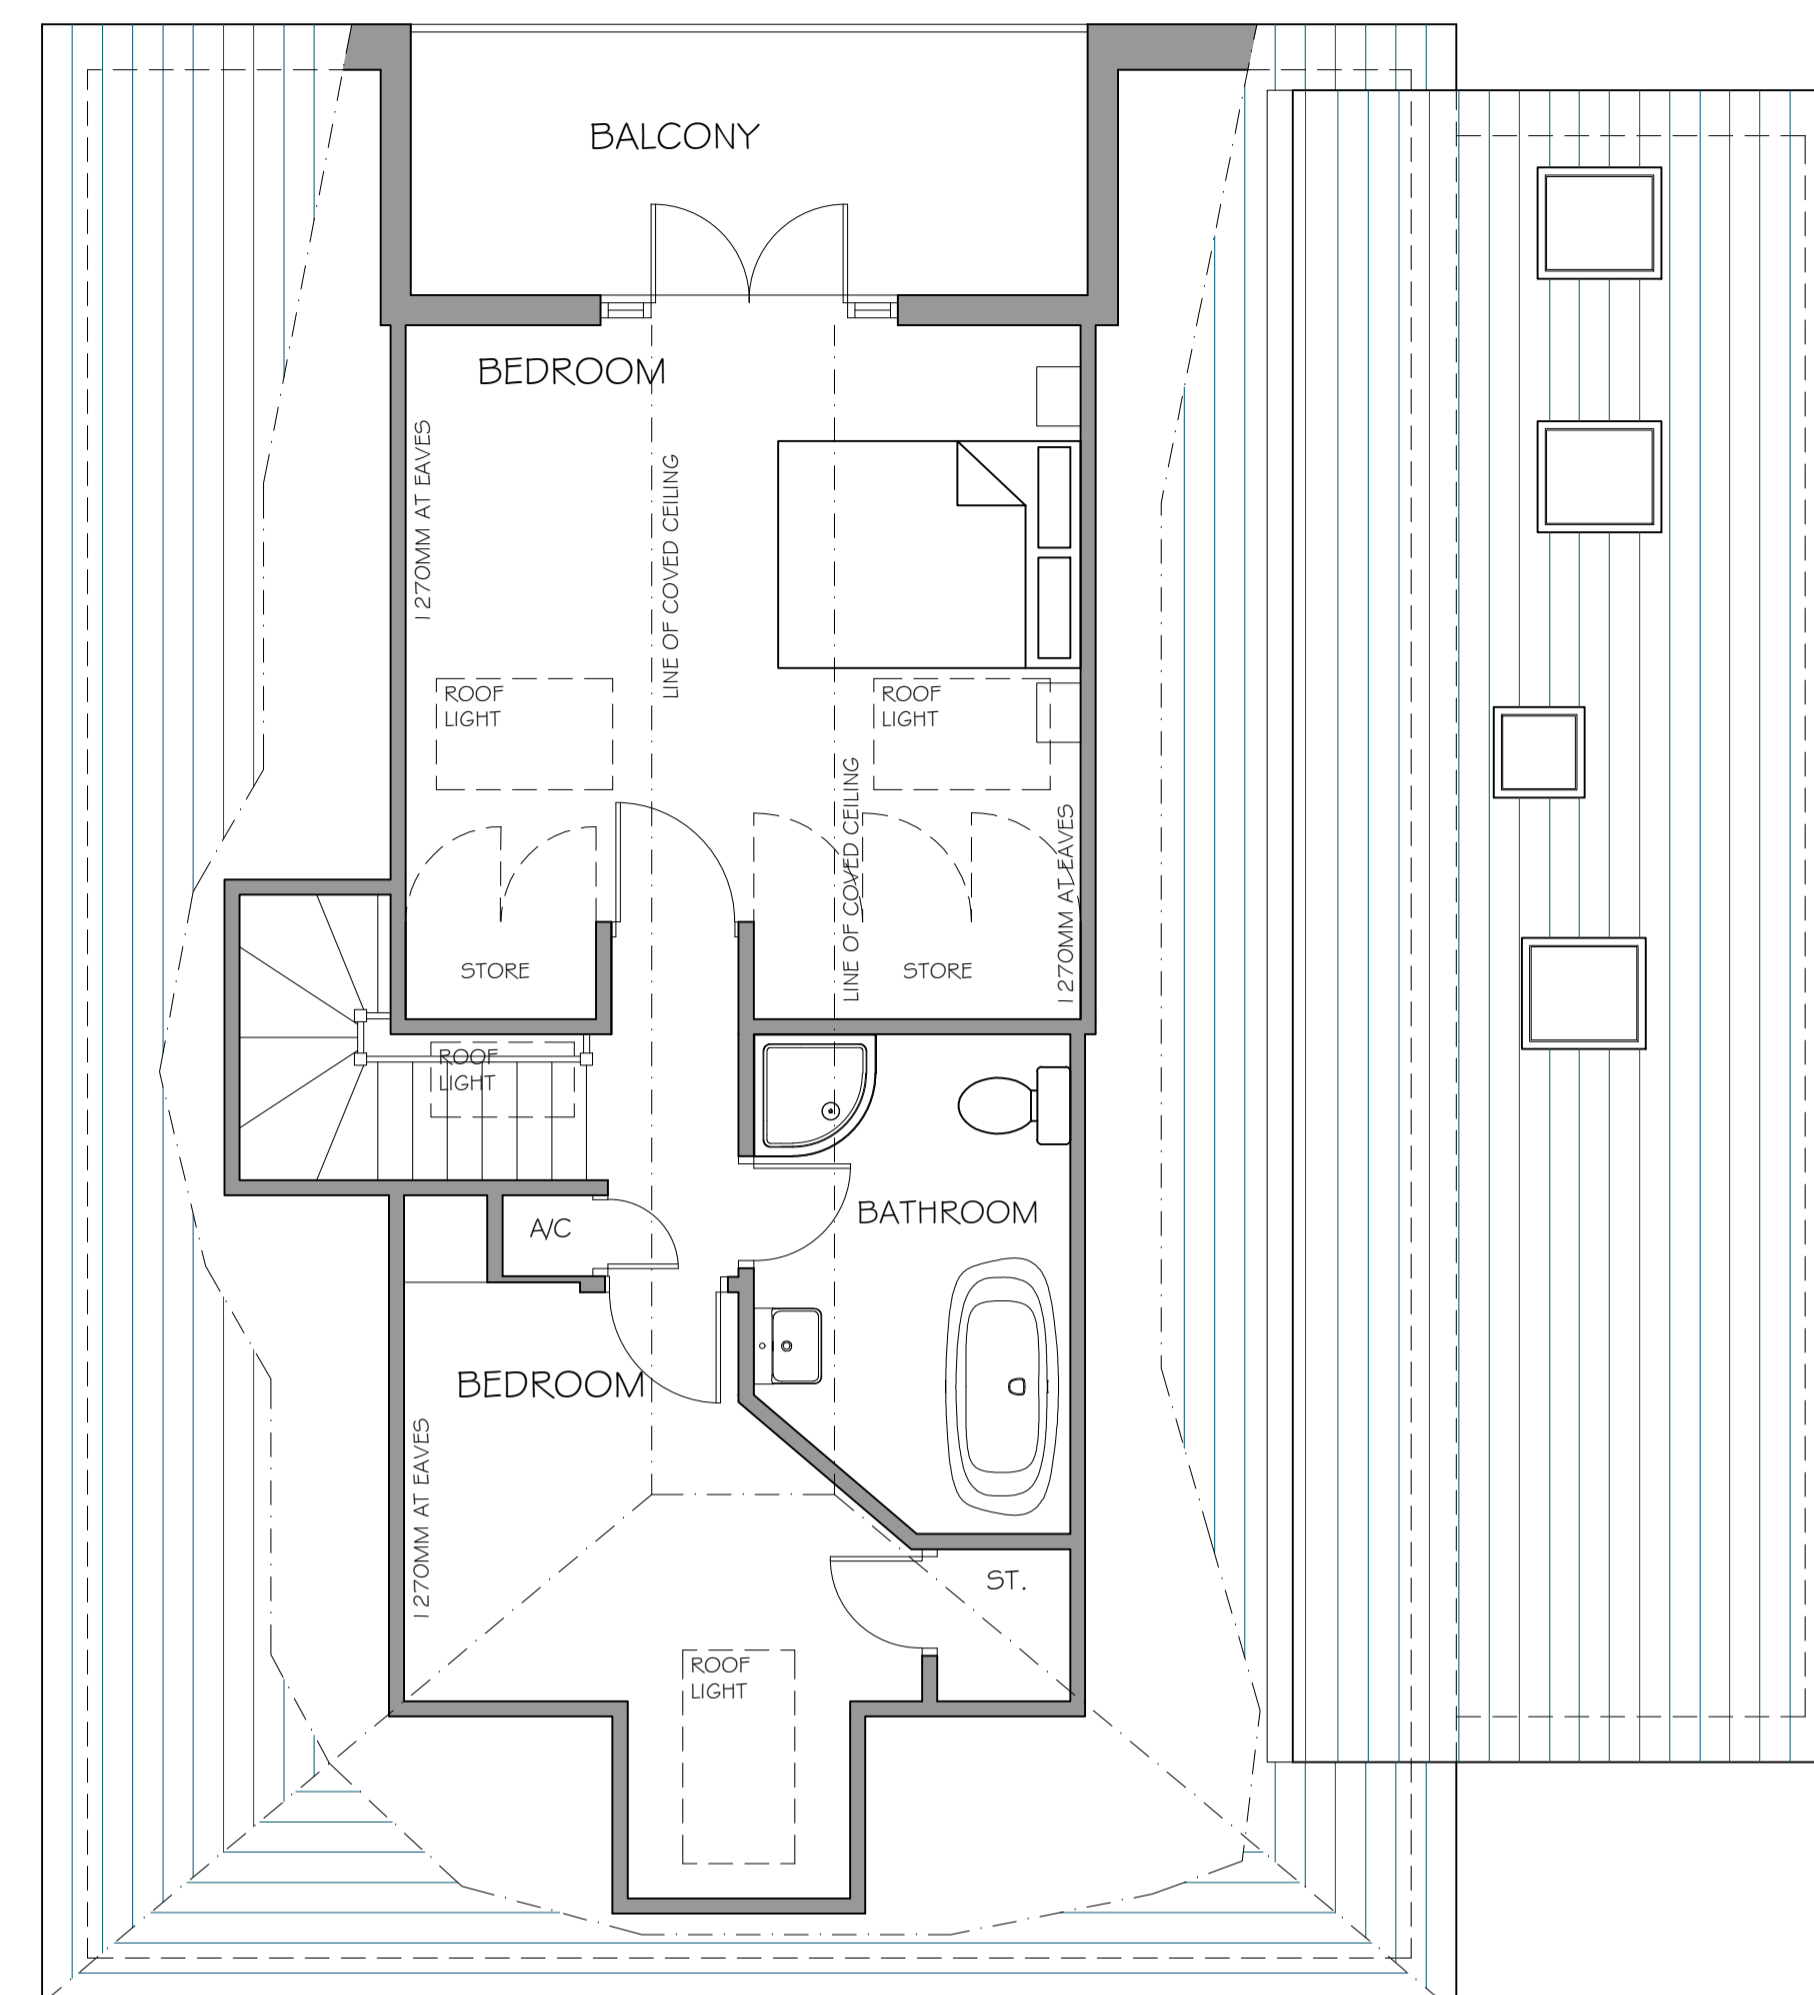


GROUND FLOOR PLAN AS EXISTING (SCALE 1:50 @ A1)

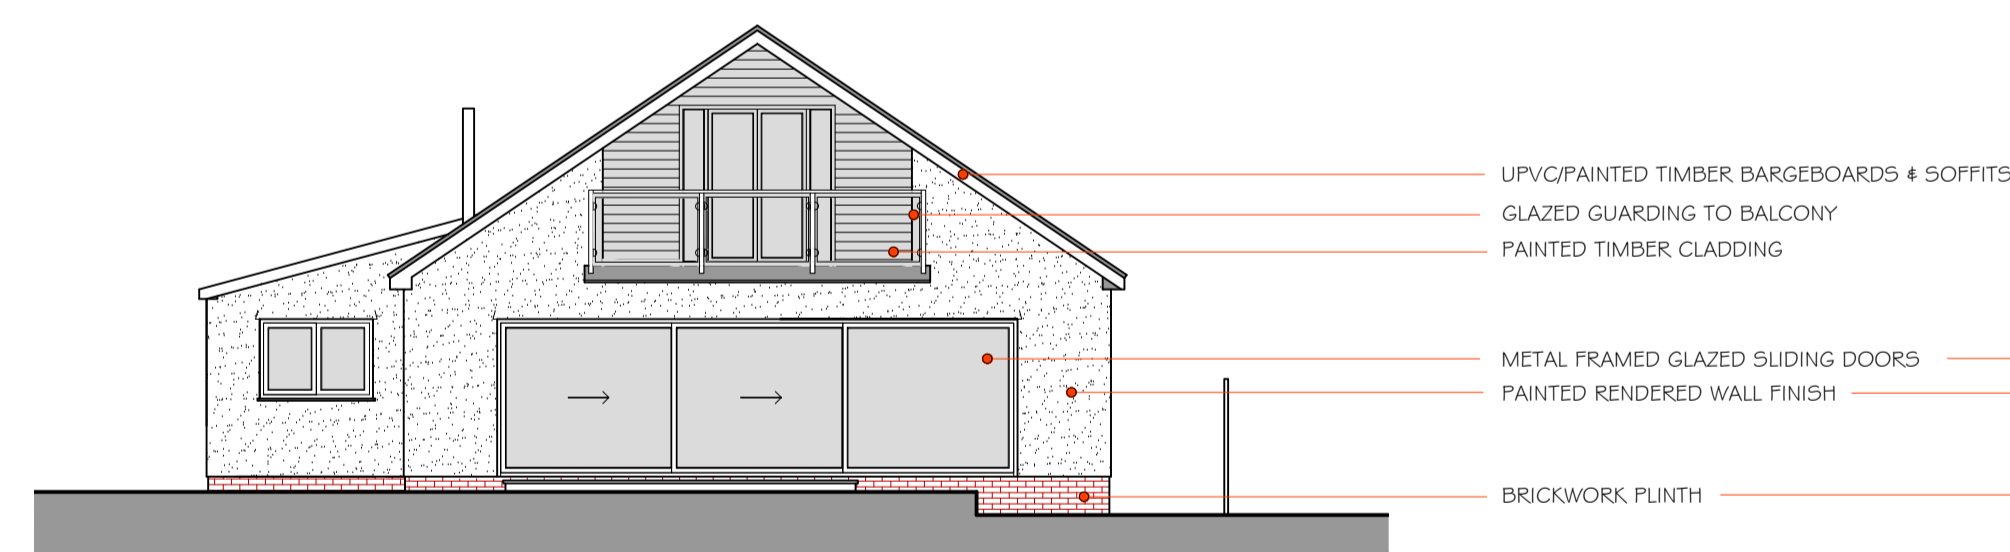


REAR ELEVATION AS PROPOSED (SCALE 1:100 @ A1)



FRONT ELEVATION AS PROPOSED (SCALE 1:100 @ A1)

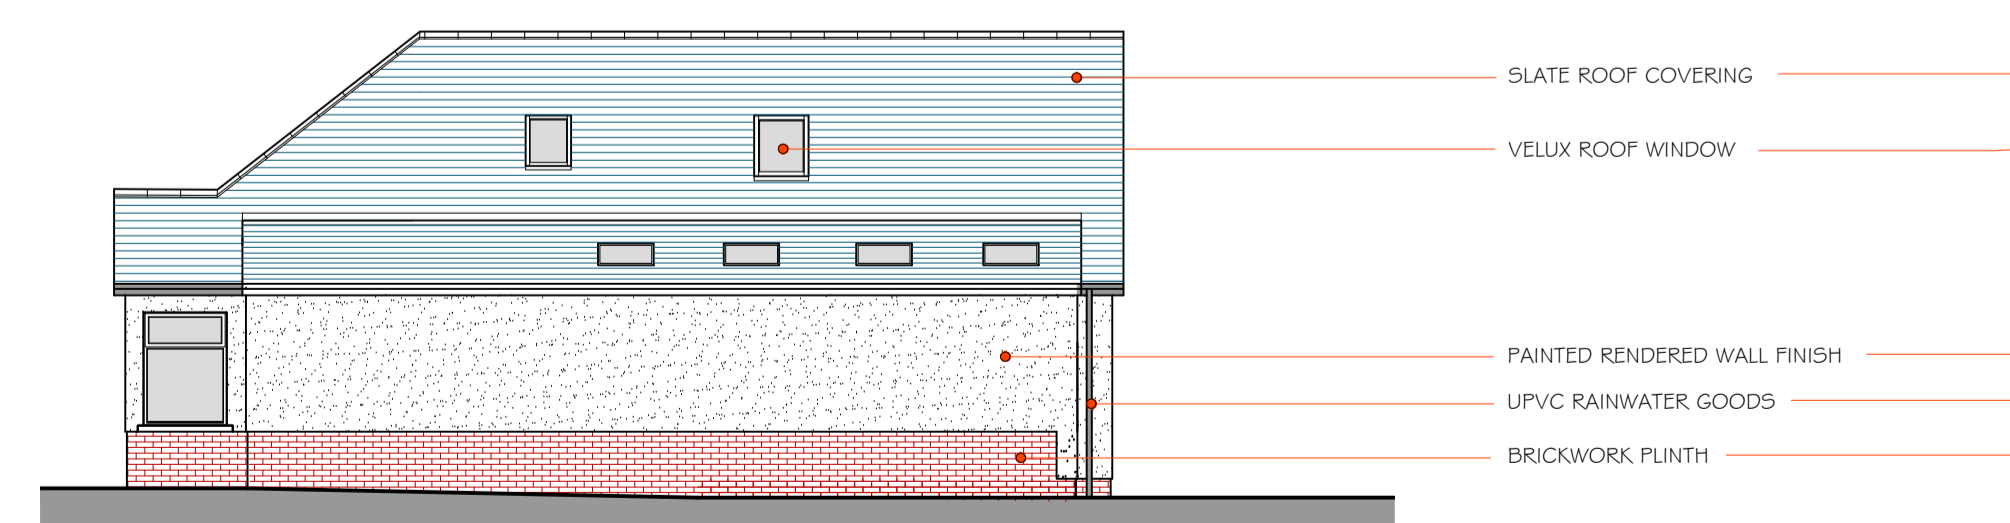

SIDE ELEVATION AS PROPOSED (SCALE 1:100 @ A1)

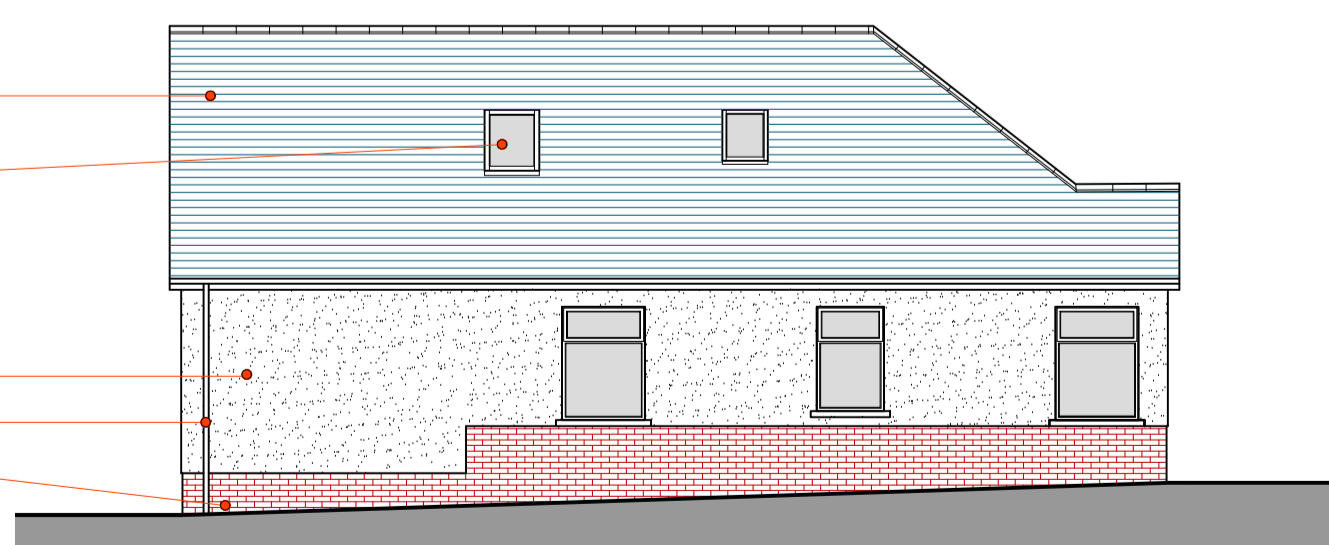

SIDE ELEVATION AS EXISTING (SCALE 1:100 @ A1)

Revision	Description	Drawn/Checked by
A - 16.11.20	GENERAL AMENDMENTS	BAB
B - 17.11.20	GENERAL AMENDMENTS	BAB
C - 18.11.20	DESIGN PROPOSALS OMITTED (SEE 02)	BAB
D - 10.1.22	FIRST FLOOR PLAN ADDED	BAB

150 HEREFORD ROAD  
 MONMOUTH  
 MONMOUTHSHIRE

Drawing No.  
**2055 - 01.D**

Title  
**SURVEY DRAWING  
 PLANS & ELEVATIONS  
 AS EXISTING**

Scale	Date	Drawn/Checked by
As shown at A1	NOV 2020	BAB

**Morgan & Horowskyj Architects LLP**  
 The School Room, Castle Street, Abergavenny, Monmouthshire, NP7 5EE  
 Tel 01873 852465/855273 Email reception@morganhorowskyj.co.uk www.morganhorowskyj.co.uk